
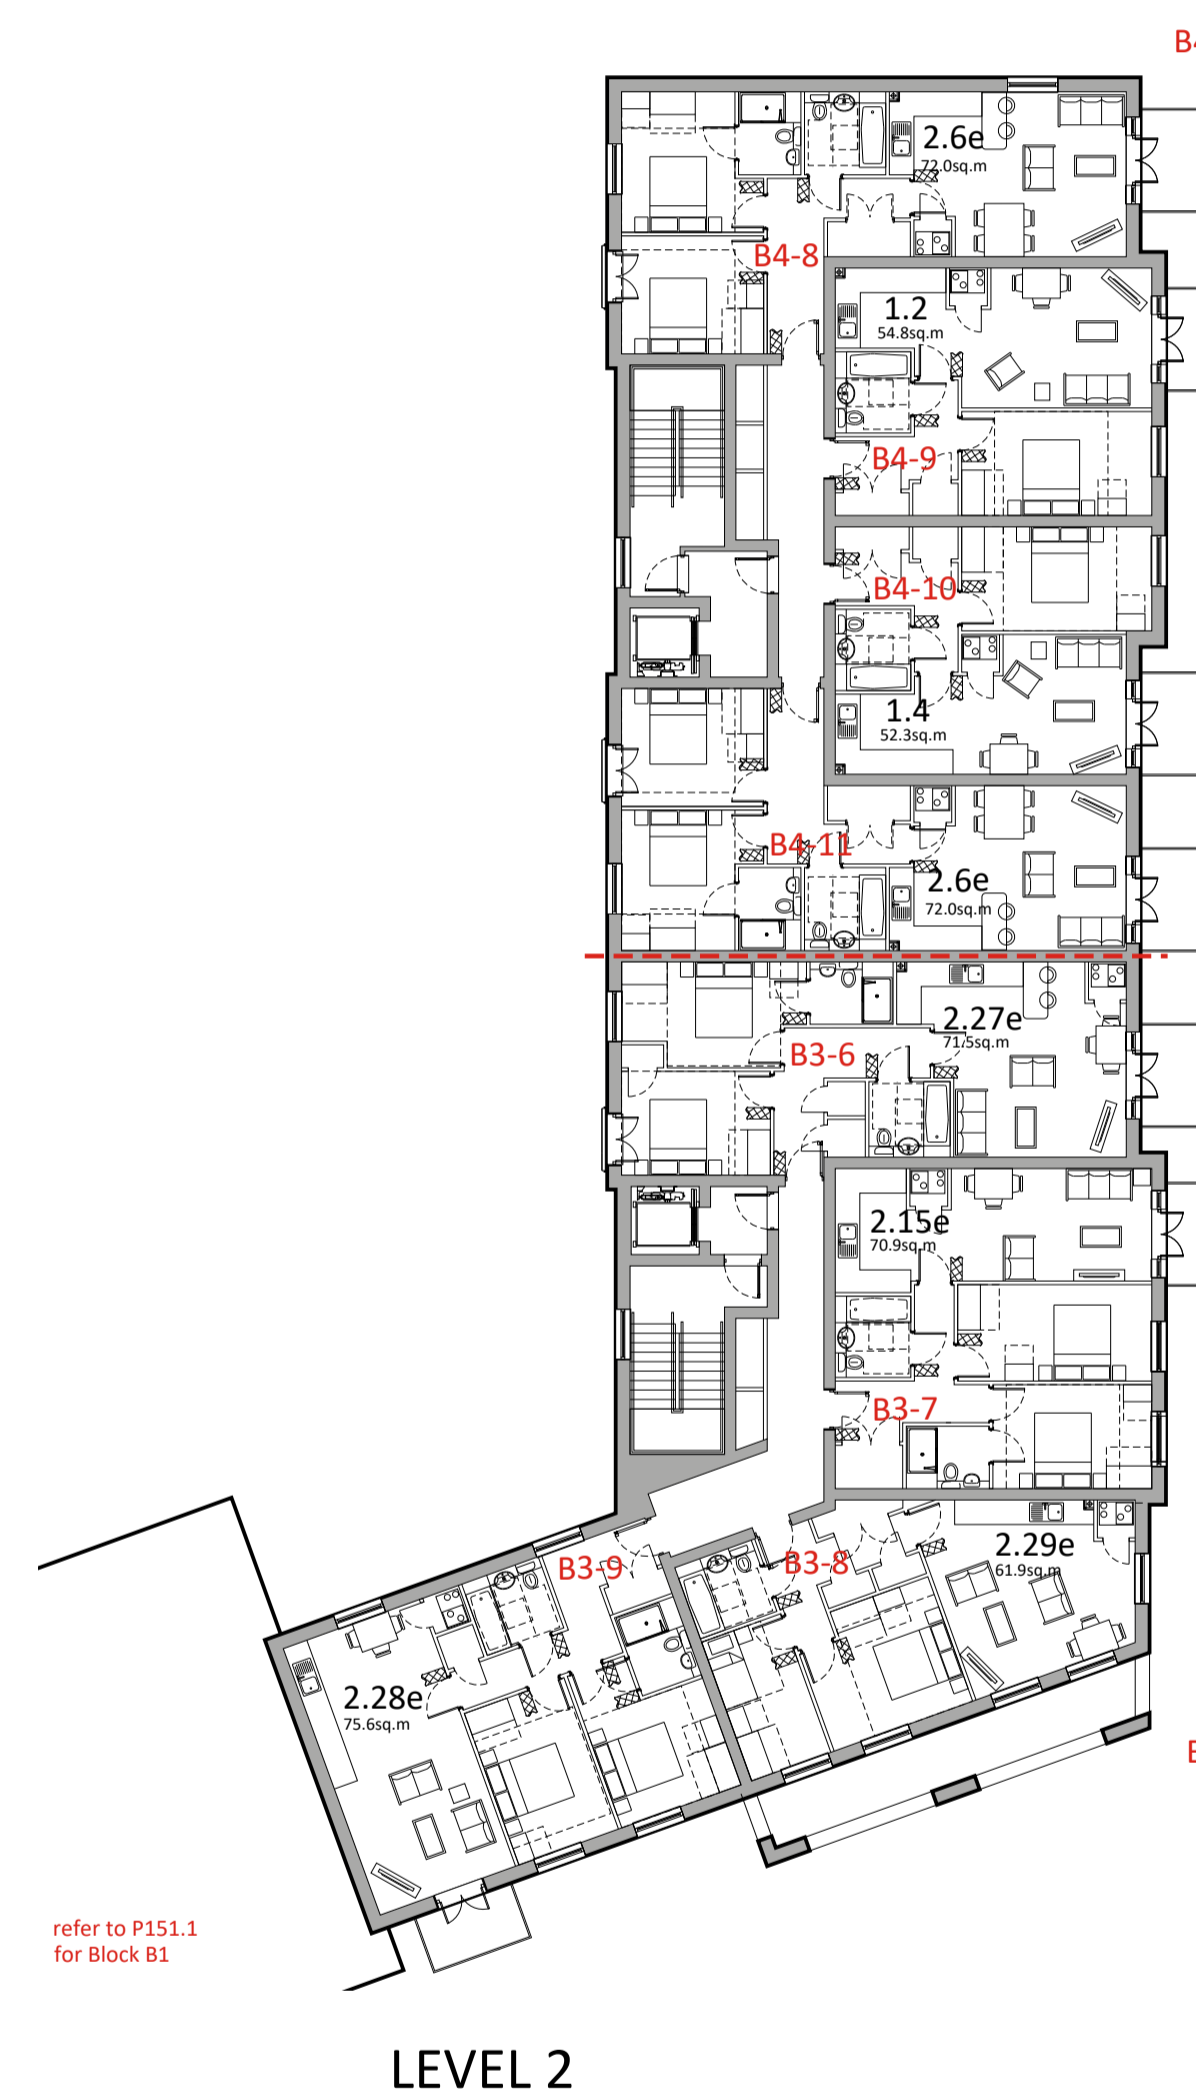
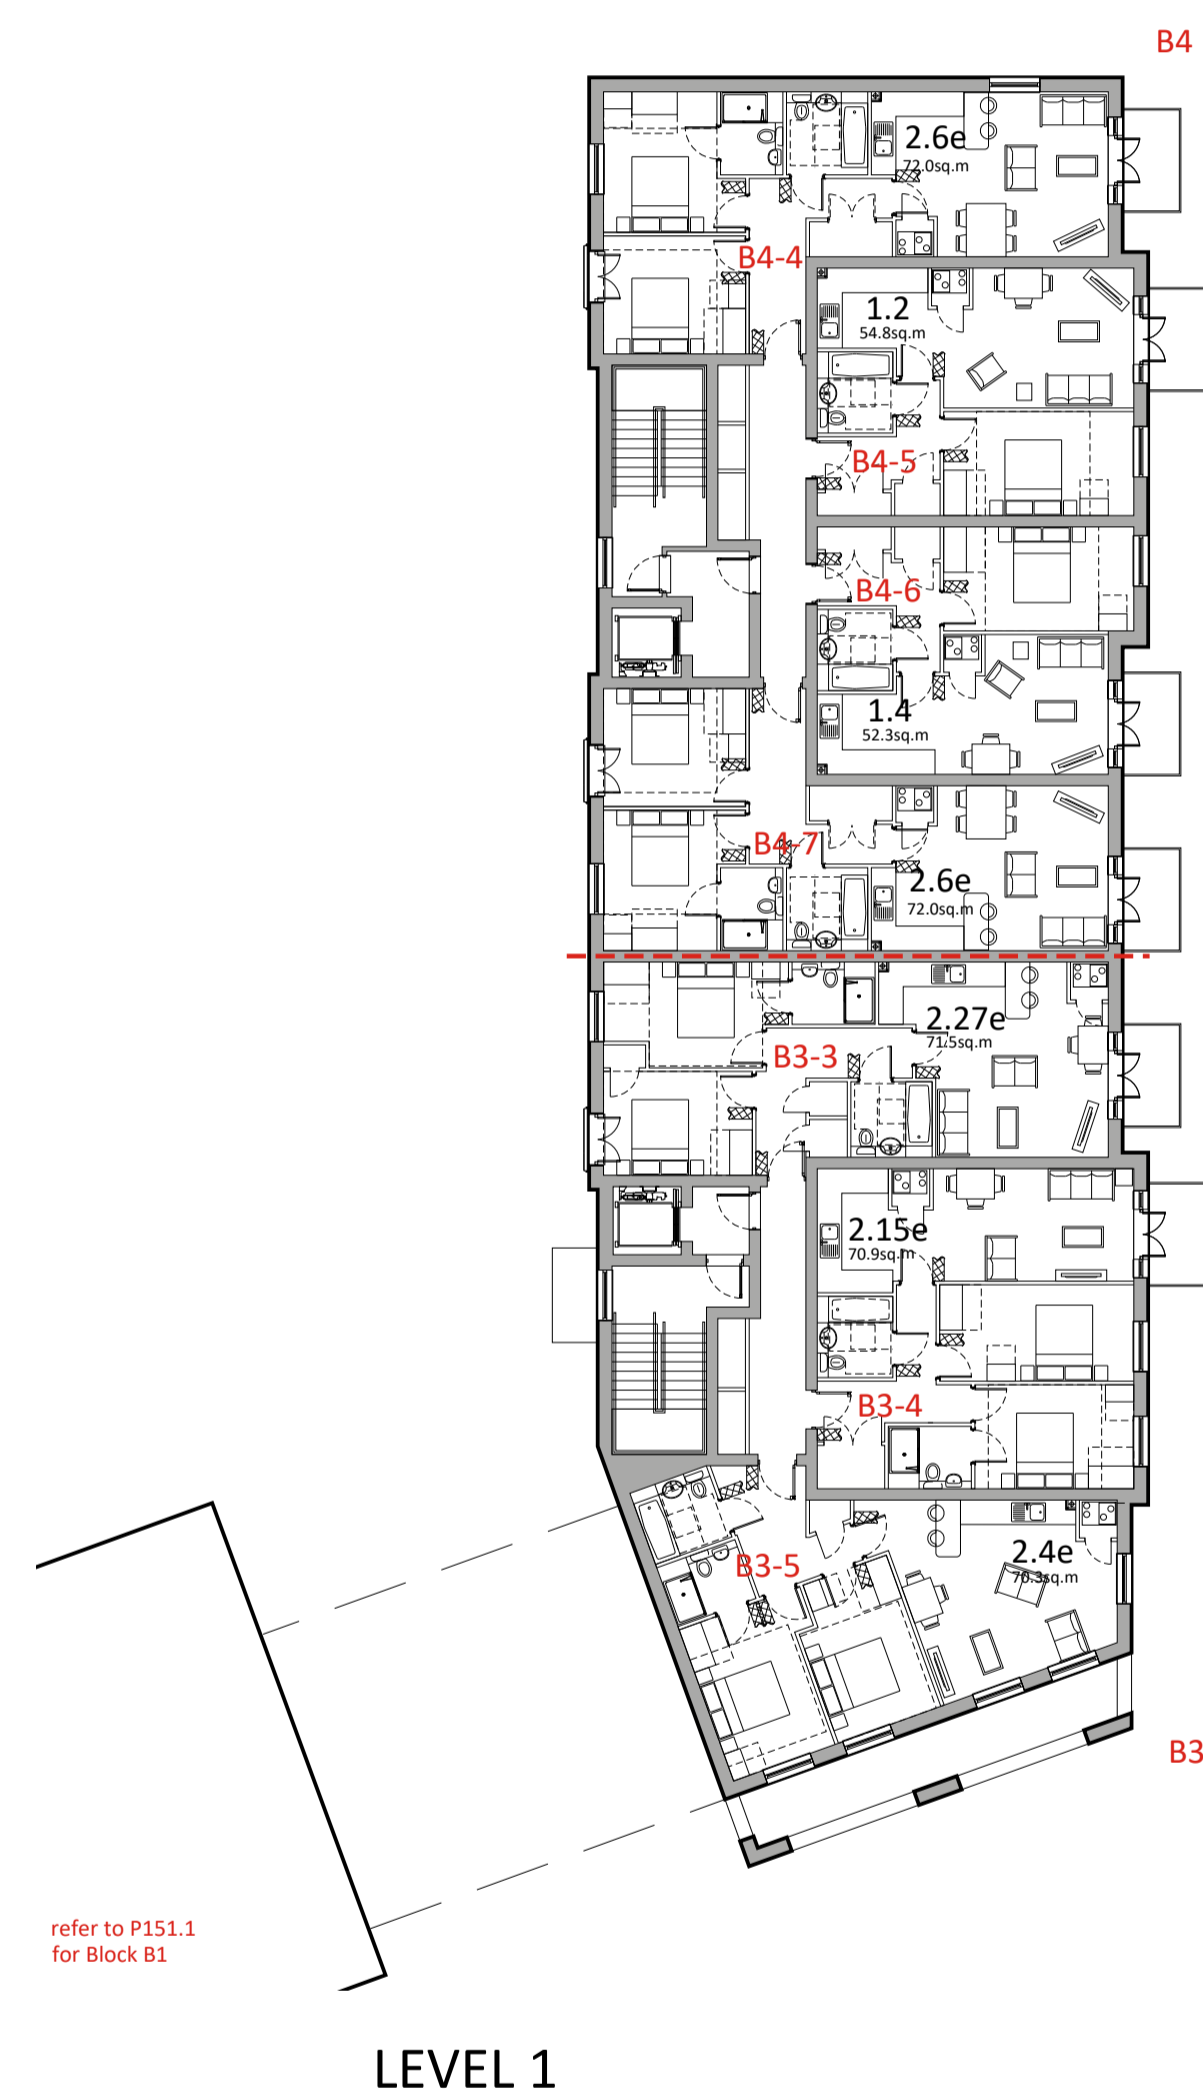
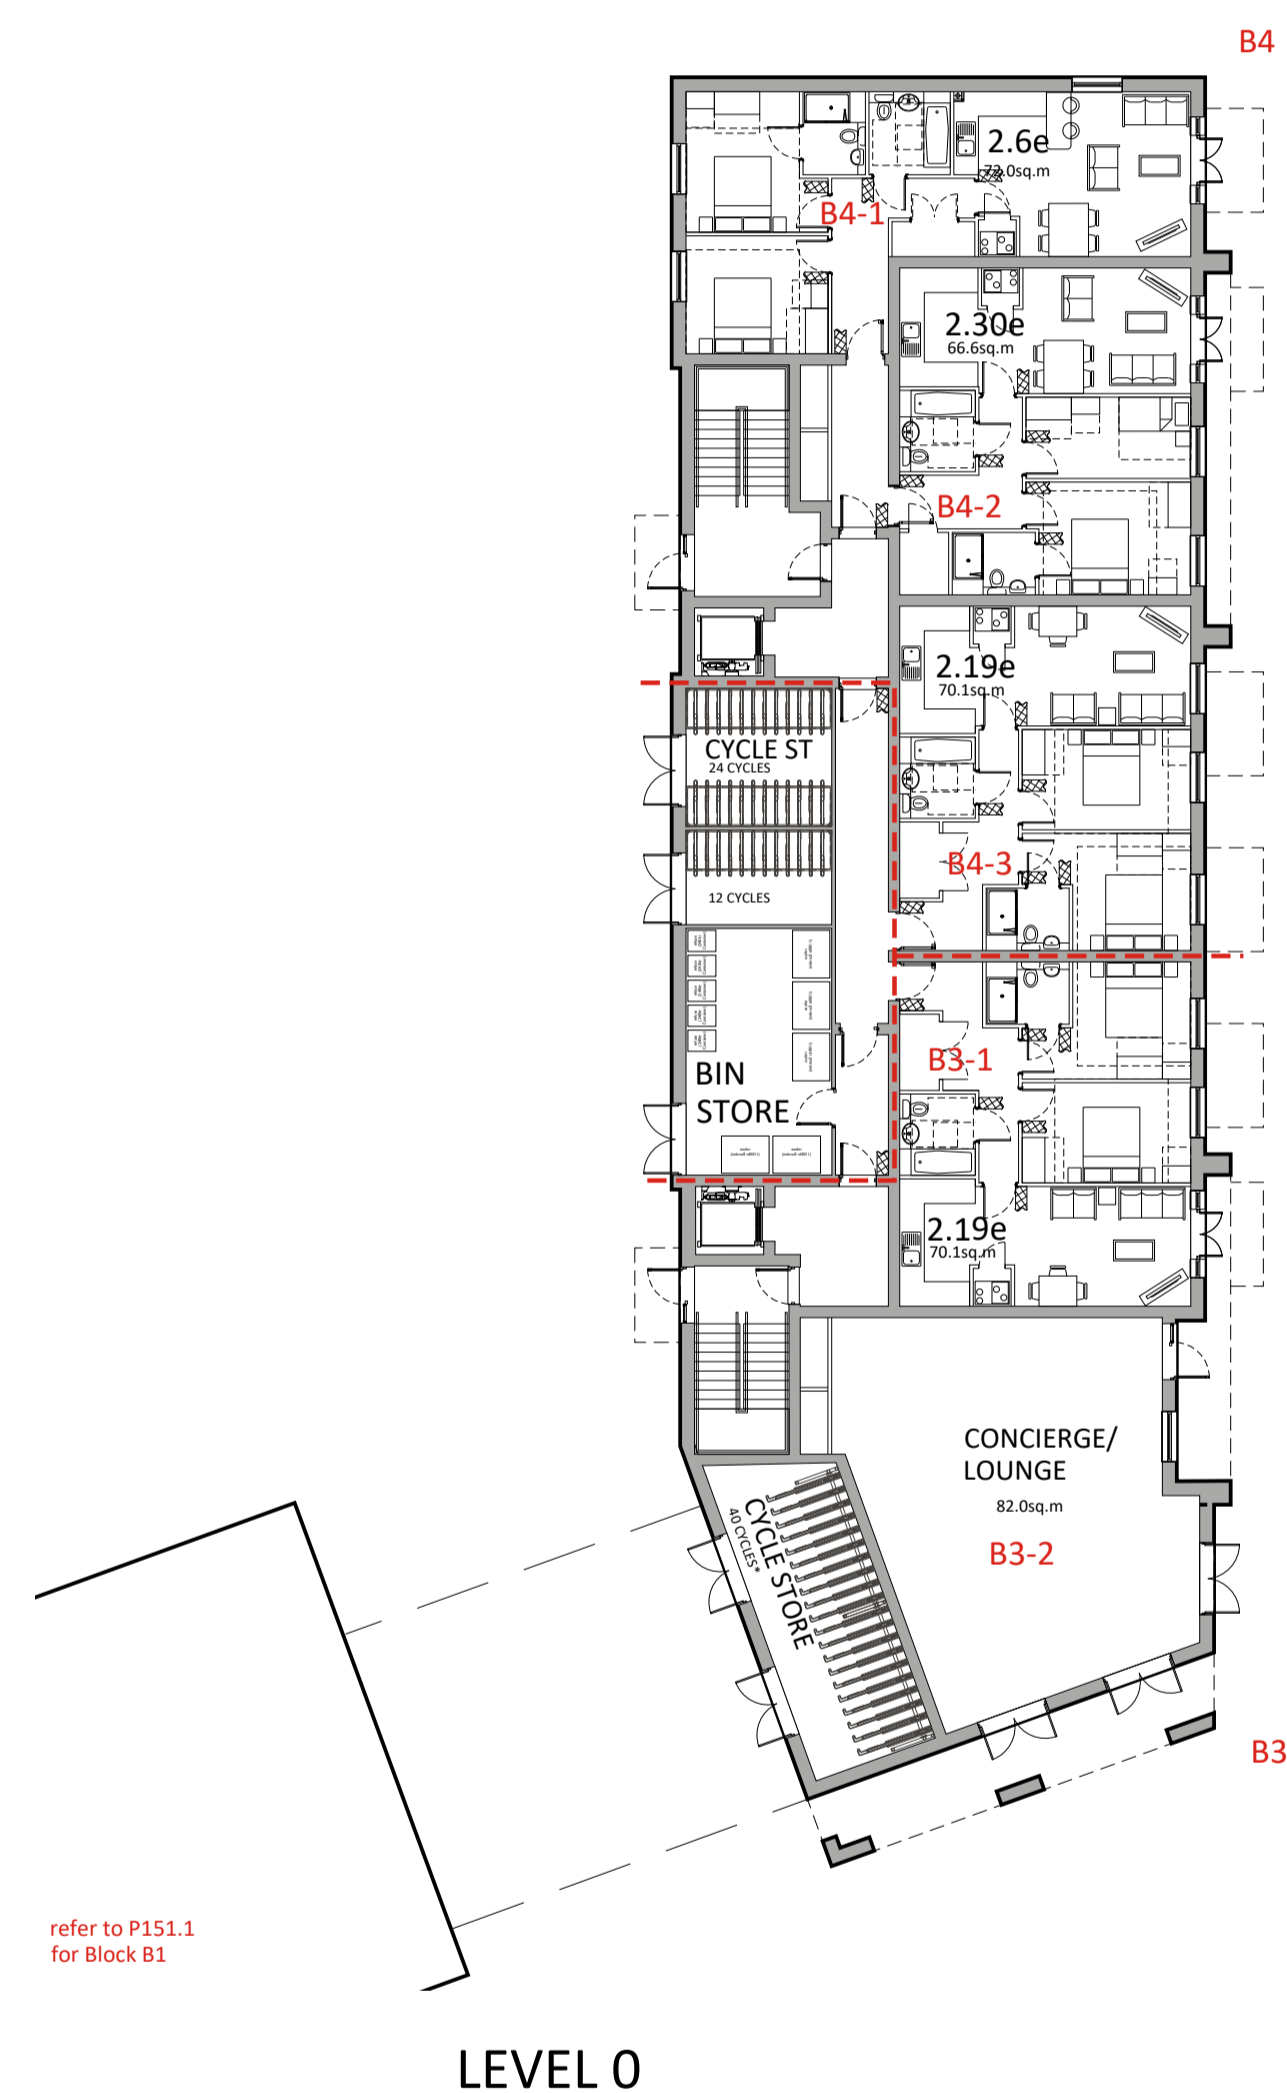
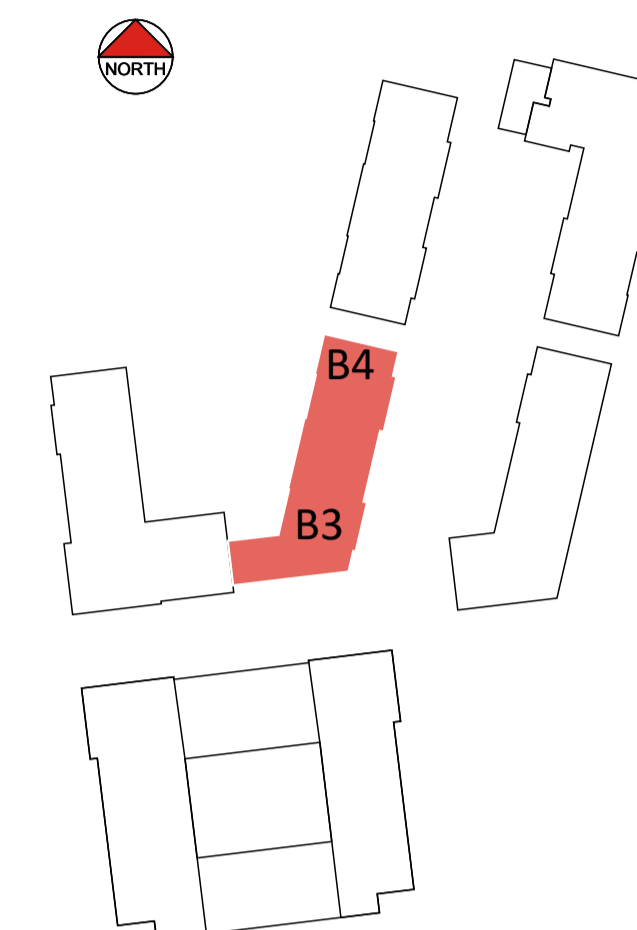


This drawing to be read in accordance with the specification/Bills of Quantities and related drawings.

No Dimensions to be scaled from this drawing. All stated dimensions to be verified on site and the Architect notified of any discrepancies.

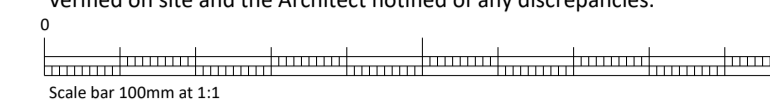

FOR PLANNING

Project
PROPOSED DEVELOPMENT
CAMPUS EAST
WELWYN GARDEN CITY

Title
FLAT BLOCKS B3 & B4
LEVELS 0, 1 & 2
PRIVATE + S/O B3 GF & B4 GF

Scale
 1:200 @ A1
 Date
 SEP 2022

Drawn
 AR
 Checked
 RC

Drawing Number
8375/P152.1
 Revision
A

Saunders
 Architecture + Urban Design