

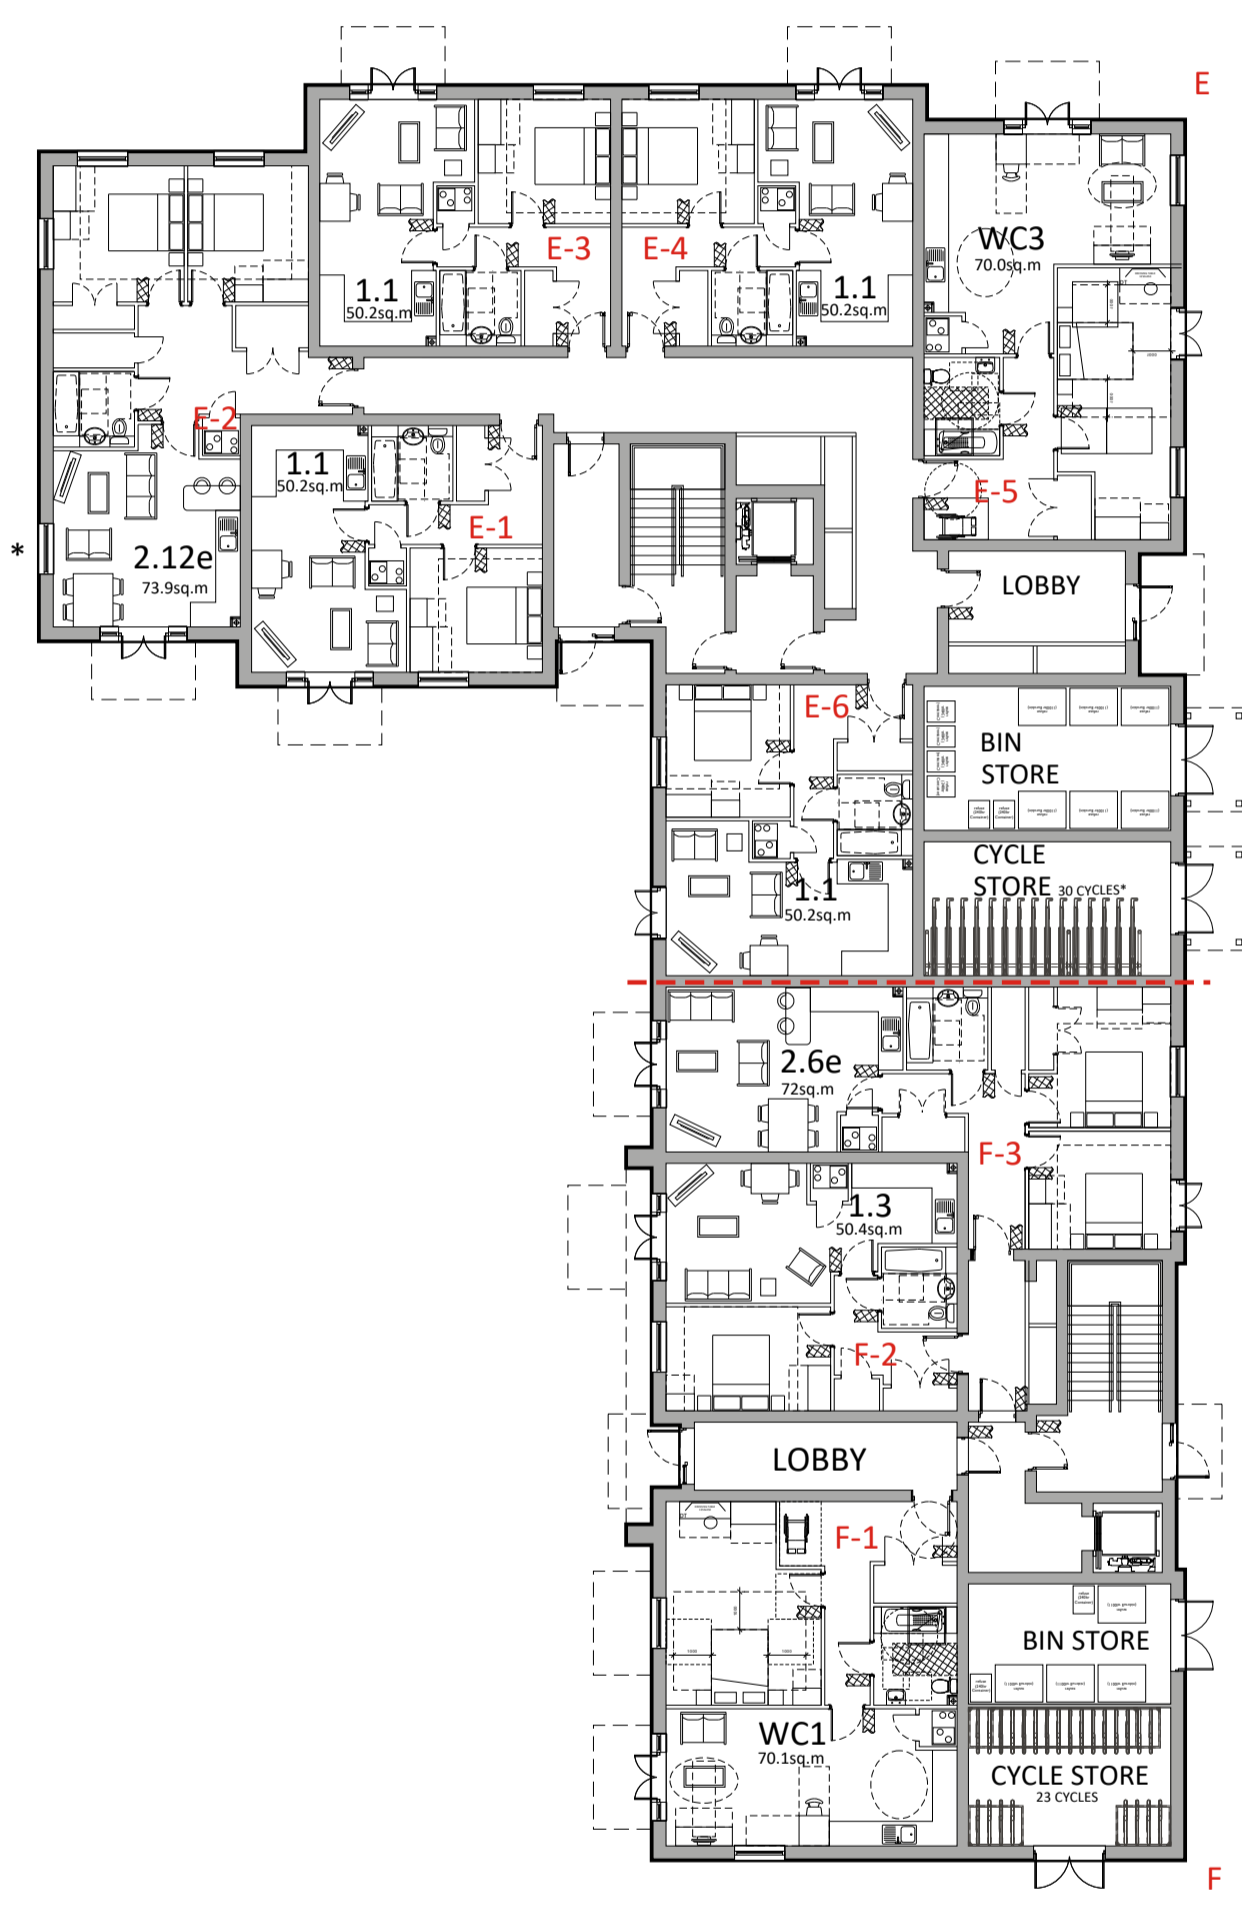


This drawing to be read in accordance with the specification/Bills of Quantities and related drawings.


No Dimensions to be scaled from this drawing. All stated dimensions to be verified on site and the Architect notified of any discrepancies.

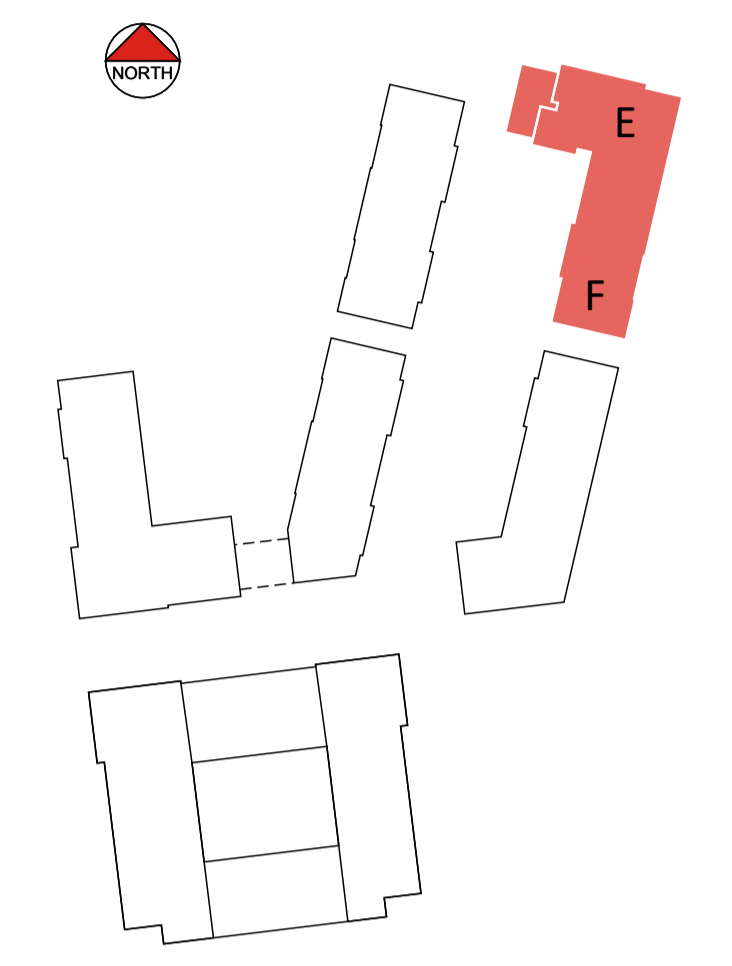

LEVEL 0

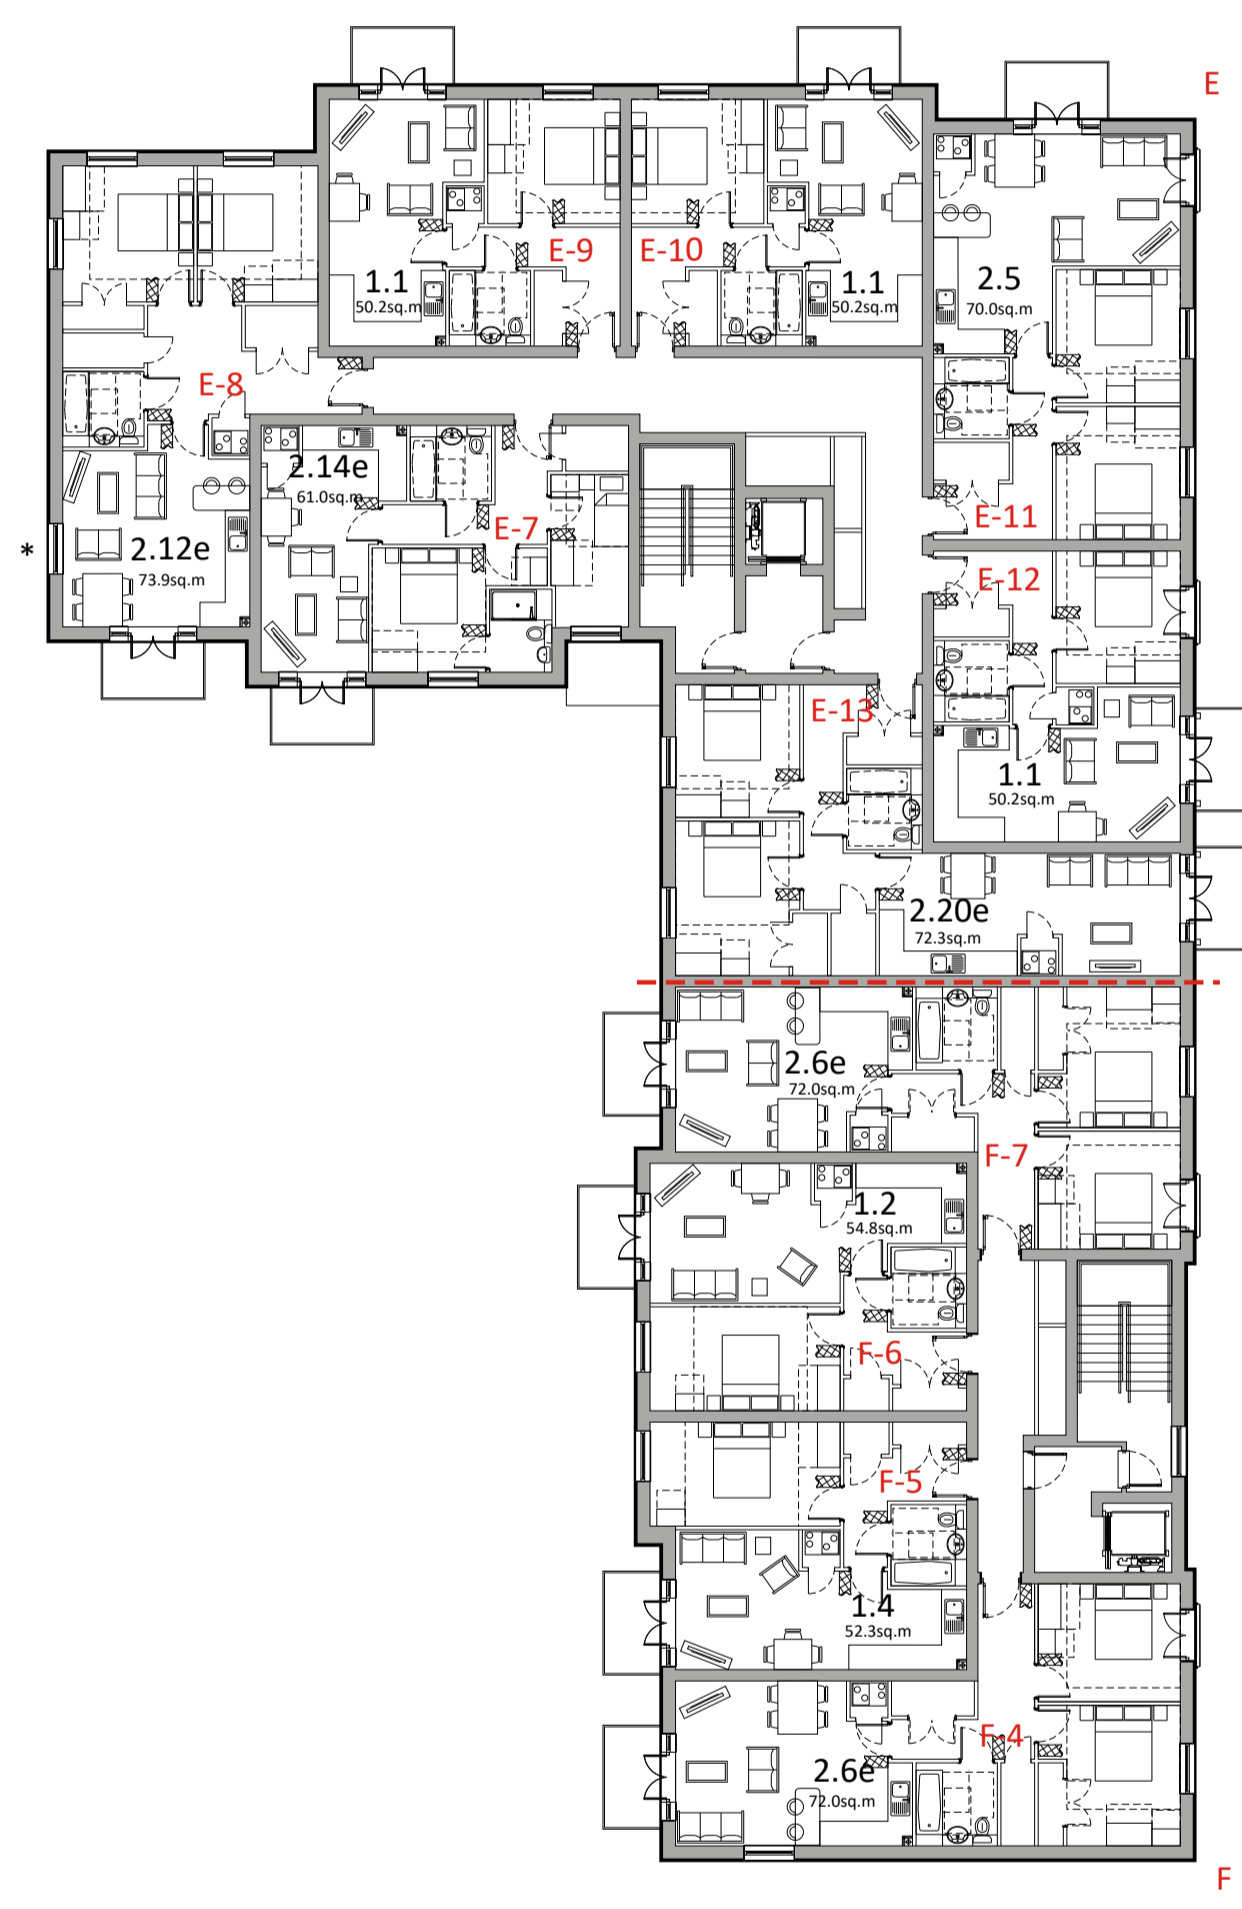

LEVEL 1

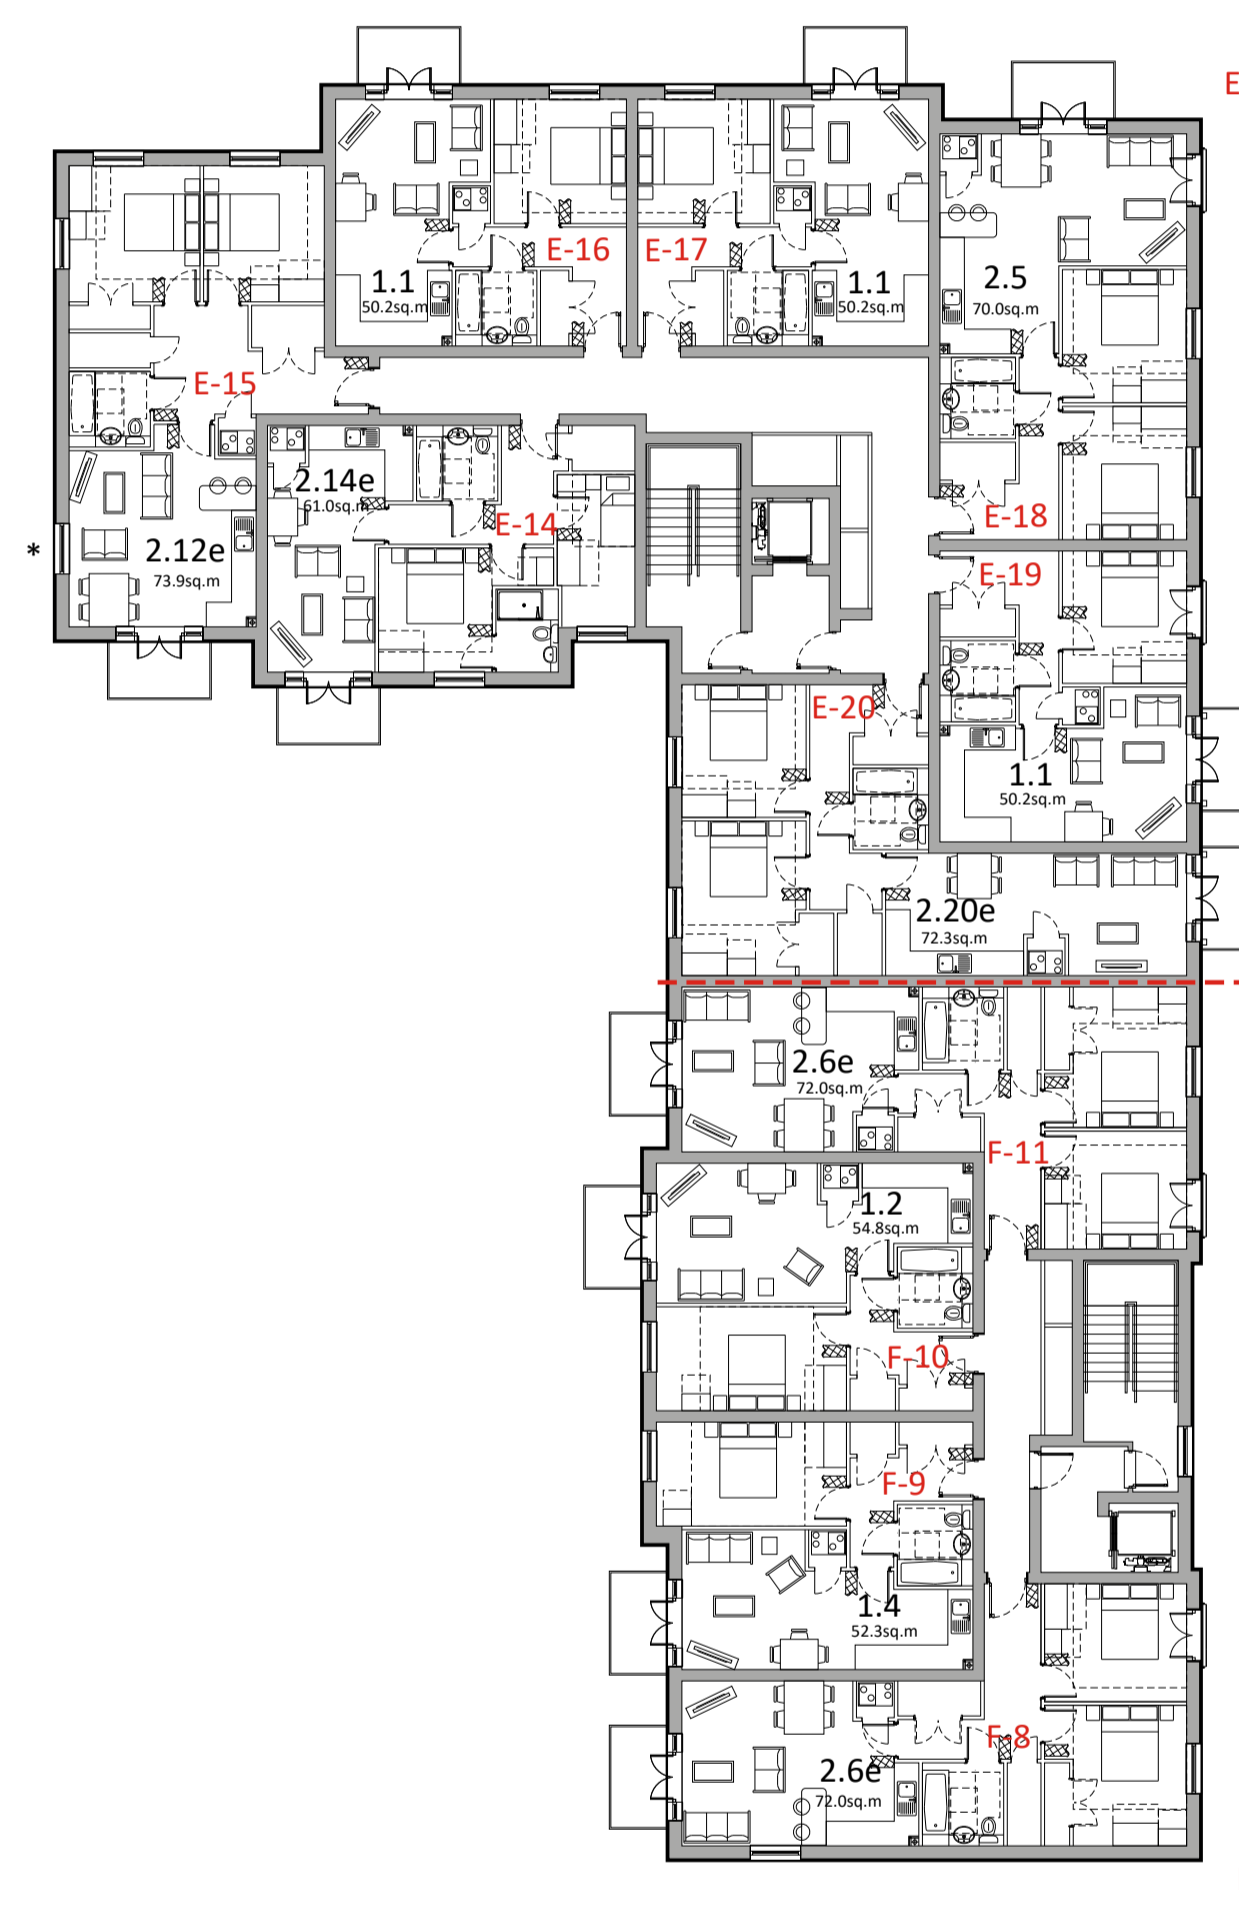

LEVEL 2

FOR PLANNING

Project
PROPOSED DEVELOPMENT

CAMPUS EAST
WELWYN GARDEN CITY

Title
FLAT BLOCKS E & F
LEVELS 0, 1 & 2
PRIVATE + S/O GF (Block E)
AFFORDABLE RENT (Block F)

Scale
1:200 @ A1
Date
SEP 2022

Drawn
AR
Checked
RC

Drawing Number
8375/P154.1
Revision
-

Saunders
Architecture + Urban Design