

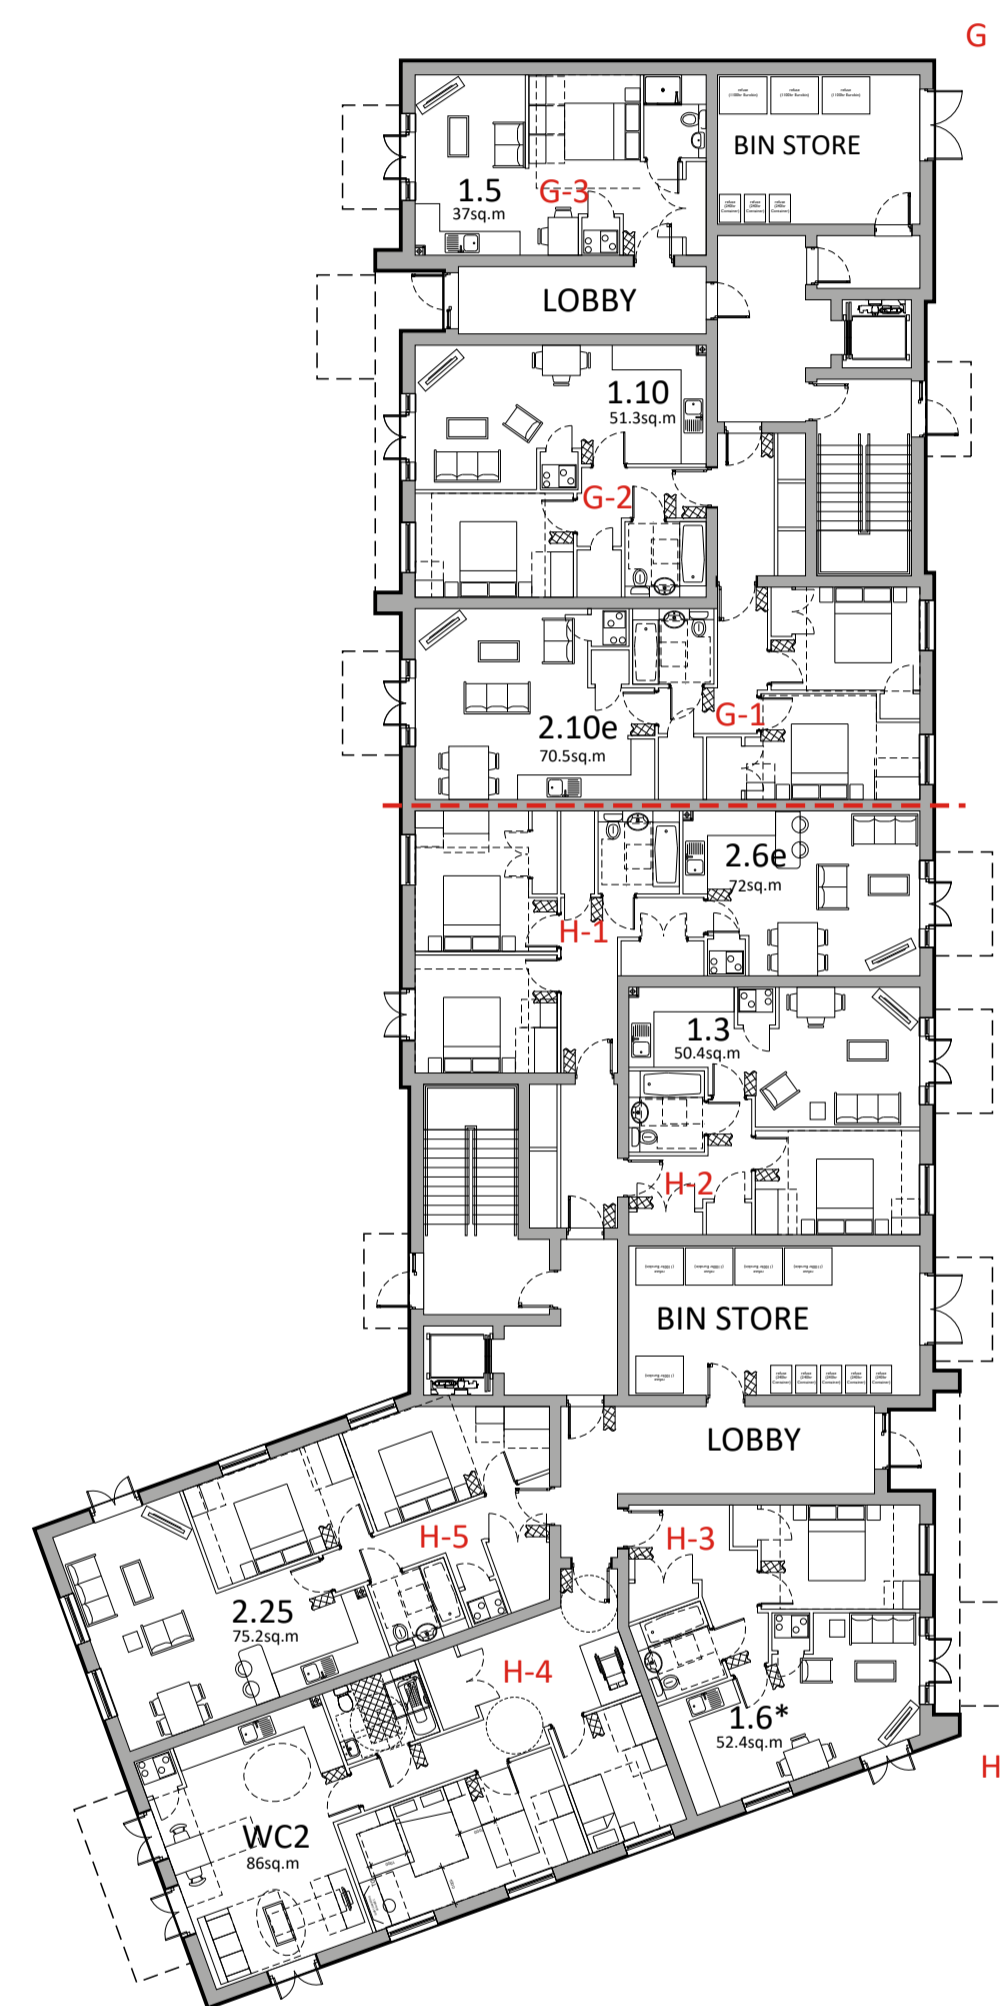
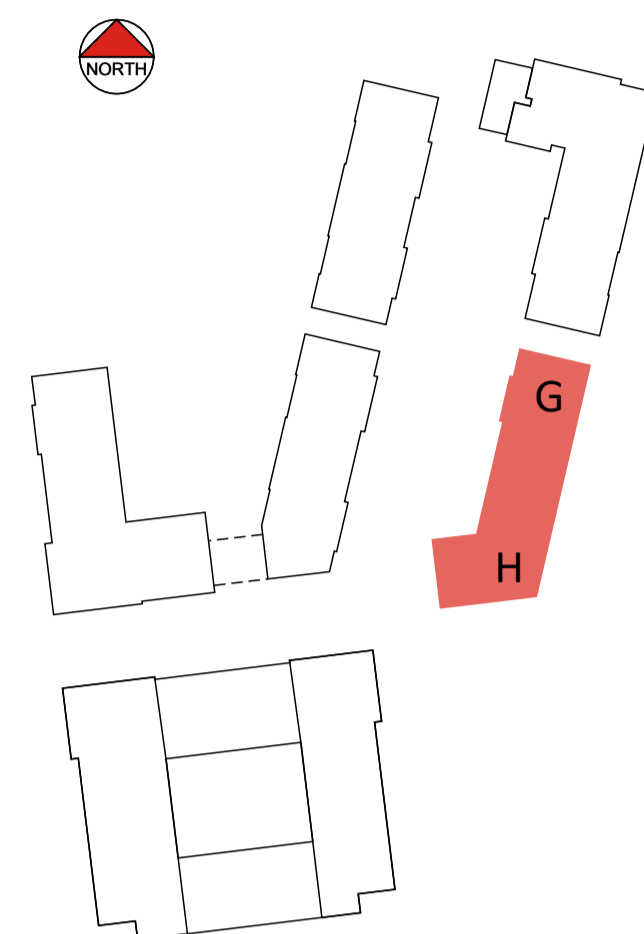


This drawing to be read in accordance with the specification/Bills of Quantities and related drawings.


No Dimensions to be scaled from this drawing. All stated dimensions to be verified on site and the Architect notified of any discrepancies.

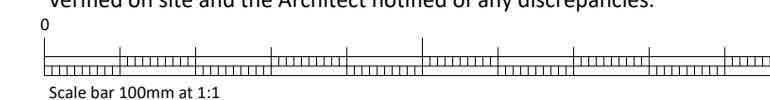

LEVEL 0

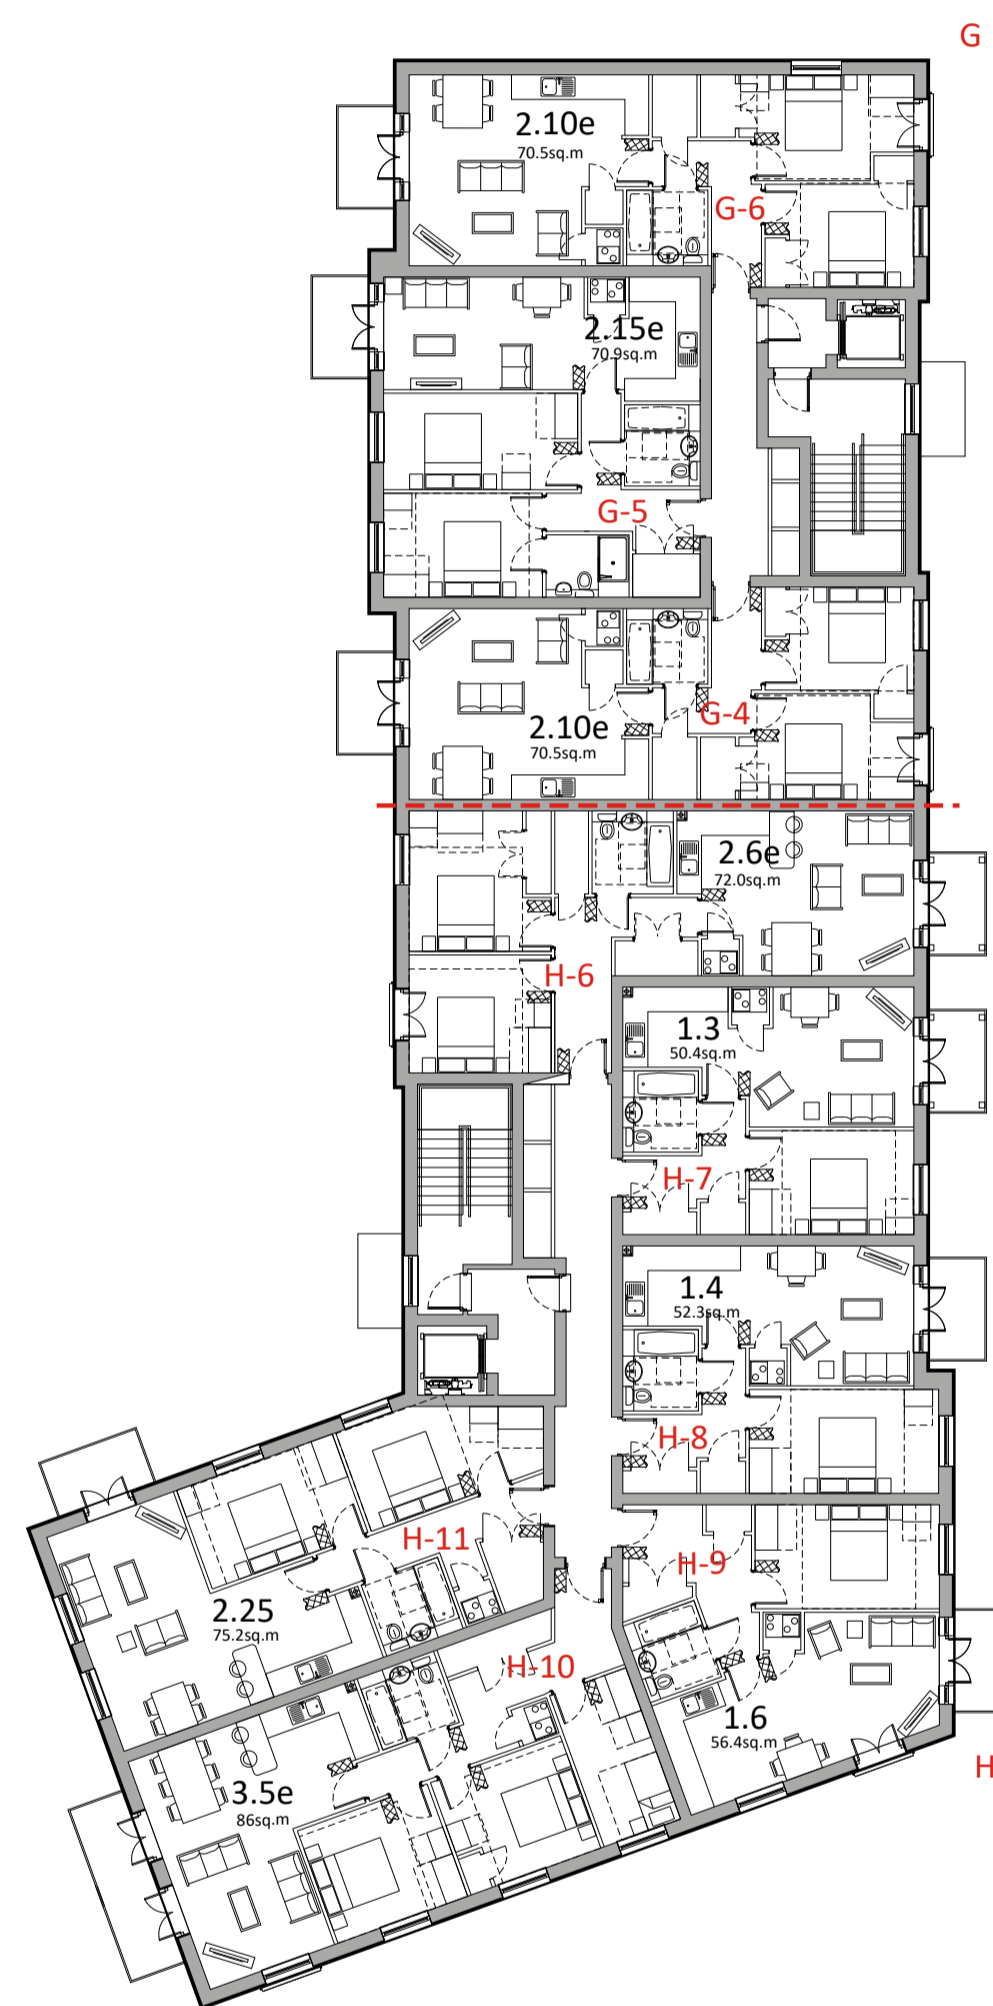

LEVEL 1

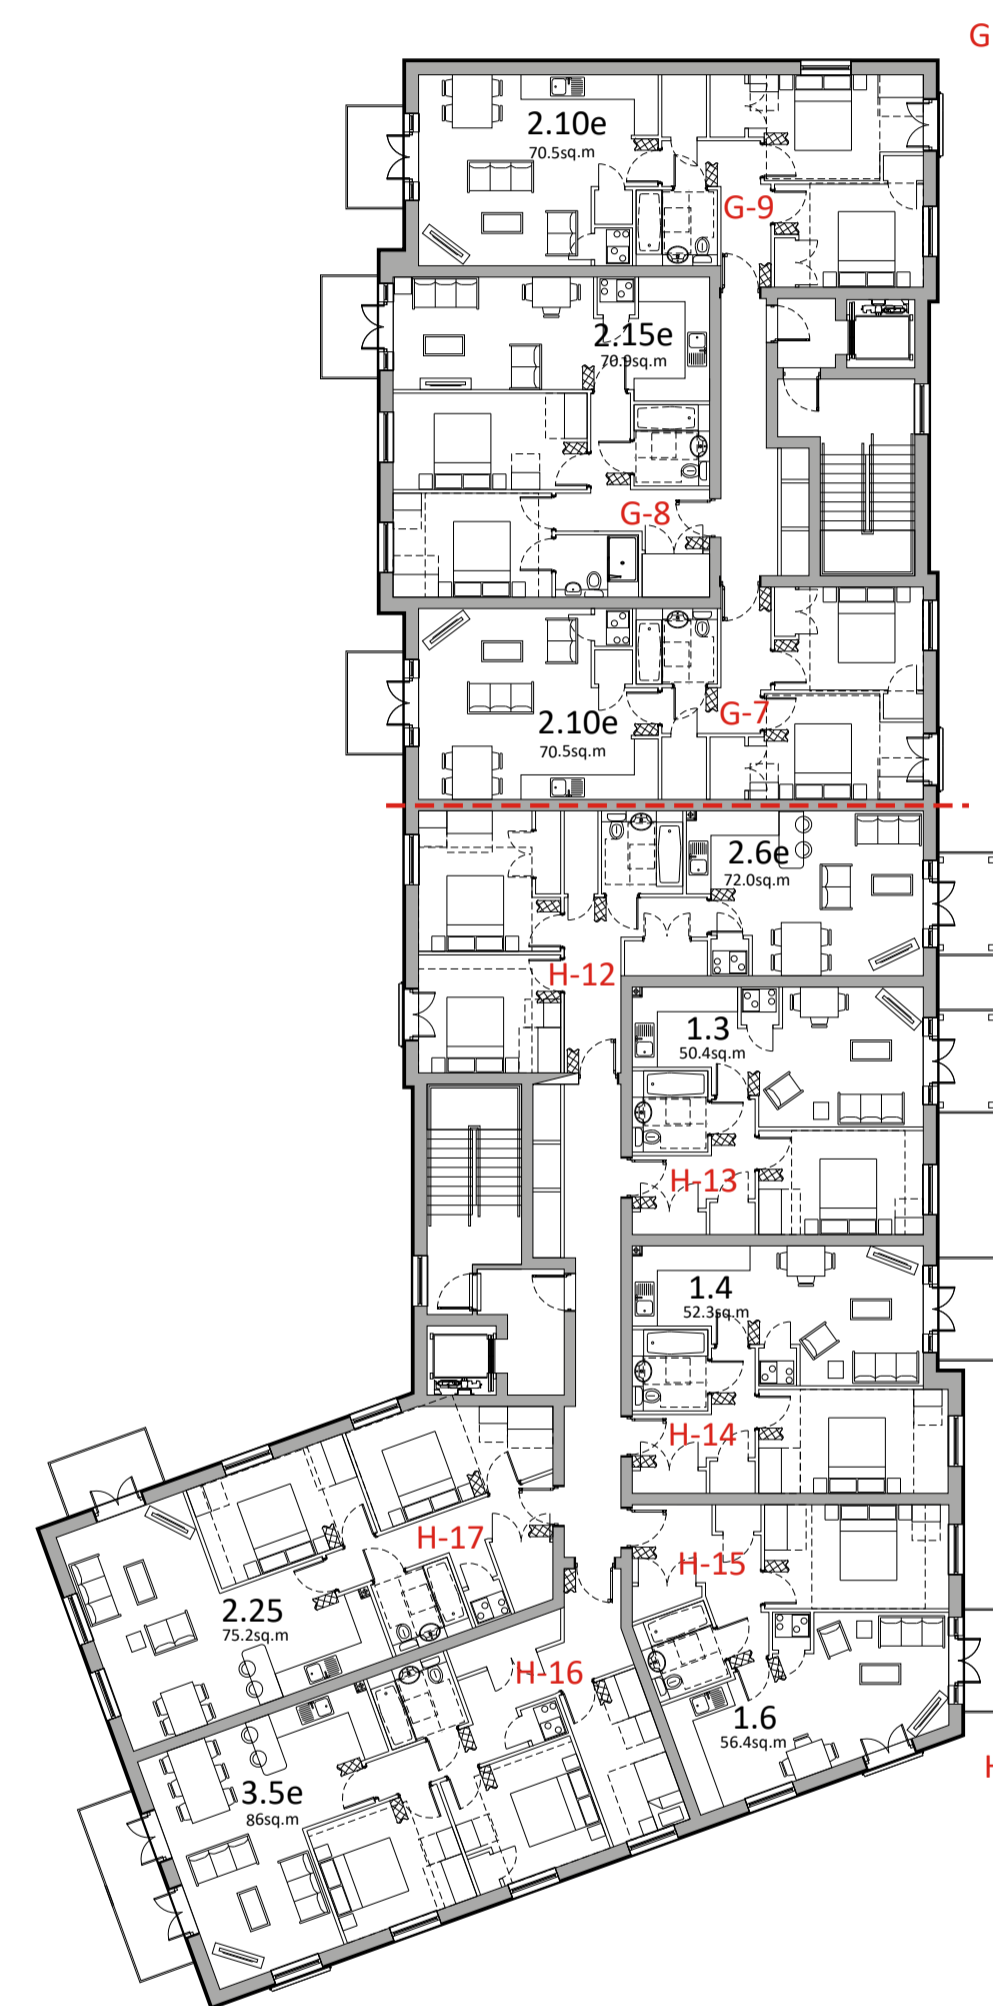

LEVEL 2

**FOR PLANNING**

Project  
**PROPOSED DEVELOPMENT**

**CAMPUS EAST  
WELWYN GARDEN CITY**

Title  
**FLAT BLOCKS G & H  
LEVELS 0, 1 & 2  
AFFORDABLE RENT**

Scale  
1:200 @ A1

Date  
SEP 2022

Drawn  
AR

Checked  
RC

Drawing Number  
**8375/P155.1**

Revision  
-

**Saunders**  
Architecture + Urban Design