




- Notes
- 1- This drawing is not for construction
 - 2- All Dimension are in millimeters
 - 3- Dimensions are not to be scaled directly from drawings
 - 4- All dimensions are to be checked on site and the Architect is to be informed of any discrepancies before construction commences
 - 5- All references to drawings refer to current revisions of that drawing
 - 6- The Copyright of this drawing belongs to Aslan Architecture Design.

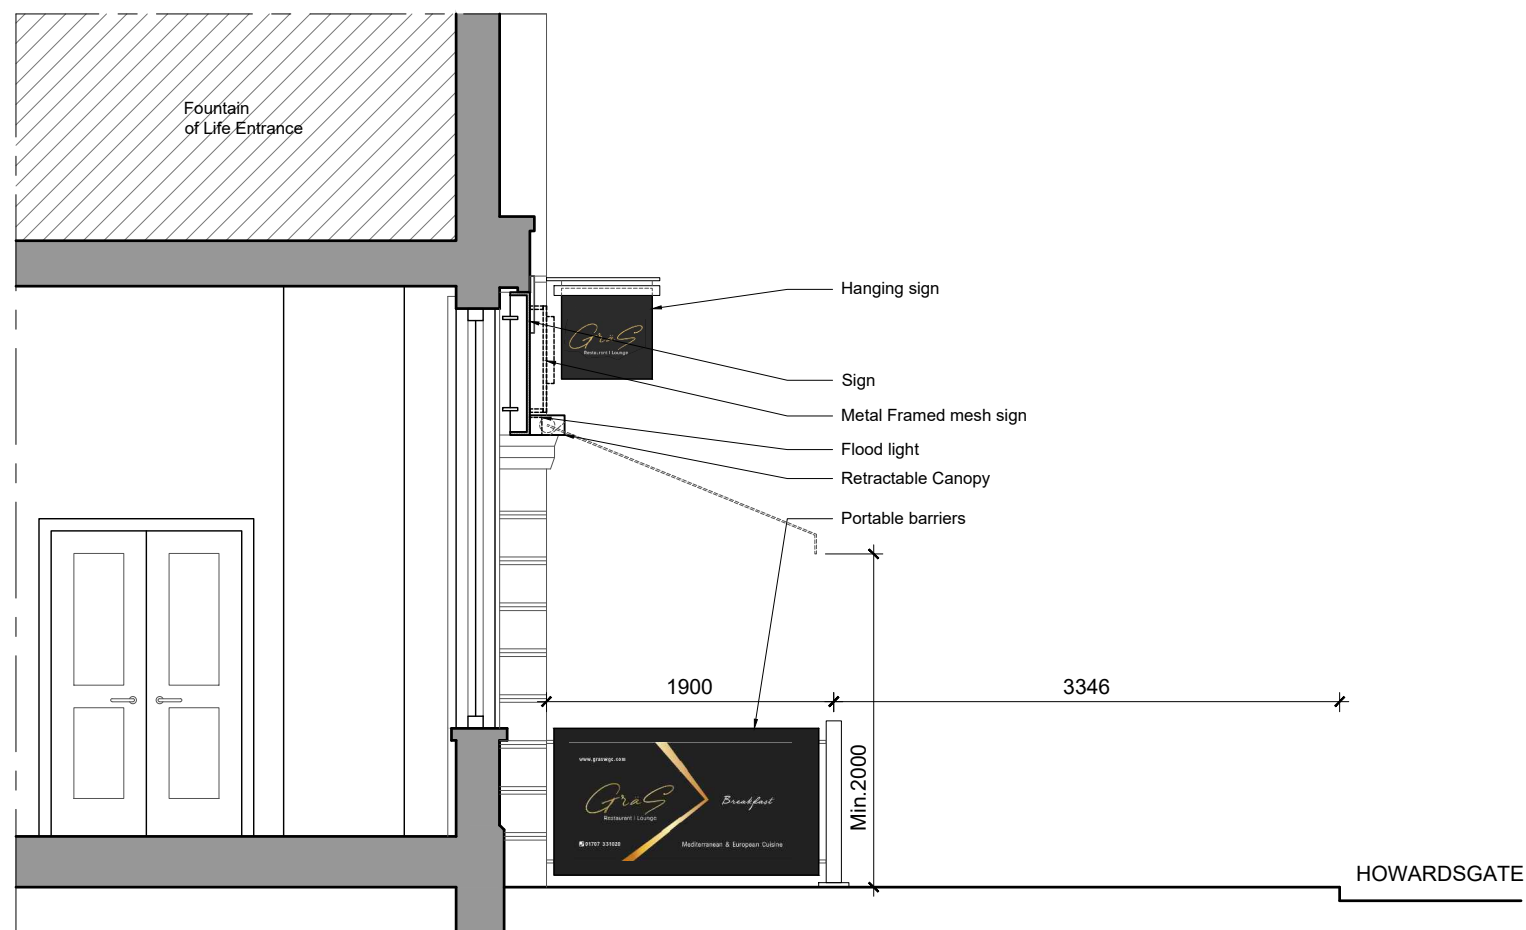

Existing Section AA'

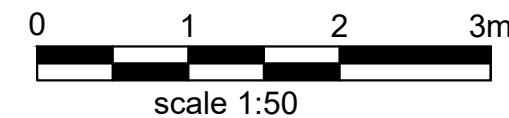

FOR PLANNING		
 ASLAN Architecture Design Tel: 07706 378 034 E-mail: aslan.architecturedesign@gmail.com		
Client	Mr Uluhan Genc	
Project	15 Howardsgate Welwyn Garden City AL8 6AL	
Scale	1:50@A3	Date 06.02.2023
Drawn By	SA	Checked By -
Project No.	Drawing No.	Revision
SAA0014 - 23	A105	-
Drawing title		
Existing Section		