



- Notes
- 1- This drawing is not for construction
  - 2- All Dimension are in millimeters
  - 3- Dimensions are not to be scaled directly from drawings
  - 4- All dimensions are to be checked on site and the Architect is to be informed of any discrepancies before construction commences
  - 5- All references to drawings refer to current revisions of that drawing
  - 6- The Copyright of this drawing belongs to Aslan Architecture Design.

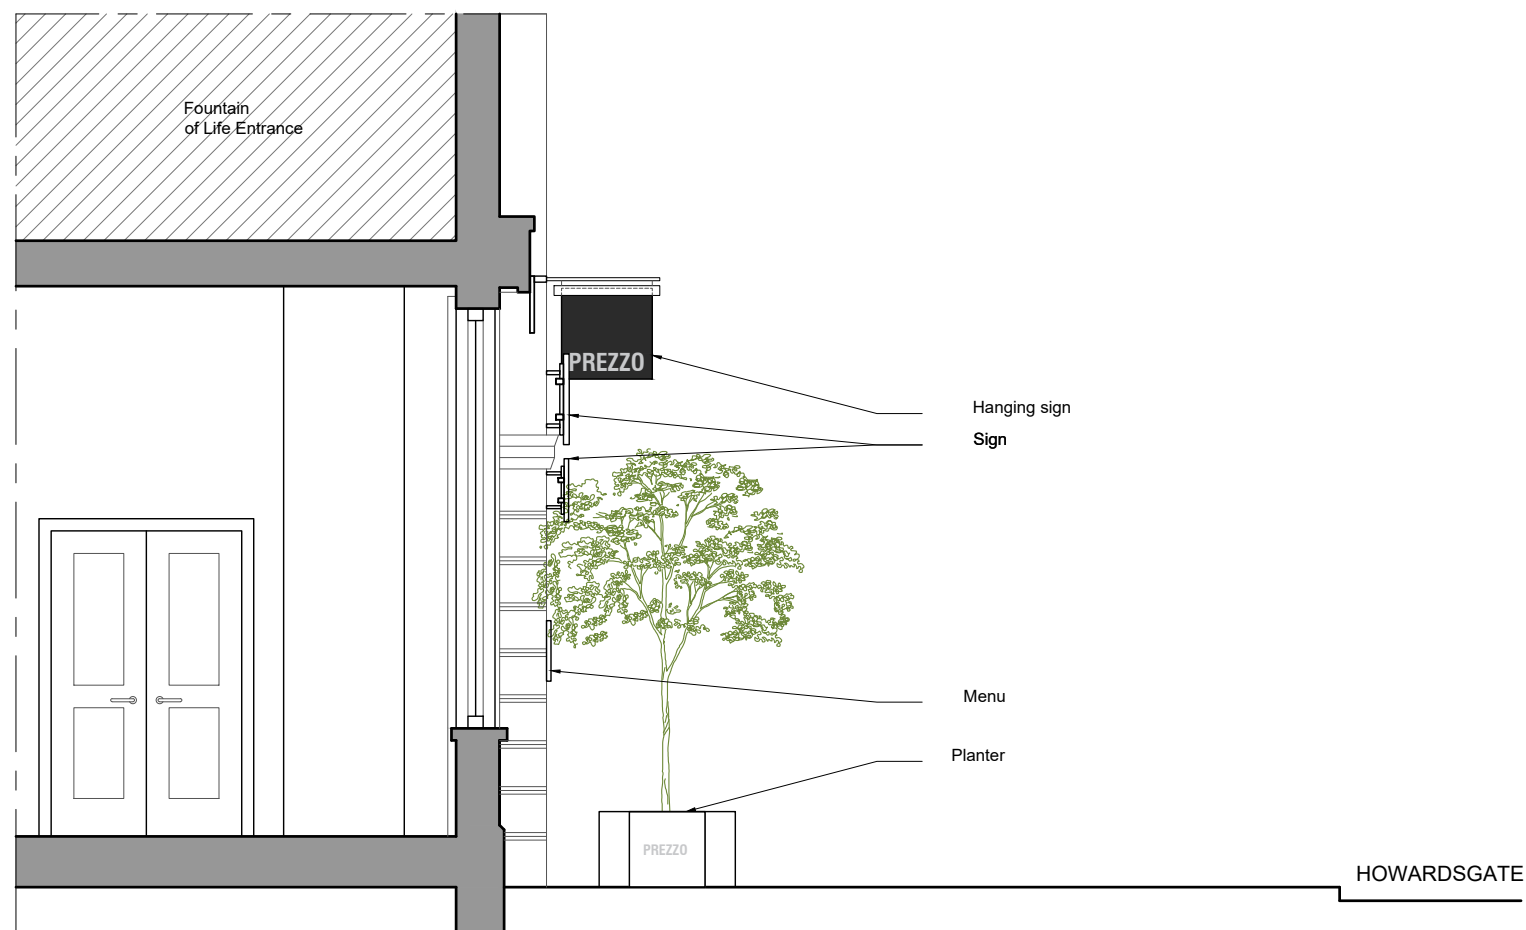

Pre-Existing Section AA'

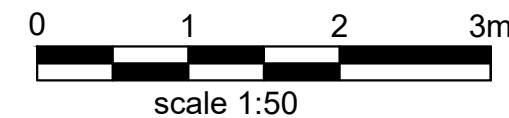

FOR PLANNING



**ASLAN**  
Architecture Design

Tel: 07706 378 034  
E-mail: aslan.architecturedesign@gmail.com

Client Mr Uluhan Genc  
Project 15 Howardsgate Welwyn Garden City AL8 6AL

Scale 1:50@A3	Date 06.02.2023
Drawn By SA	Checked By -

Project No. SAA0014 - 23	Drawing No. A102	Revision -
--------------------------	------------------	------------

Drawing title  
**Pre-Existing Section**