


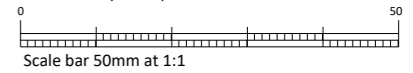

This drawing to be read in accordance with the specification/Bills of Materials and related drawings. No Dimensions to be scaled from this drawing. All stated dimensions to be verified on site and the Architect notified of any discrepancies.




KEY:

- Hybrid planning application site boundary

- Application Boundary for Residential Scheme (Outline Application) - approval sought for means of access only. Details of appearance, landscaping, layout and scale to be approved as Reserved Matters.

- Application Boundary for Hostel Scheme - details submitted for access, maintenance, landscaping, layout and scale (no details retained for approval as Reserved Matters).

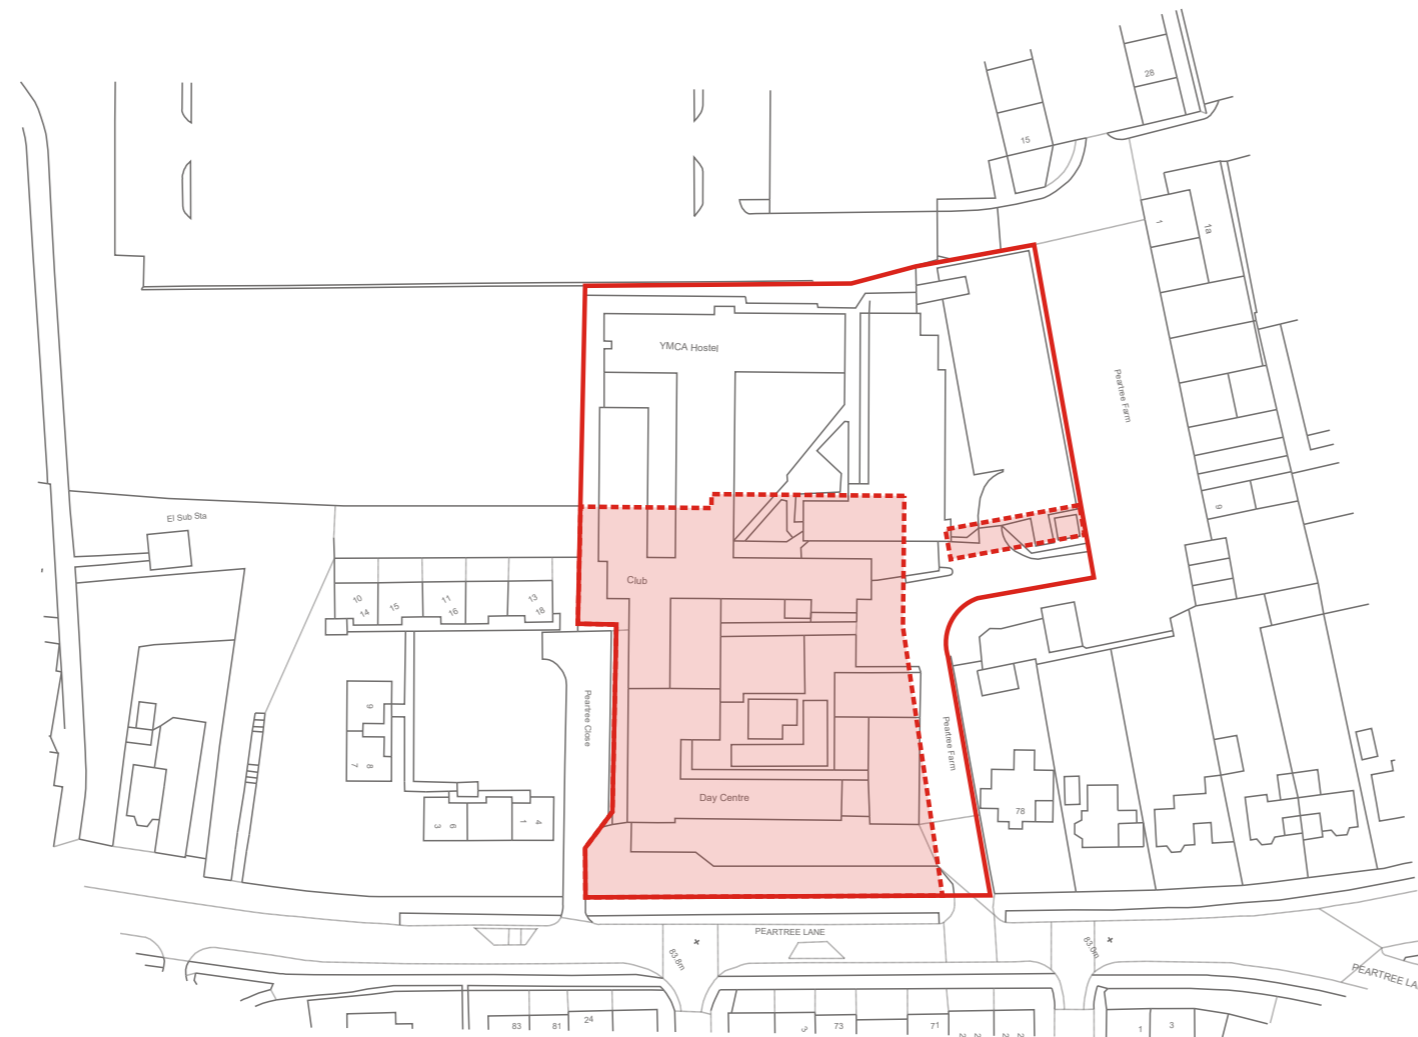

FOR PLANNING

REV	DATE	NOTE	IN

Project
YMCA
PEARTREE LANE
WELWYN GARDEN CITY

Title
APPLICATION SITE
BOUNDARY PLAN

Scale 1:1250 @A3	Date SEPT 2019
Drawn SD	Checked AL
Drawing Number 8057 / P100	Revision -

Saunders
 Architecture + Urban Design