



EXISTING ELEVATIONS

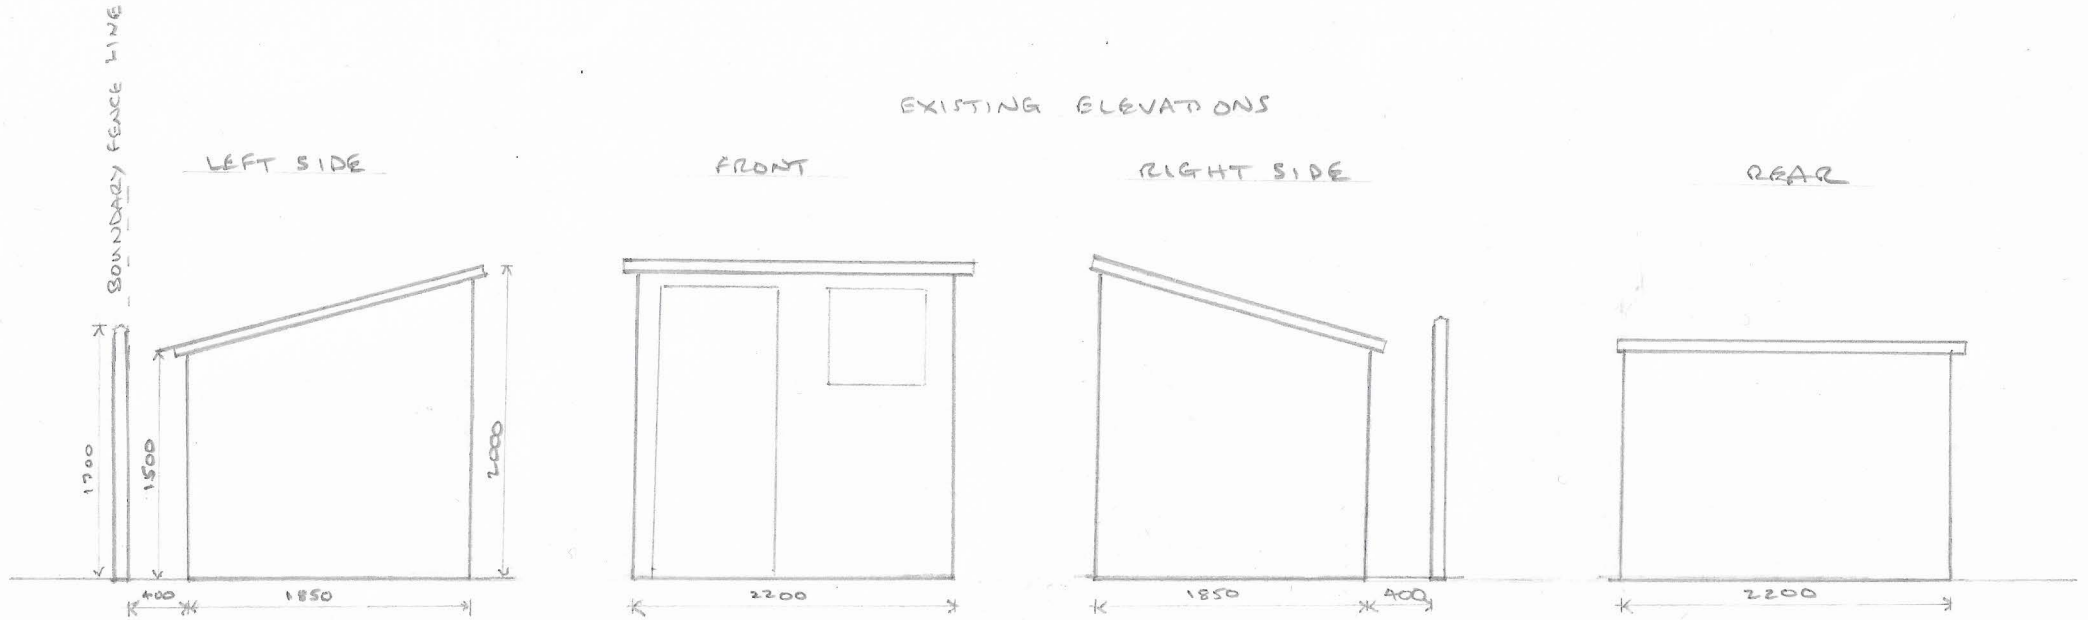

PROPOSED ELEVATIONS

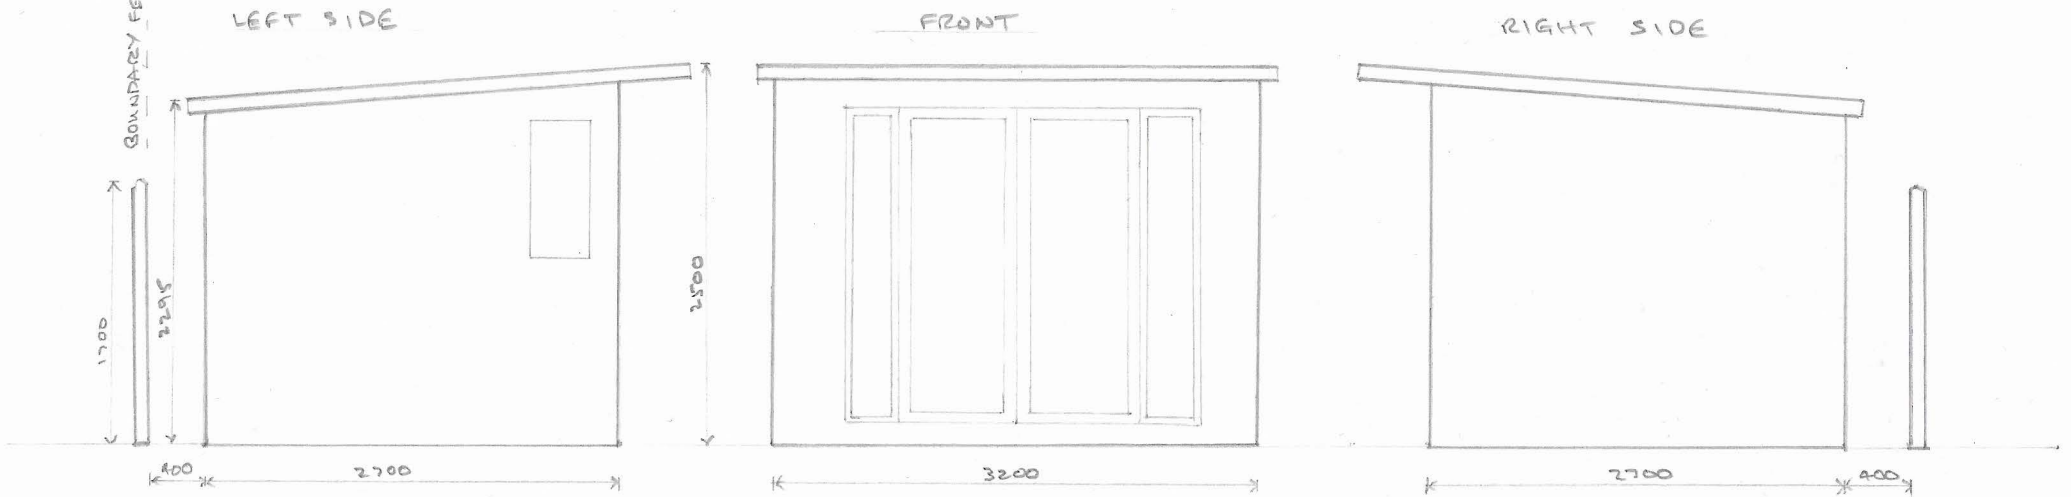

DRAWING 01

MRS JEAN CANNON      SCALE 1:50 @ A4      DATE 06 03 2023  
EXISTING SHED AND PROPOSED NEW GARDEN STUDIO  
2 DENSLY CLOSE, WELWYN GARDEN CITY, HERTS, AL8 7JX