


EXISTING ELEVATIONS

LEFT SIDE (EAST FACING)

FRONT (NORTH)

RIGHT SIDE (WEST)

REAR (SOUTH)

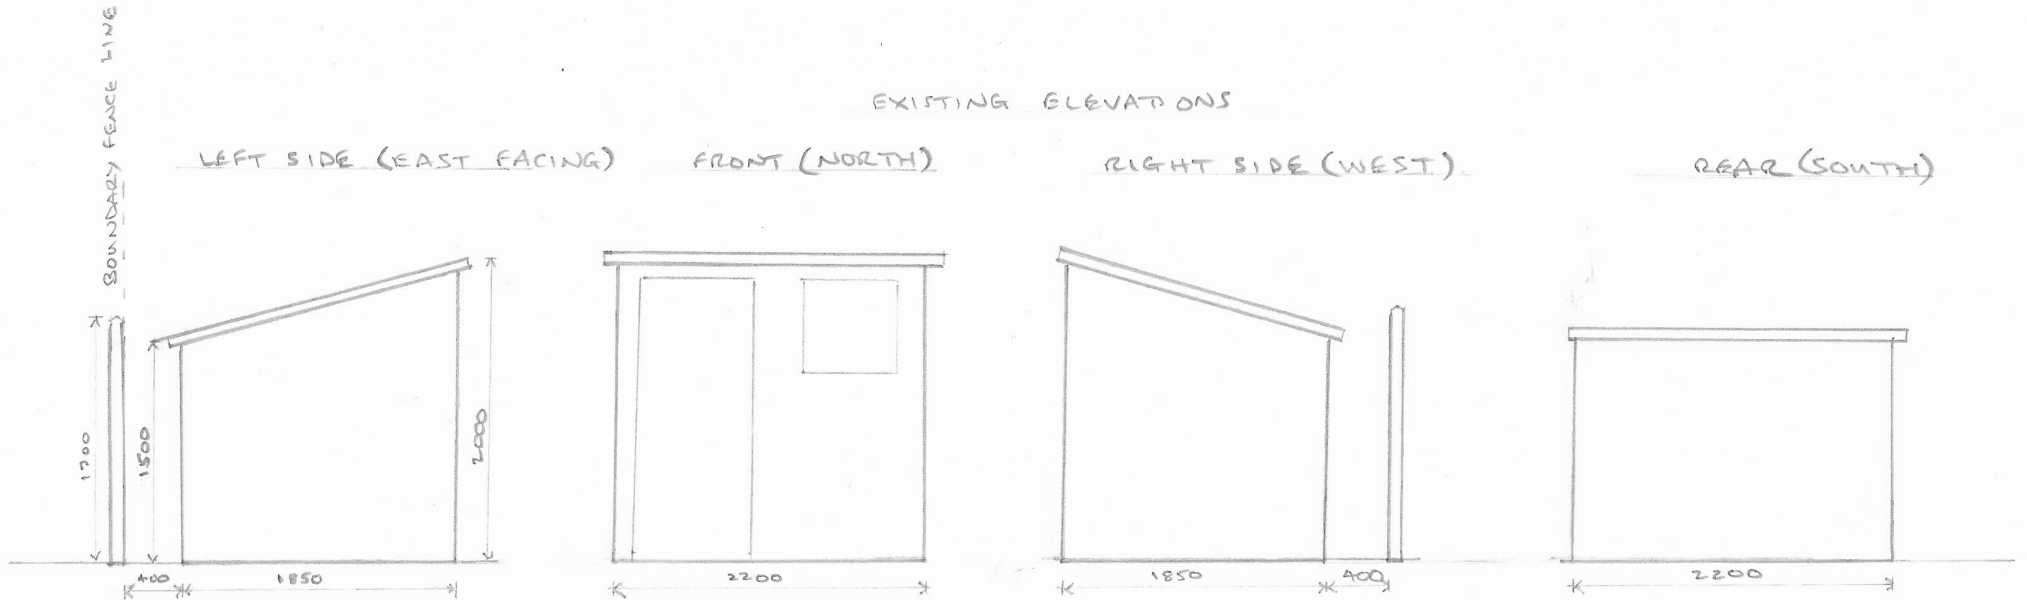


PROPOSED ELEVATIONS

LEFT SIDE (EAST FACING)

FRONT (NORTH)

RIGHT SIDE (WEST)

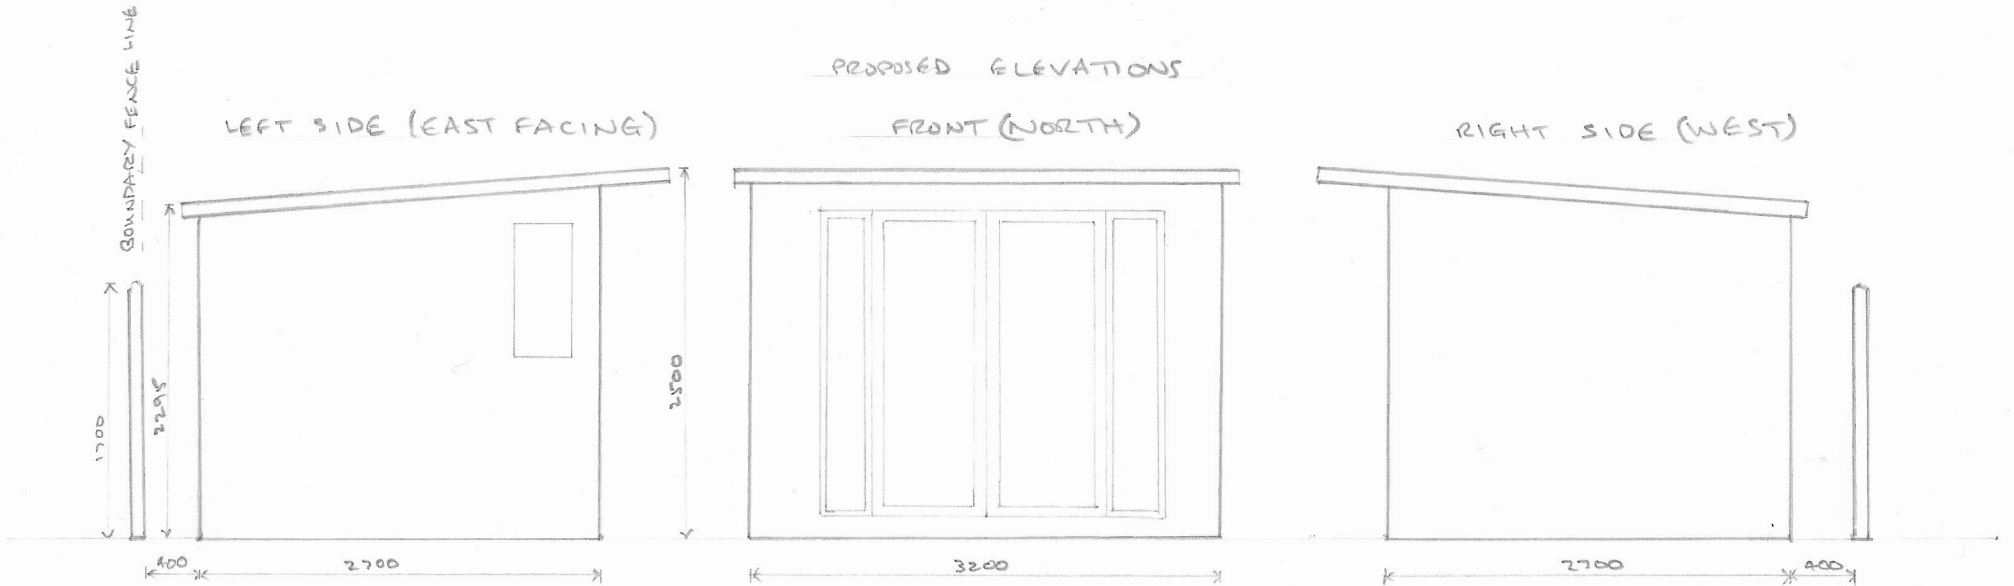

DRAWING 01
EXISTING AND PROPOSED
ELEVATIONS

MRS JEAN CANNON SCALE 1:50 @ A4 DATE 06 03 2023
EXISTING SHED AND PROPOSED NEW GARDEN STUDIO ELEVATIONS
2 DENSLY CLOSE, WELWYN GARDEN CITY, HERTS, AL8 7JX