



Elevation A Existing
1 : 100

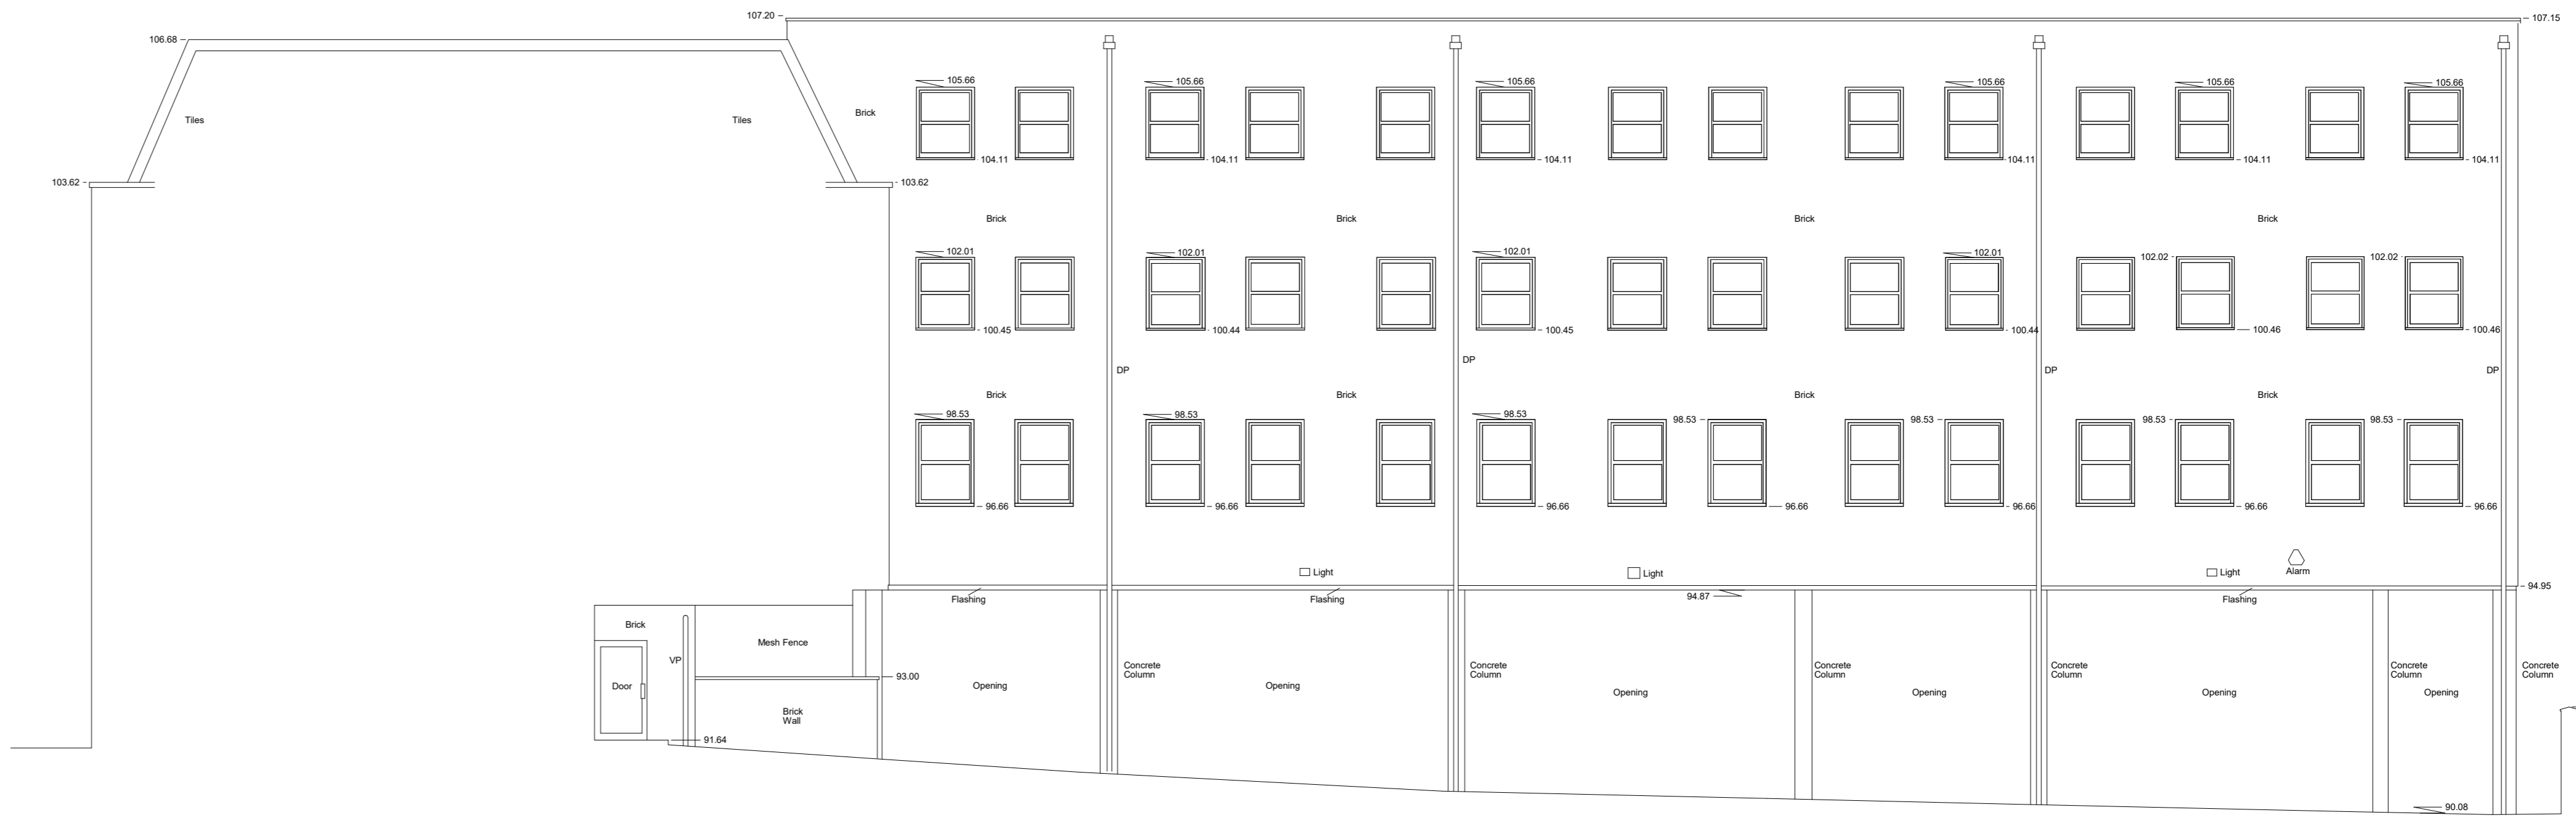


Elevation B Existing
1 : 100

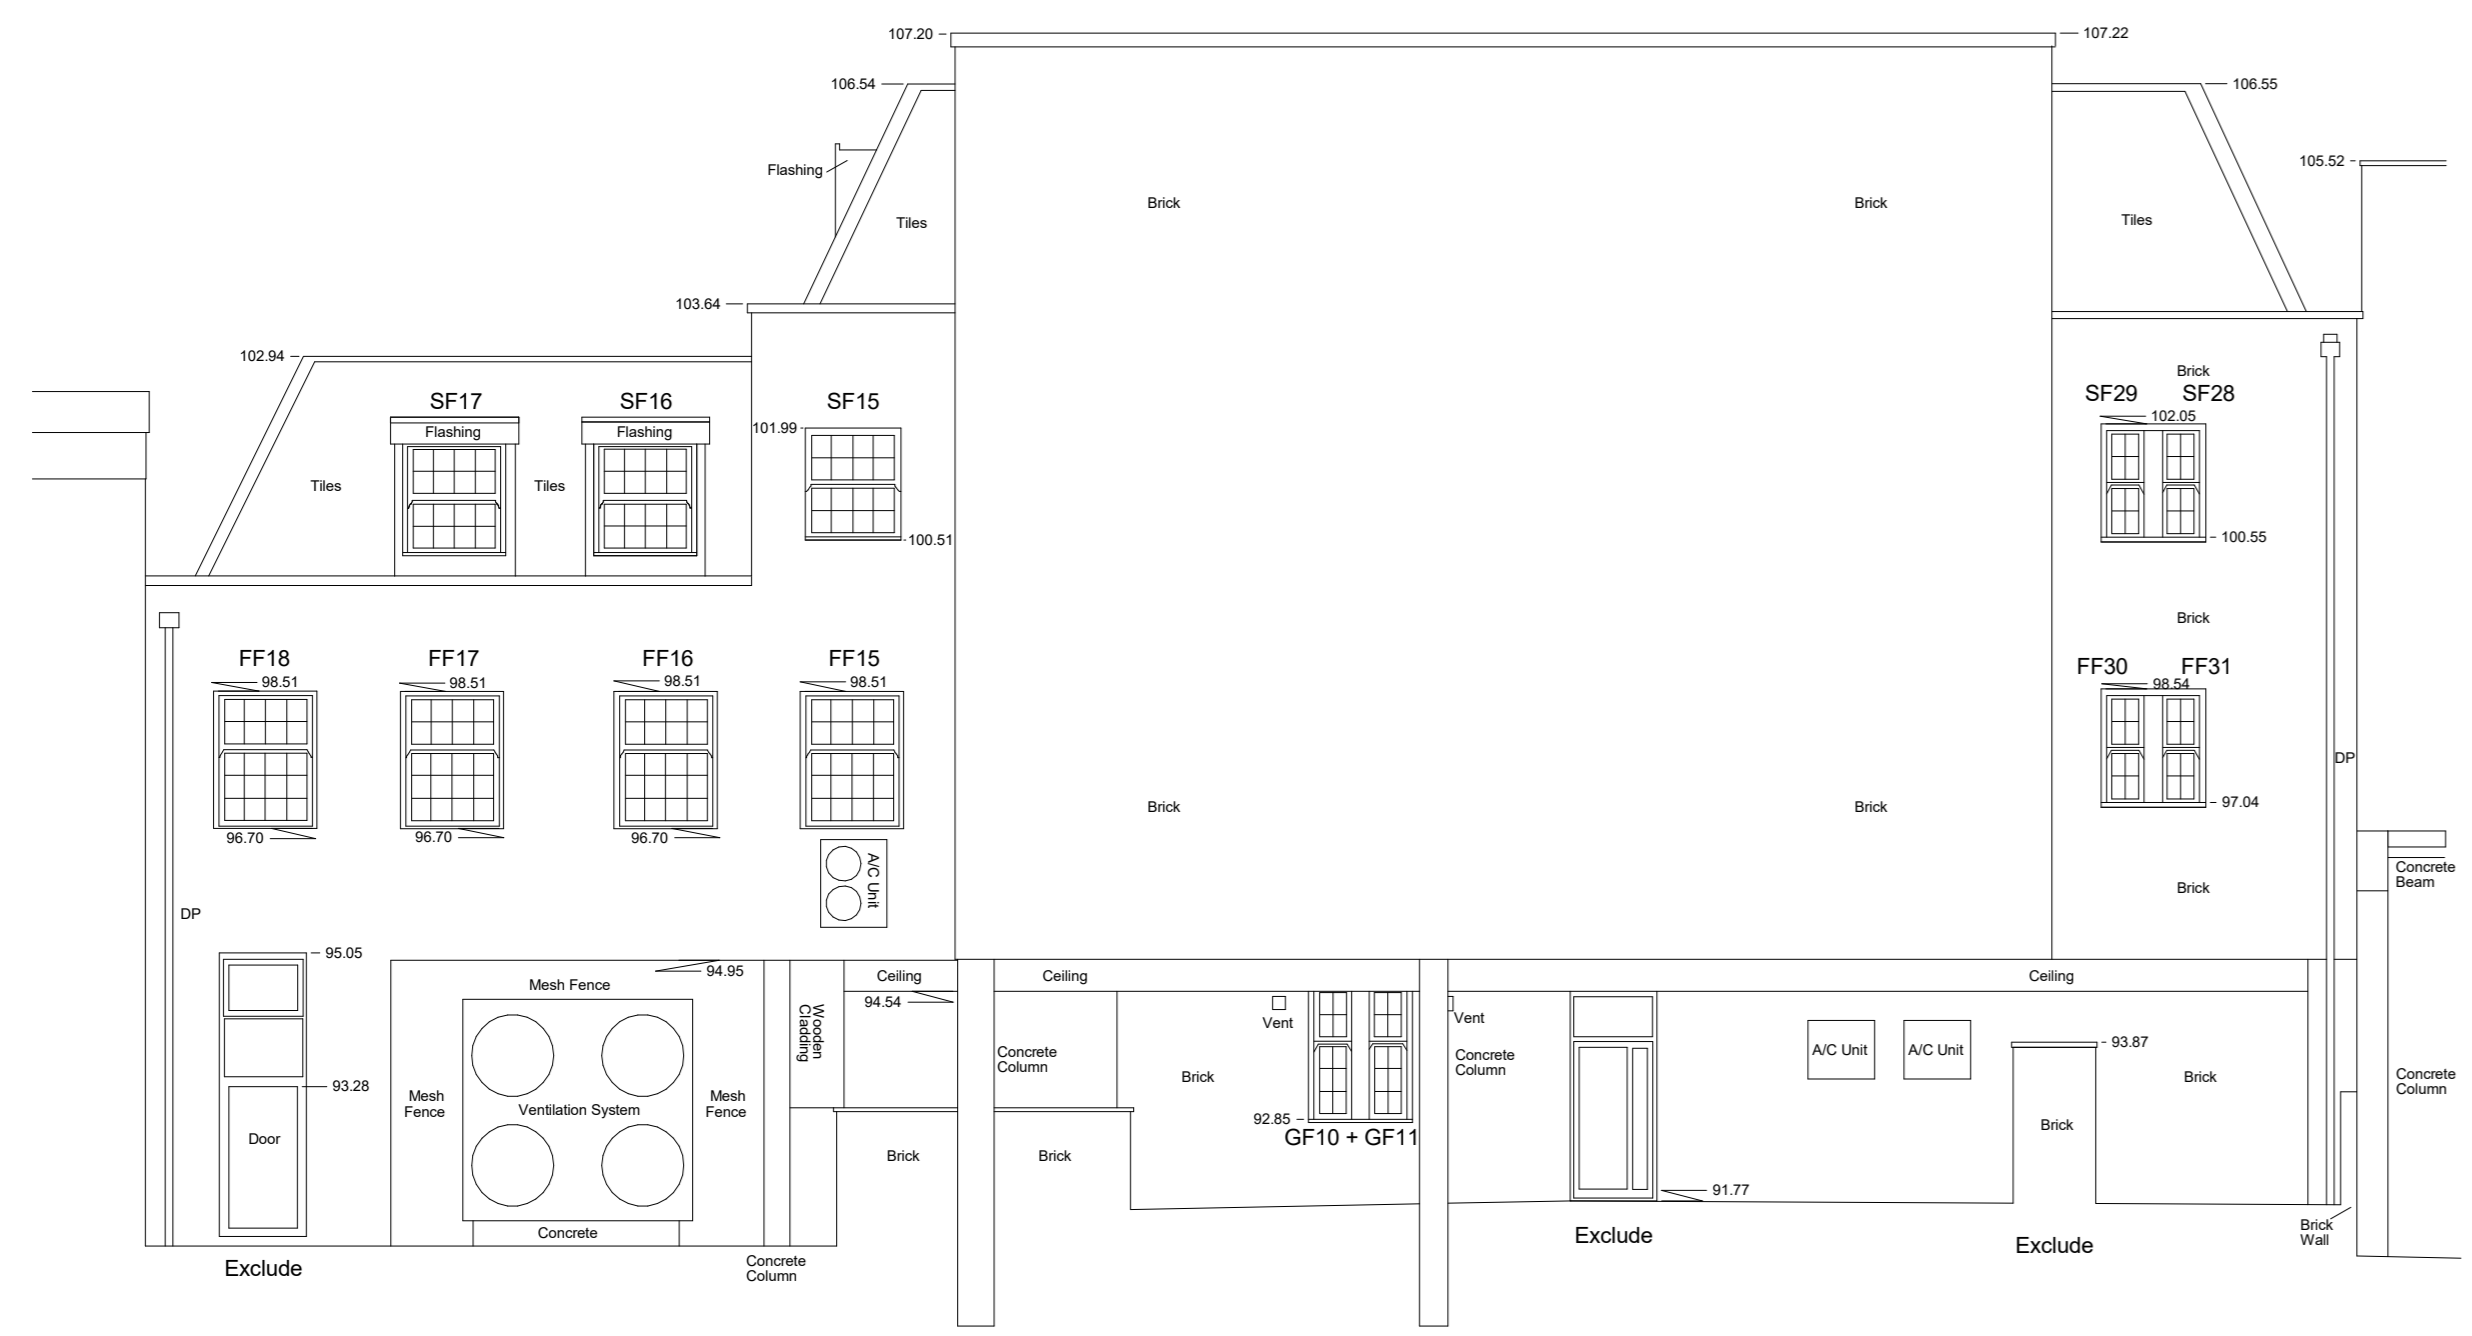


Elevation C Existing
1 : 100



Elevation D Existing
1 : 100

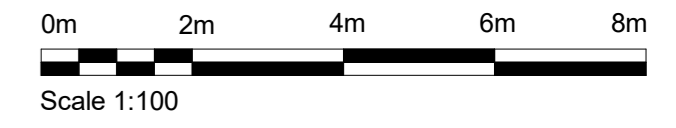

A (Preliminary Issue for Client Review)	19/09/23
Rev. Comment	Date (DD, MM, YYY)
Project No. 1000057	Scale (If A0) As indicated
	Drawn By JKA

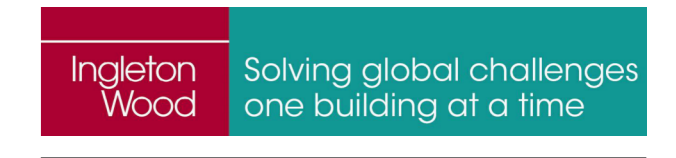

Project:
Charter House
Parkway
Welwyn Garden City
Herts

Client:
NHS Property Services Ltd

View:
Existing Elevations

Drawing Number: 1000057-IWD-XX-DR-A-2001	Revision: A
Status: D5 Purpose of Issue: PLANNING	