



Key

— Site Boundary

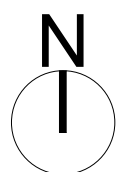

0m 25m 50m 75m 100m

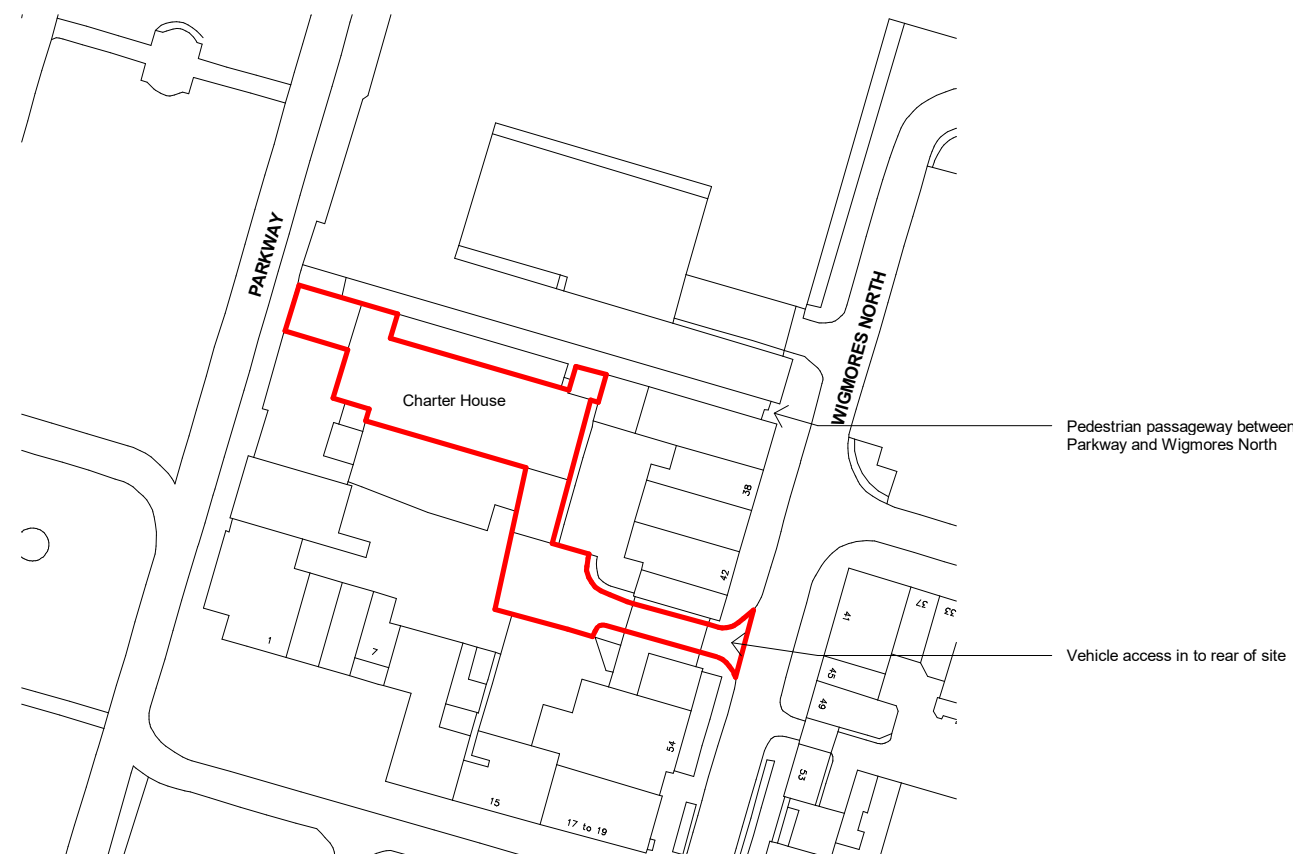

Scale 1:1250

Ingleton Wood LLP shall have no liability to the Employer arising out of any unauthorised modification or amendment to, or any transmission, copy or use of the material, or any proprietary work contained therein, by the Employer, Other Project Team Member, or any other third party.

All dimensions are to be checked and verified on-site by the Main Contractor prior to commencement; any discrepancies are to be reported to the Contract Administrator.

This drawing is to be read in conjunction with all other relevant drawings and specifications.

Do Not Scale

© Ingleton Wood LLP

		Project: Charter House Parkway Welwyn Garden City Herts		Title: Location and Block Plan	
		Client: NHS Property Services Ltd		Drawing Number: 1000057-IWD-XX-XX-DR-A-1000	
Rev	Comment	Date	Chk	Apr	Status: Purpose of Issue: Revision:
	Project No: 1000057	Scale @ A3: 1 : 1250	Drawn By: JKA		D5 PLANNING A

