
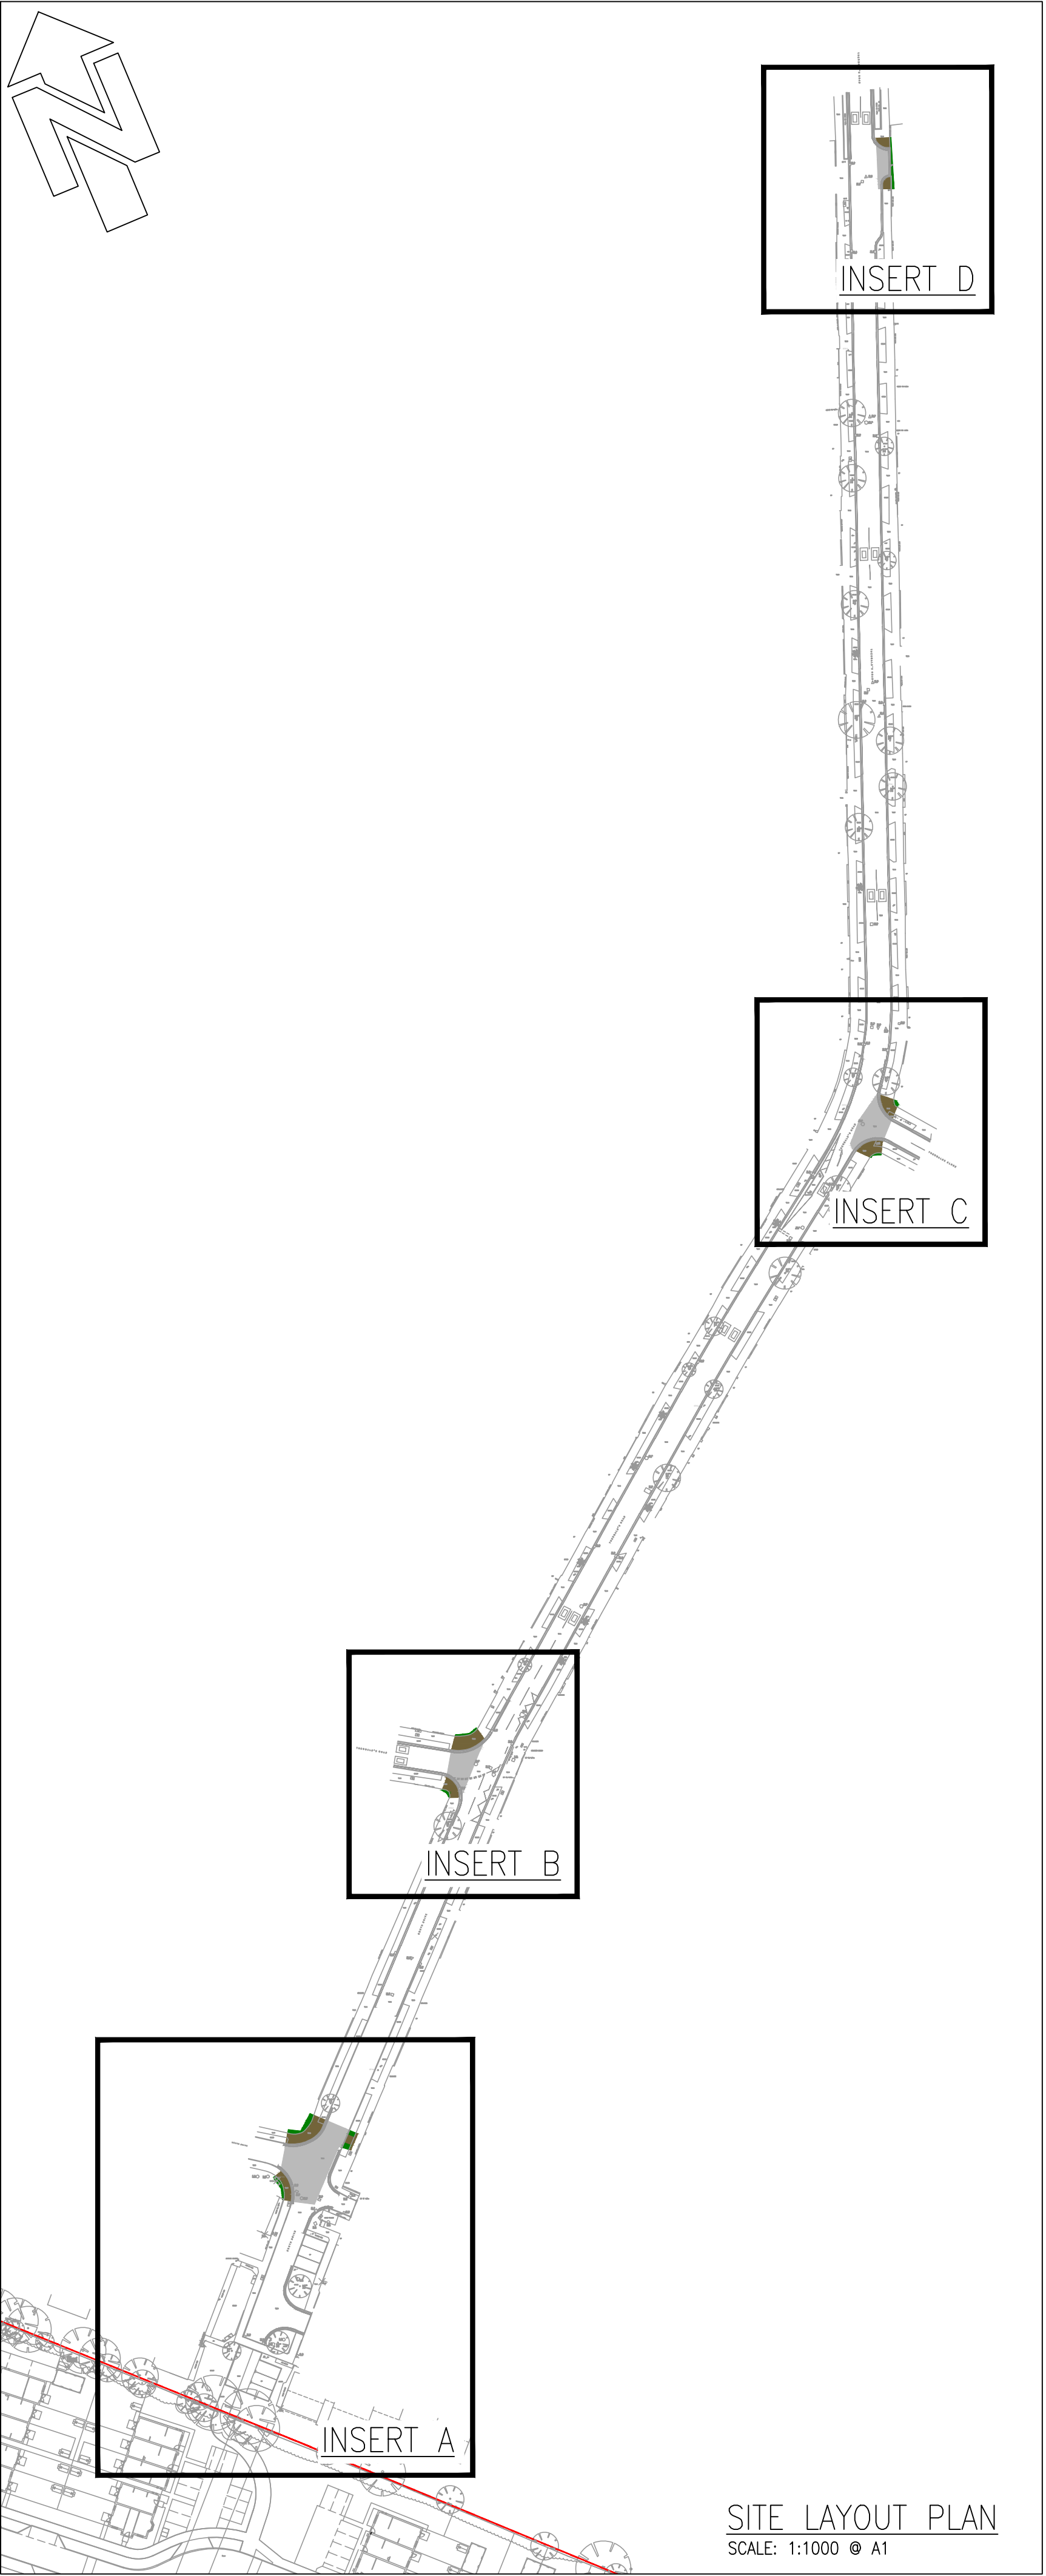
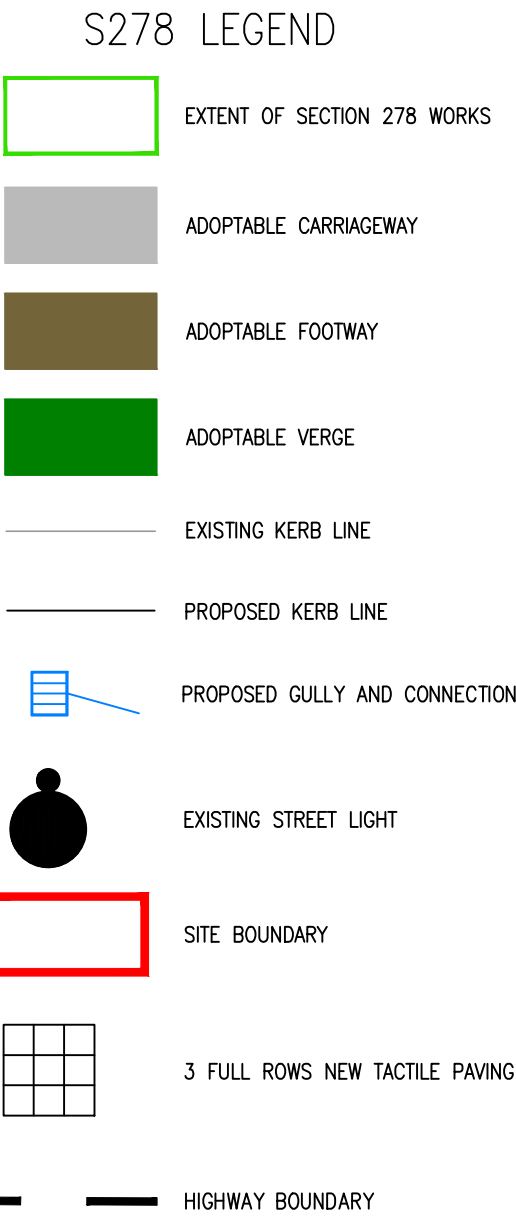
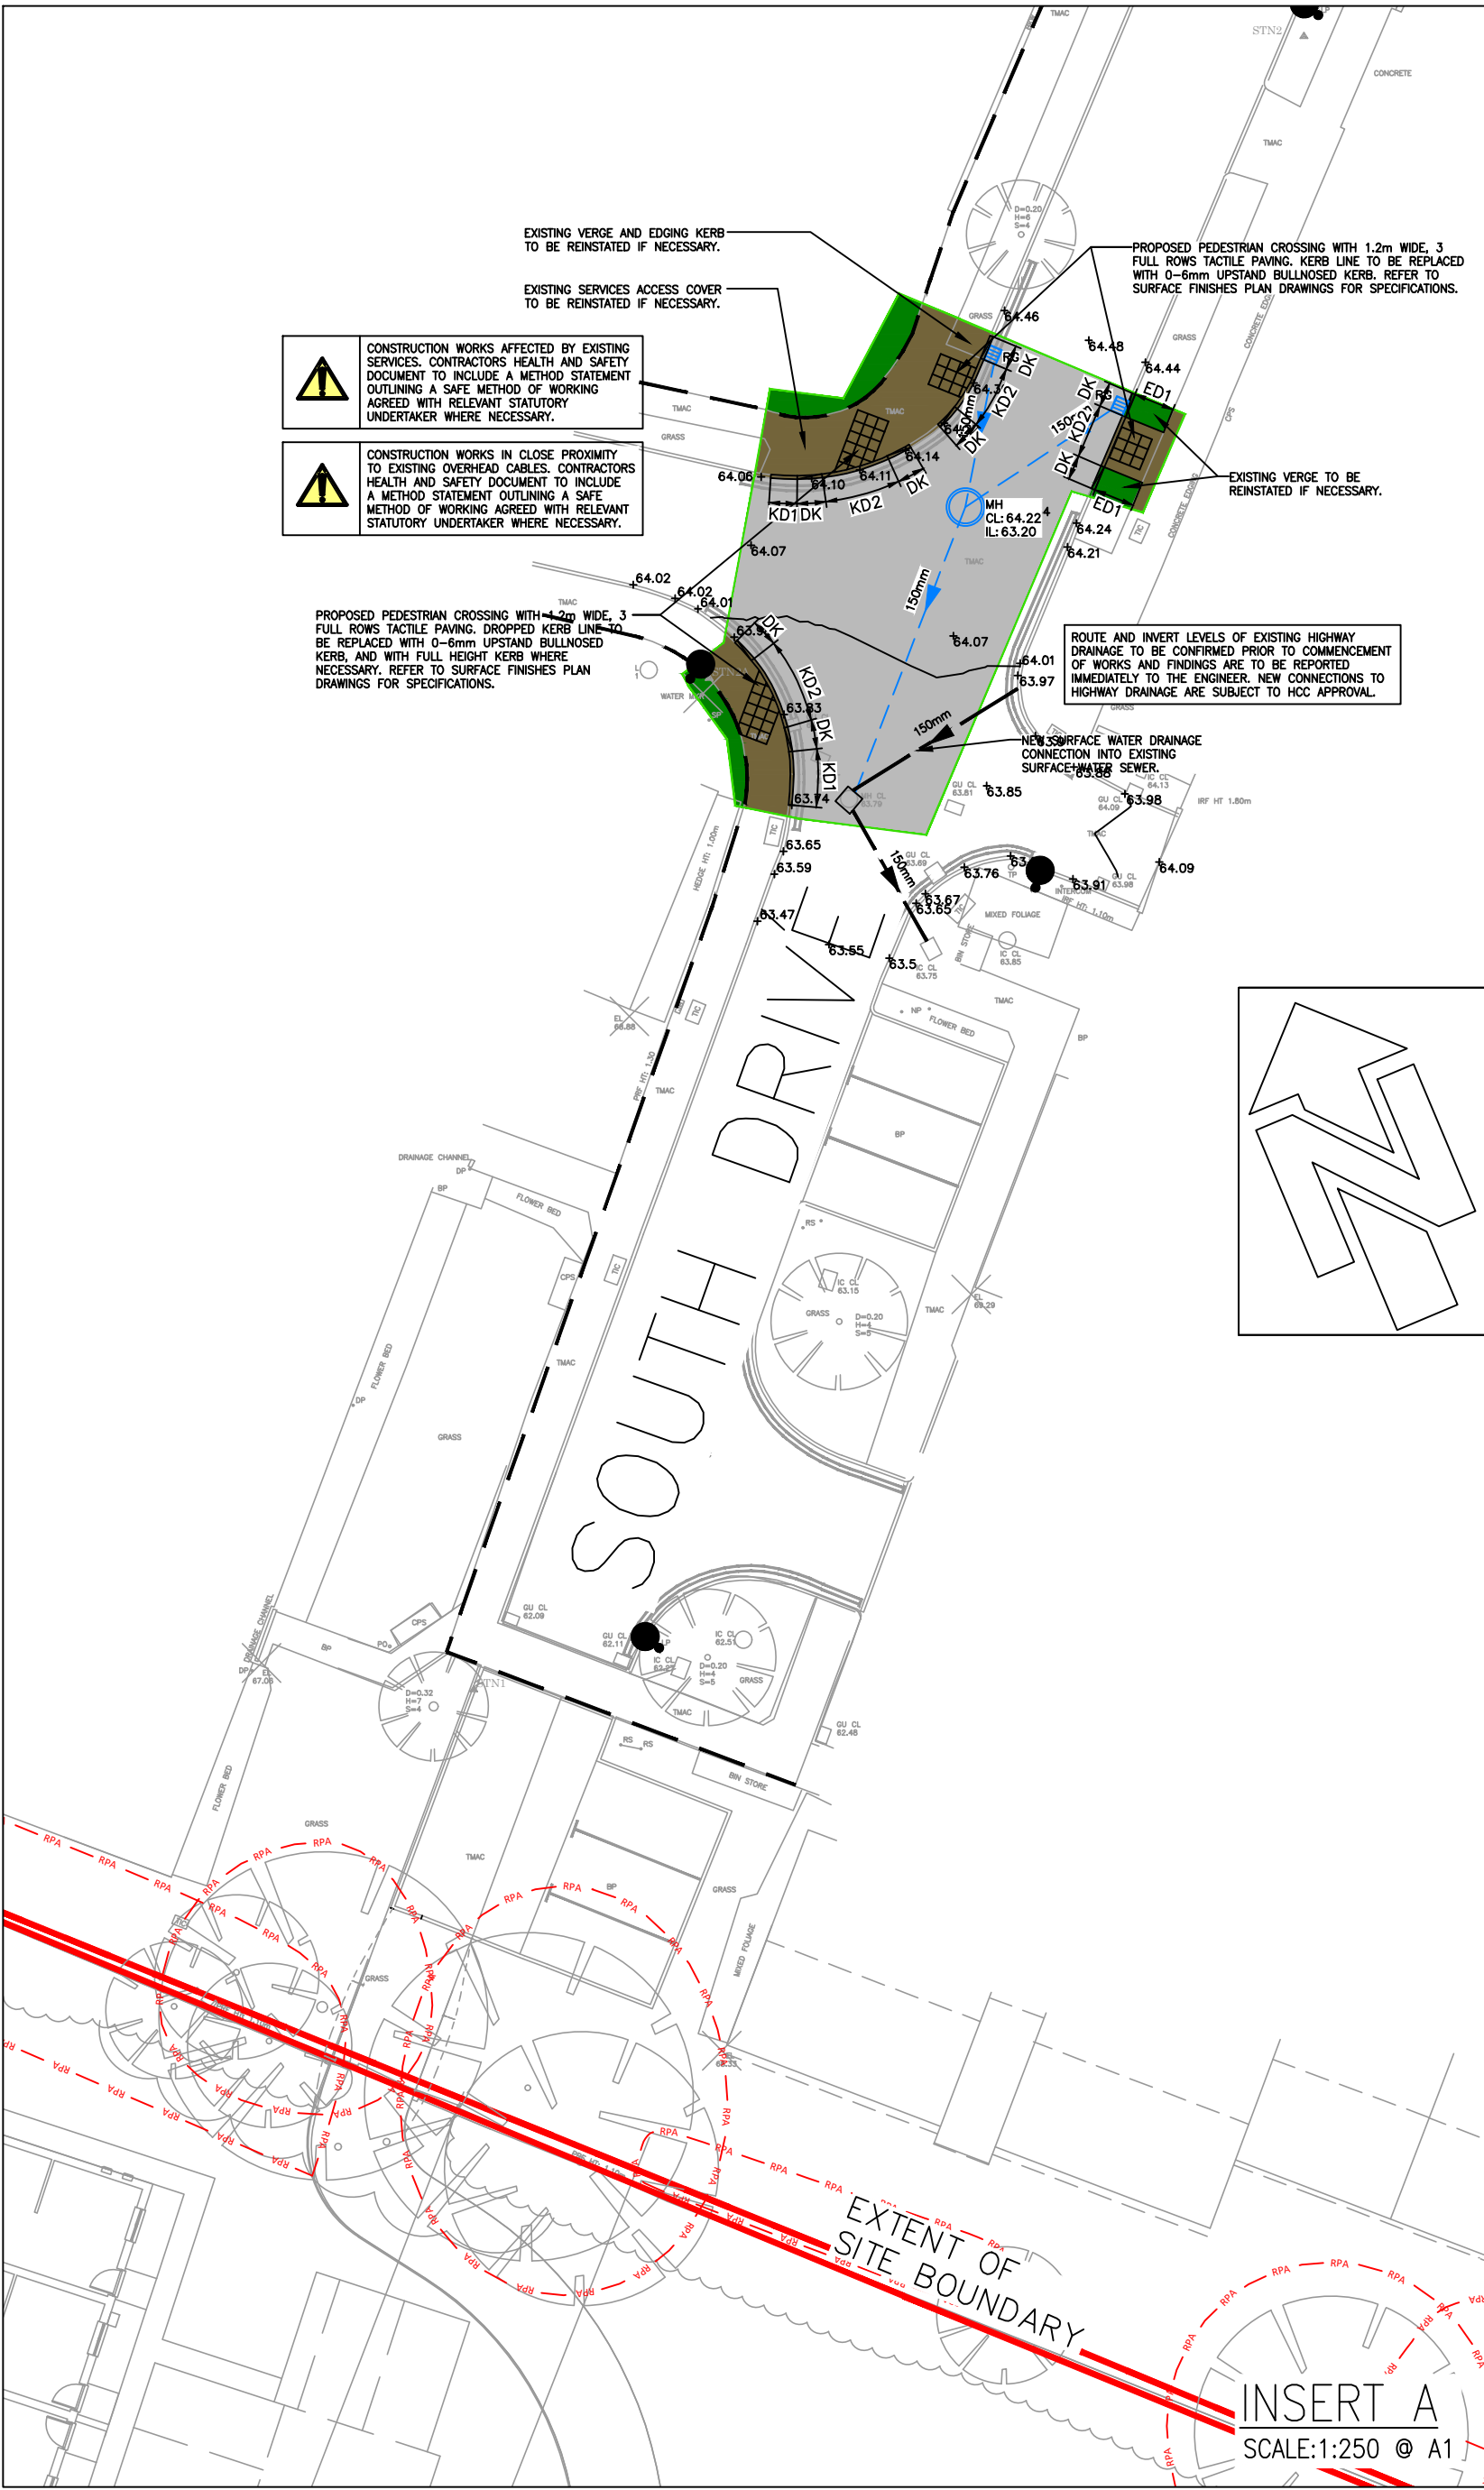
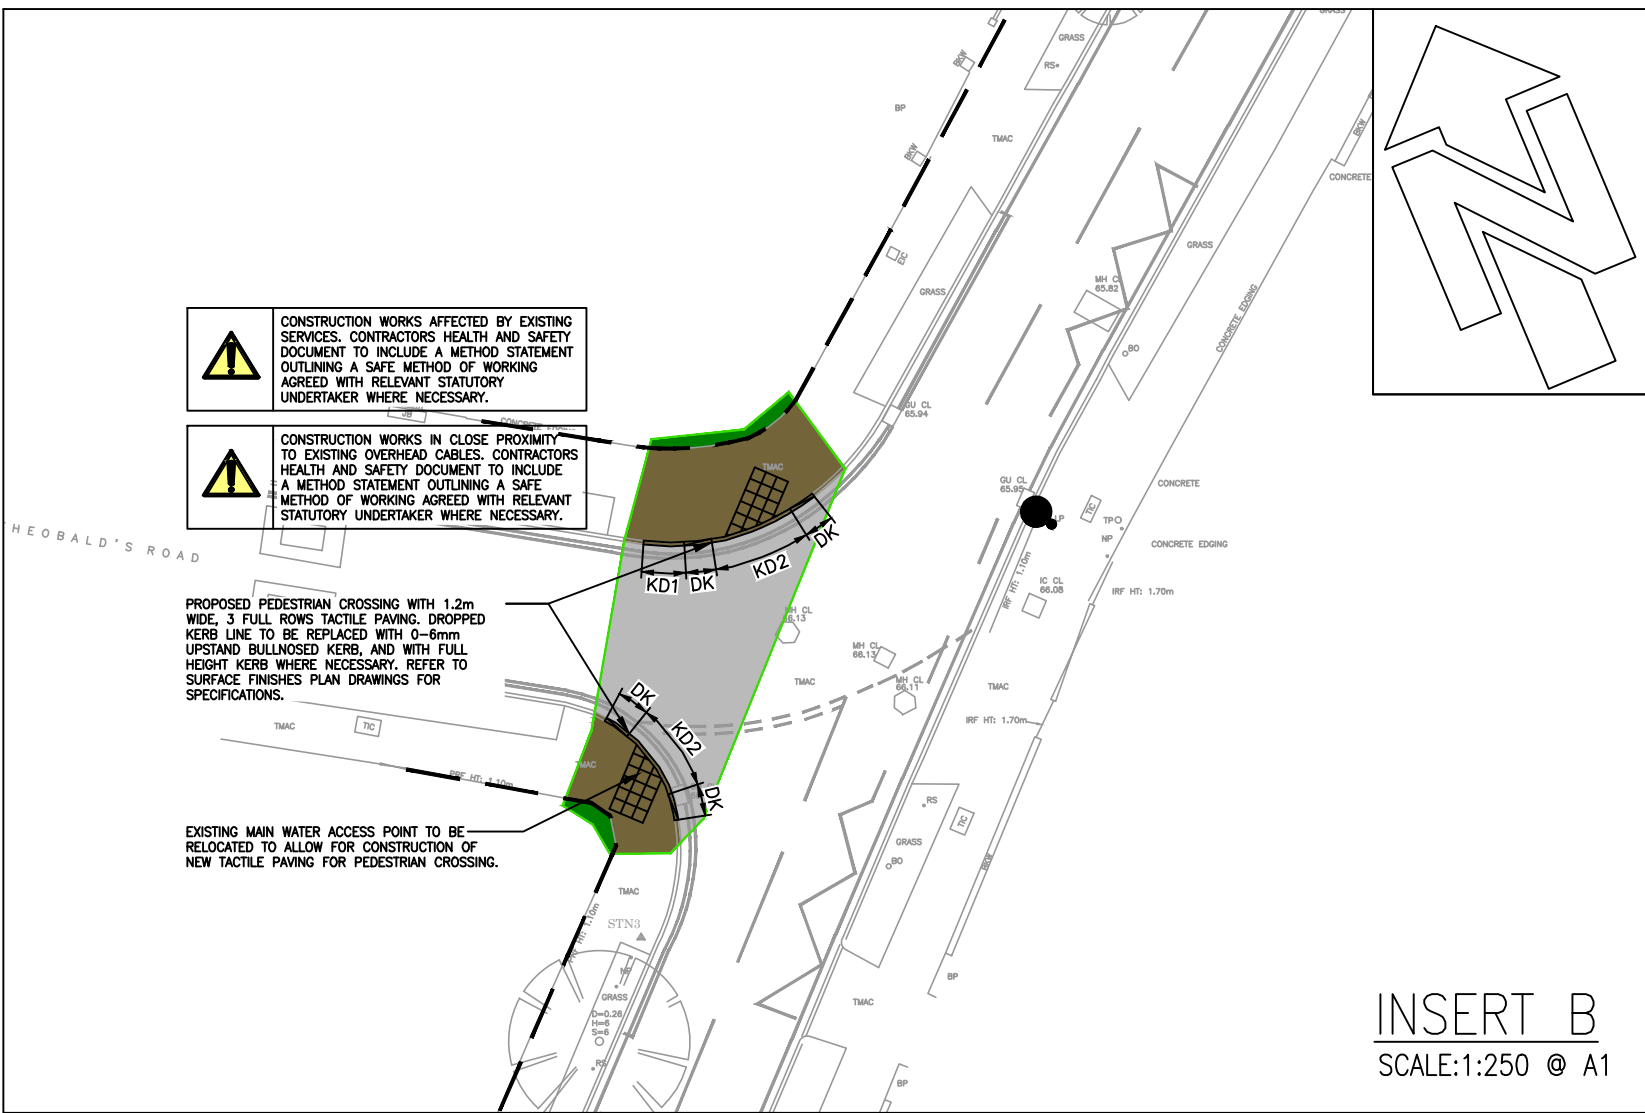
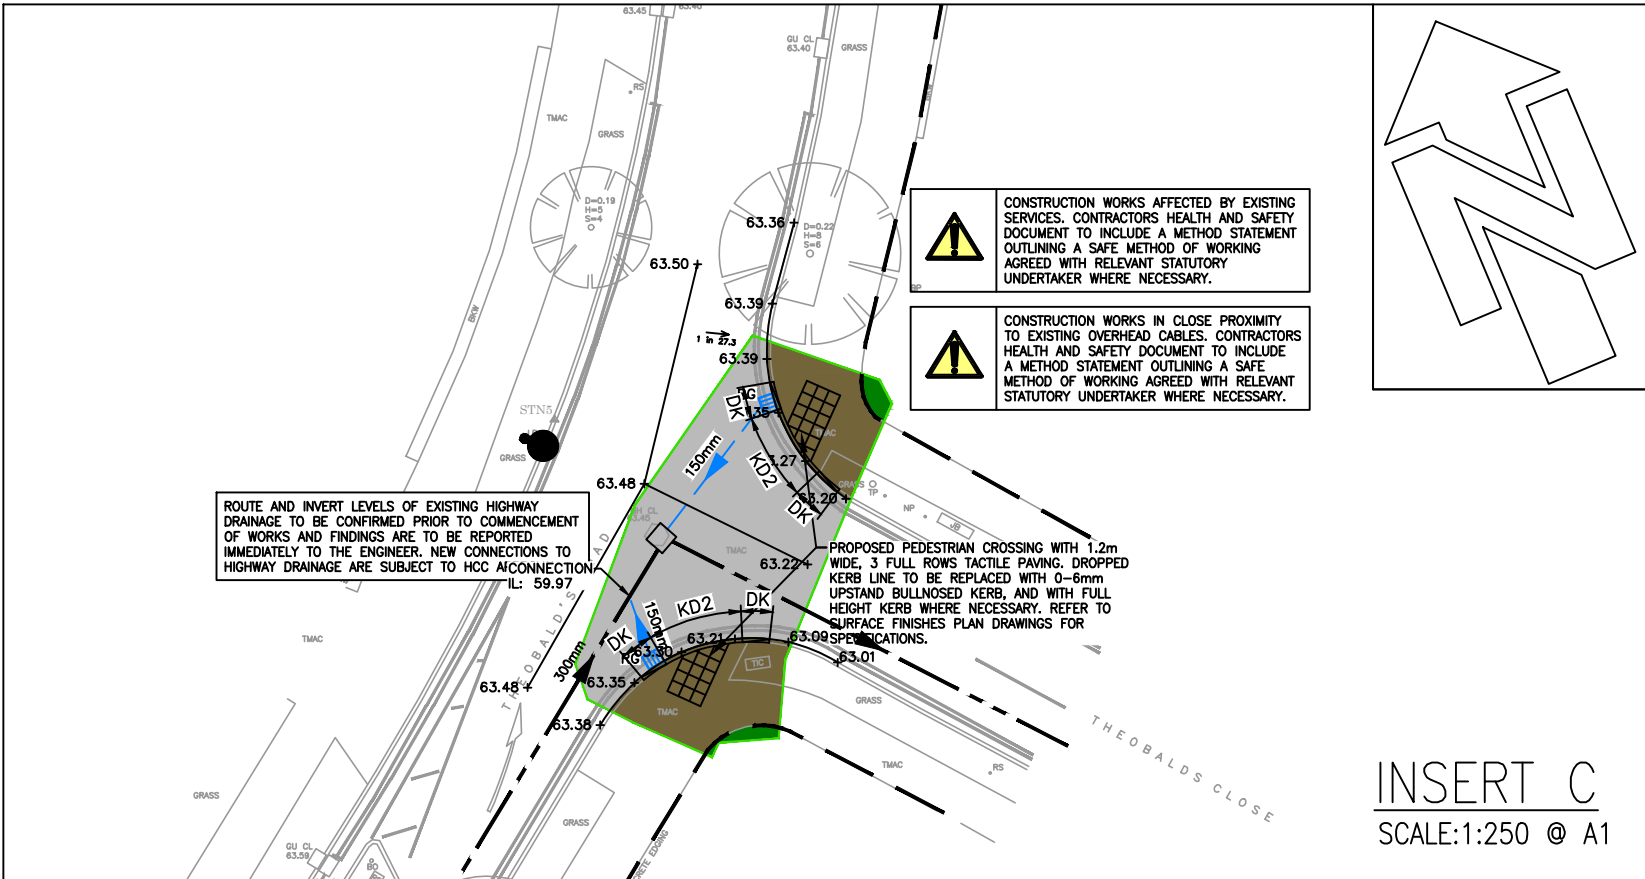


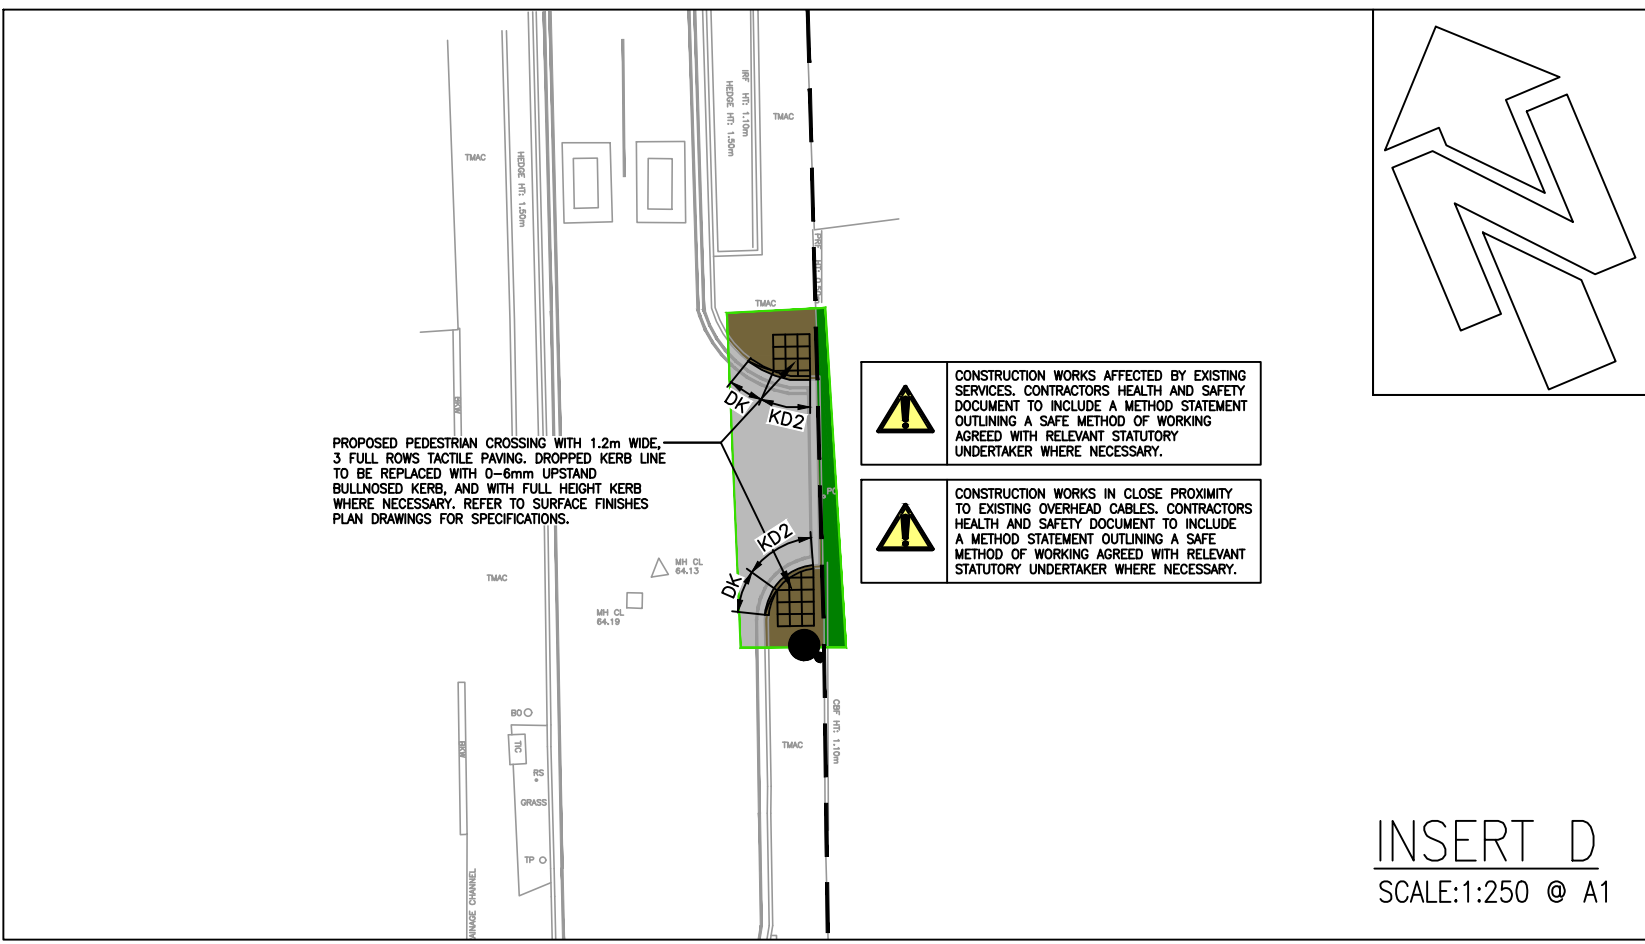

A	DRAWING UPDATED TO SUIT LATEST	GW	13.06.24
	HCC COMMENTS		
JI	INITIAL ISSUE	JI	15.04.24
MK	REVISION	BY	DATE

DRAWING STATUS
APPROVAL

DRAWING TITLE
S278 AGREEMENT LAYOUT SHEET 2 OF 2

PROJECT
NORTHAW ROAD EAST, CUFFLEY

Unit B10 Elmridge Court Business Park Gloucester, GL3 1JZ T: 01452 309 727 E: mail@simpsoneng.com W: www.simpsoneng.com			
London, Henley-on-Thames and Gloucester			
Drawn JI	Chkd AU	Scales AS SHOWN	Date APR 2024
Purpose of Issue FOR APPROVAL			
Project Number P22-772	Drawing Number 74	Revision A	