




1 REAR GARDEN PLAN  
1:50

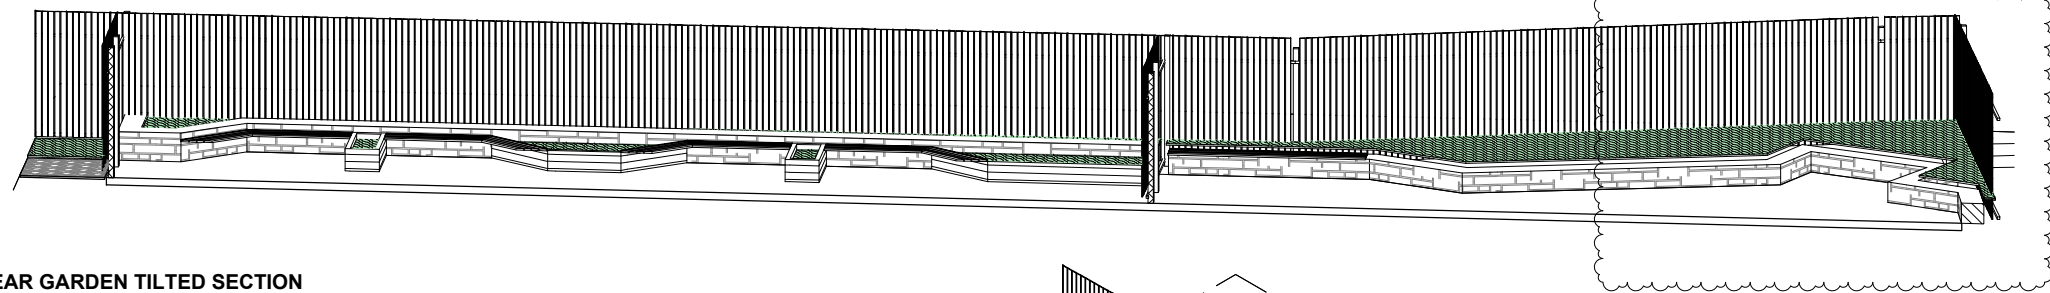

2 REAR GARDEN TILTED SECTION

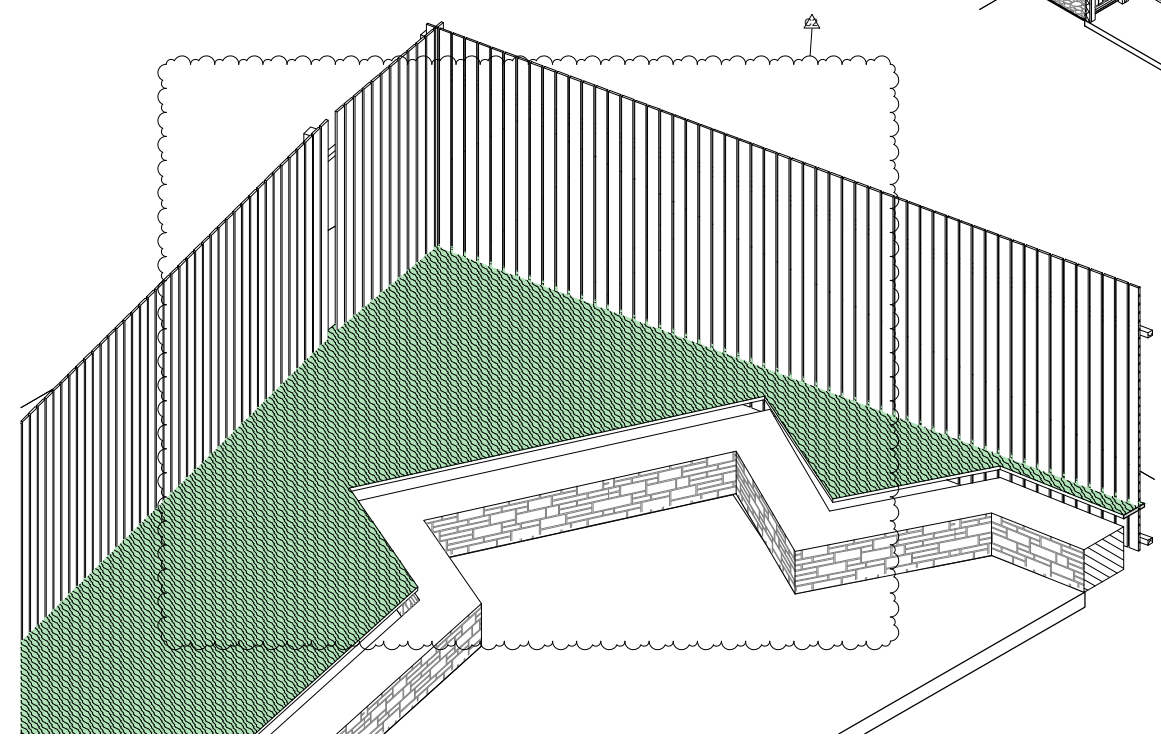

3 GAZEBO AXO

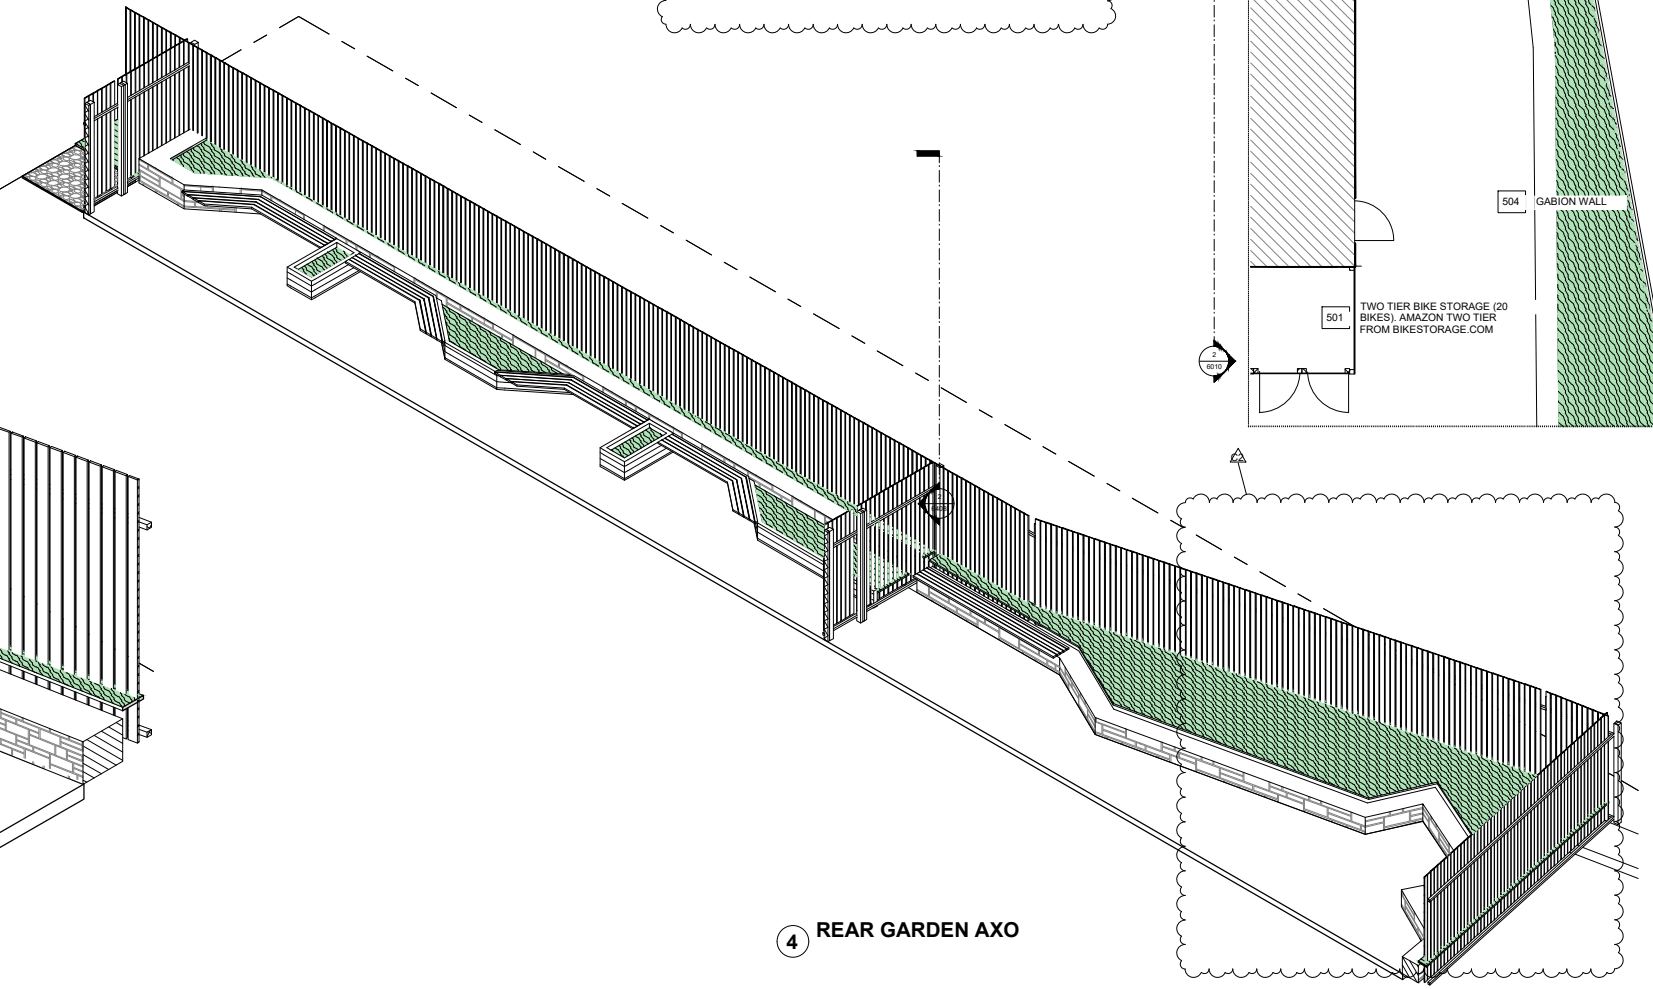

4 REAR GARDEN AXO

**A. NOTES**


- Drawing indicates design intent only.
- All information, areas, dimensions and datum levels are subject to detailed survey, detailed design and investigative work.
- Do not scale from the drawing.
- Report all discrepancies to the architect before proceeding.

This drawing is the property of WillandPartners Ltd. No disclosure or copy of it may be made without the written permission of WillandPartners Ltd.

**B. NOTES**

MARK	REVISION	DATE
T1	STAGE 03-ISSUE 01 FOR INFORMATION REVISION	01/11/2021
T2	ISSUE FOR INFORMATION - UPDATED SET ALL FLOORS	17/12/2021
T3	ISSUE FOR PCSA	18/11/2022
T4	ISSUE FOR PLANNING	07/12/2022
P1	ISSUE FOR PRICING	20/12/2022
P2	ISSUE FOR PRICING	12/01/2023
C1	ISSUE FOR CONSTRUCTION	24/07/2023
P2	NMA PLANNING	06/10/2023

Sheet Issue Date: 12/01/23

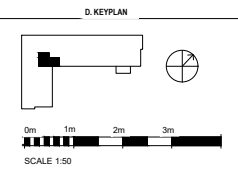

**E. CLIENT**

**YMCA**

**F. PROJECT**

ONE YMCA  
PEAR TREE LANE  
WELWYN GARDEN

**G. DRAWING DETAILS**

Job Number	047
Scale	1:50
Drawn	CGH
Checked	KG
Approved	KG
CODE STATUS	

For planning

**H. DRAWING**

**SITE DETAILS - REAR GARDEN**

47-WPA-Z0-00-DR-A 4

REVISION  
C2

C:\Users\jgibson\OneDrive\Documents\47 WPA\Z0\Z0-00-DR-A\001 - Architecture\_C 2023\10\05\_10\jgibson\WPA\PHK

Project Status Issue Date: 20/10/2023 16:28:08

**WILL + PARTNERS**

HOLMES HOUSE  
4 PEAR PLACE  
LONDON  
SE1 8BT  
T 020 3834 0440  
www.willandpartners.com