
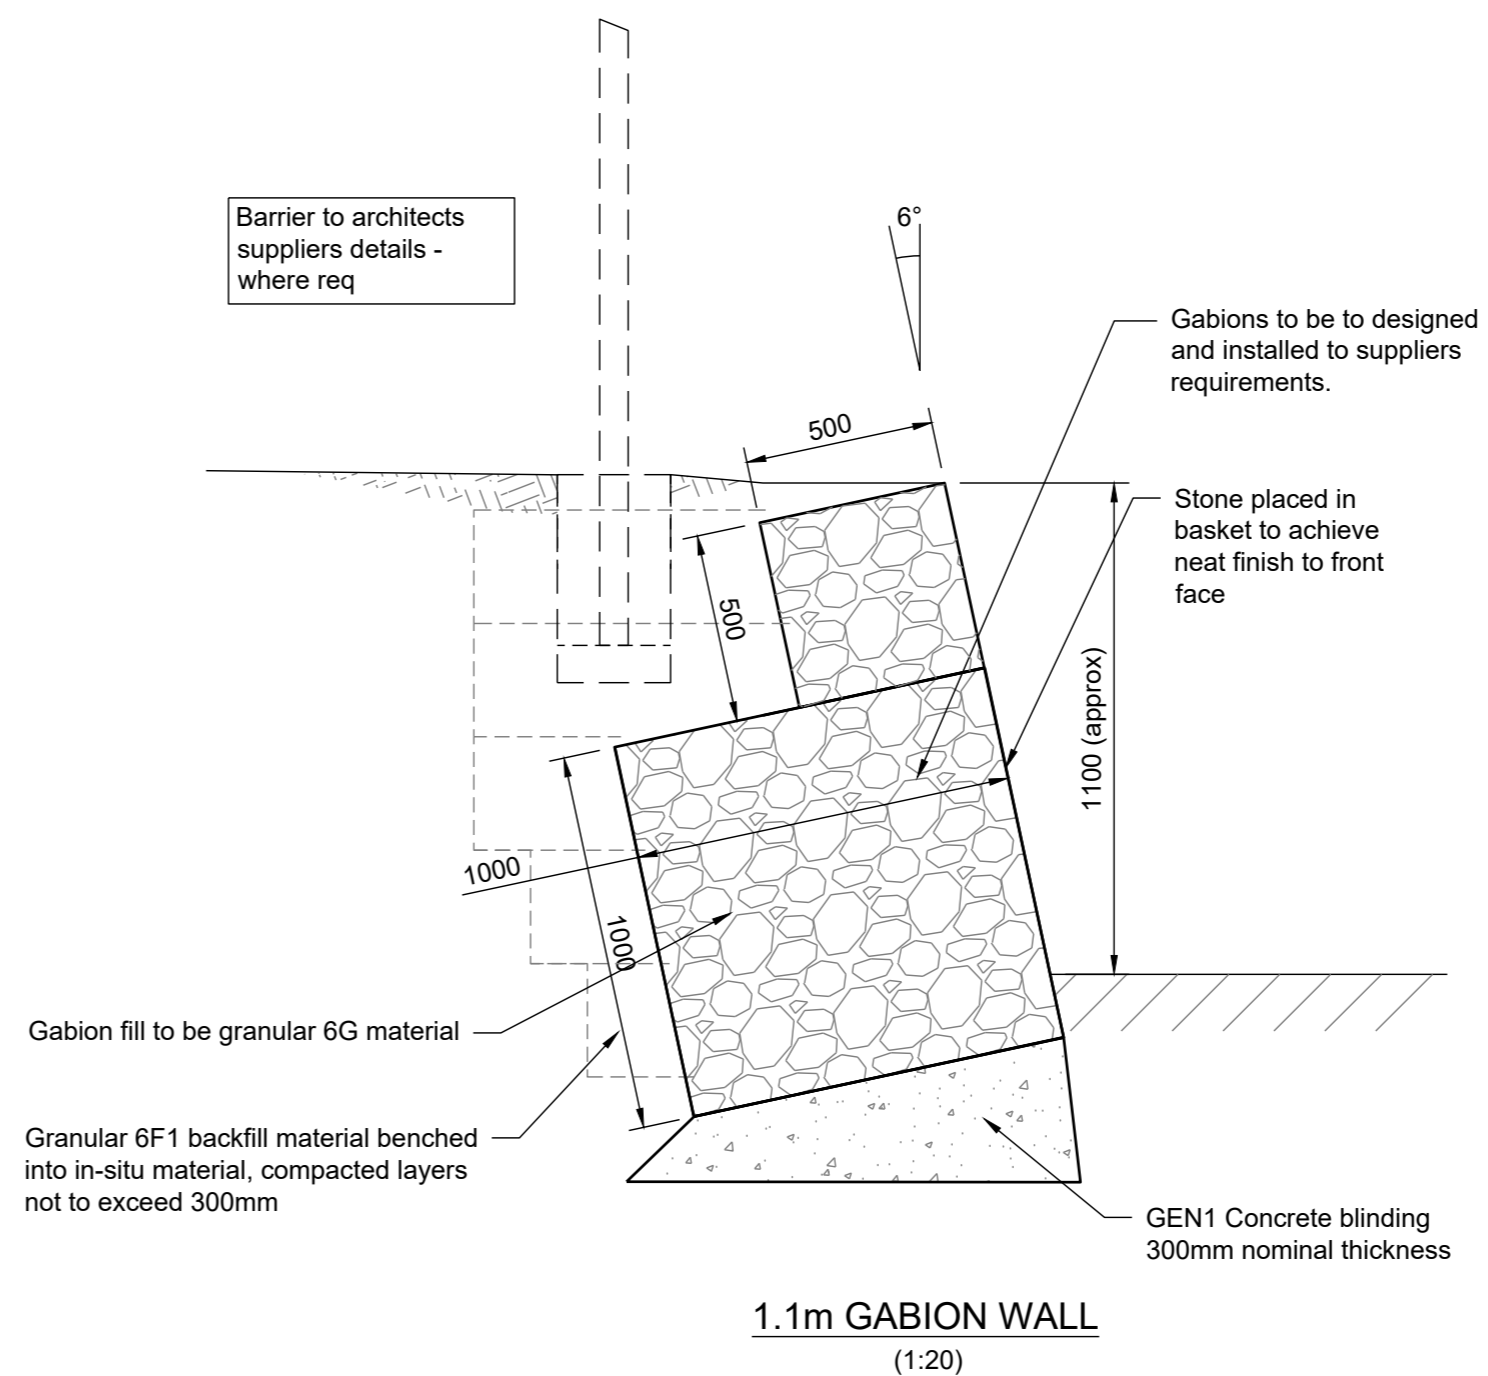


Notes

For notes refer to drawing
203905-SWH-ZZ-XX-DR-C-5700

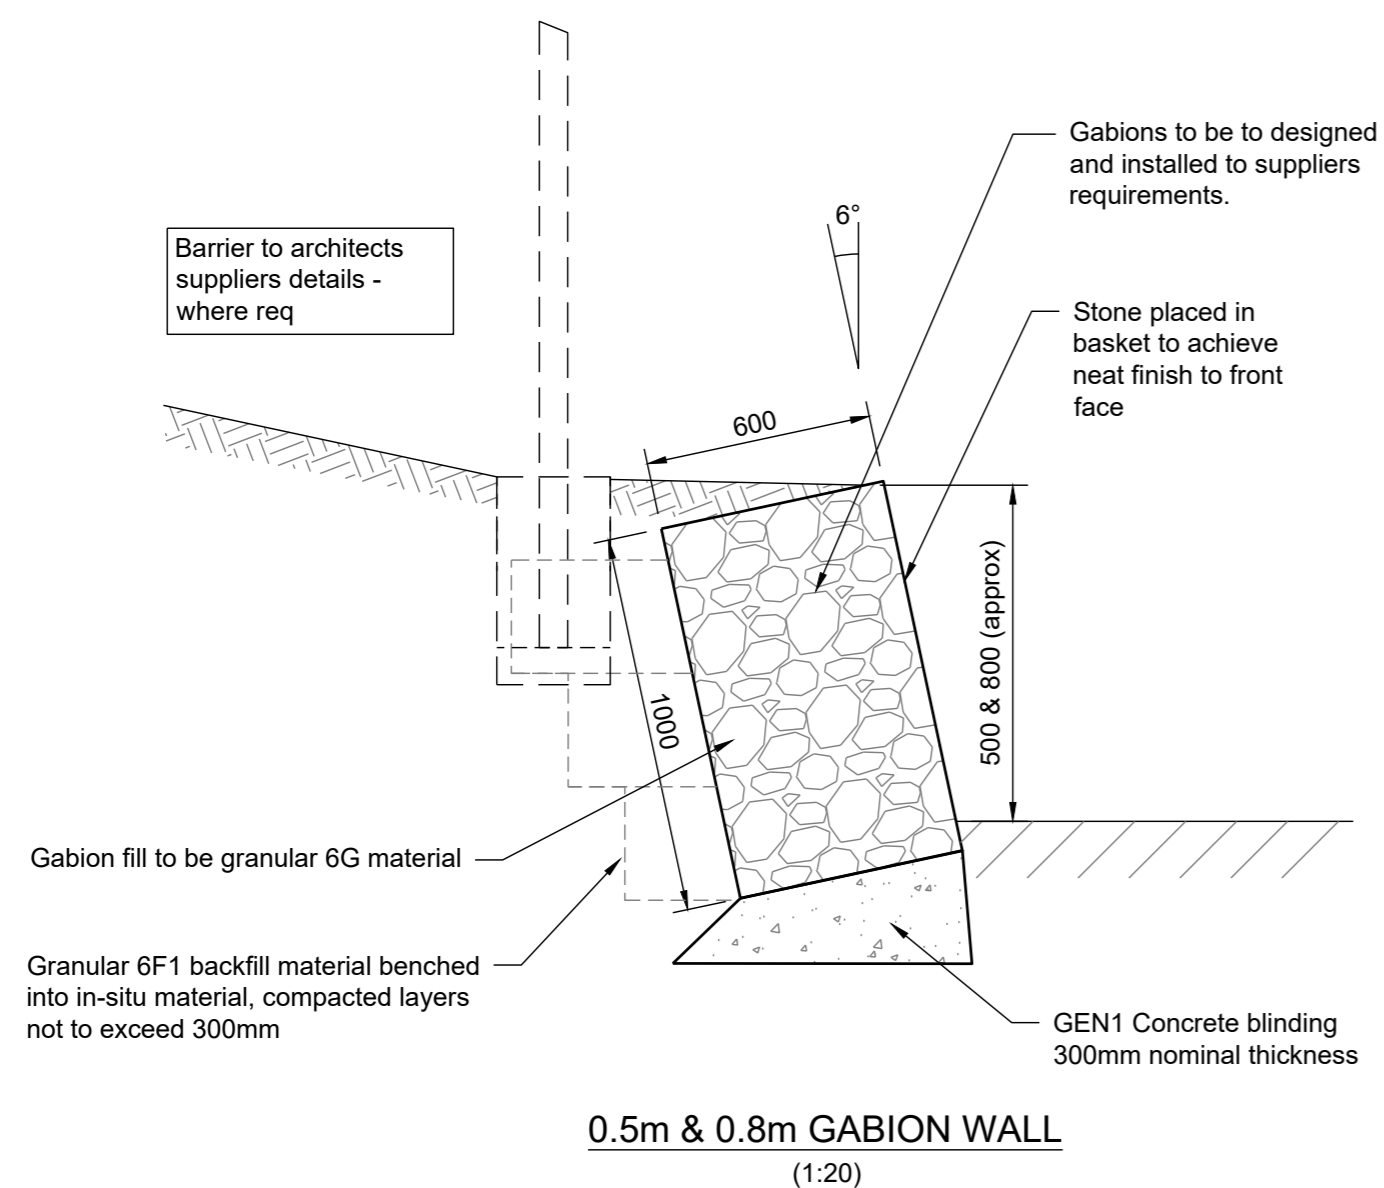

CONSTRUCTION ISSUE

C01	CONSTRUCTION	NSC	JD	JD	21.11.23
Rev.	Amendment	Drn.	Chkd.	Appd.	Date

PEARTREE LANE
WELWYN GARDEN CITY

RETAINING WALL DETAILS

Scott White and Hookins
Structural Civil Sustainability CDM
Engineering Engineering and BREEAM Consultancy

Scale at A2 1: 20

203905-SWH-ZZ-XX-DR-C-5650 C01
Project | Originator | Zone | Level | Type | Role | Number | Rev.

DO NOT SCALE FROM THIS DRAWING