


© Crown Copyright and database rights 2023 OS 100047474

1 38 Barleycroft Road
OS plan 1:1250

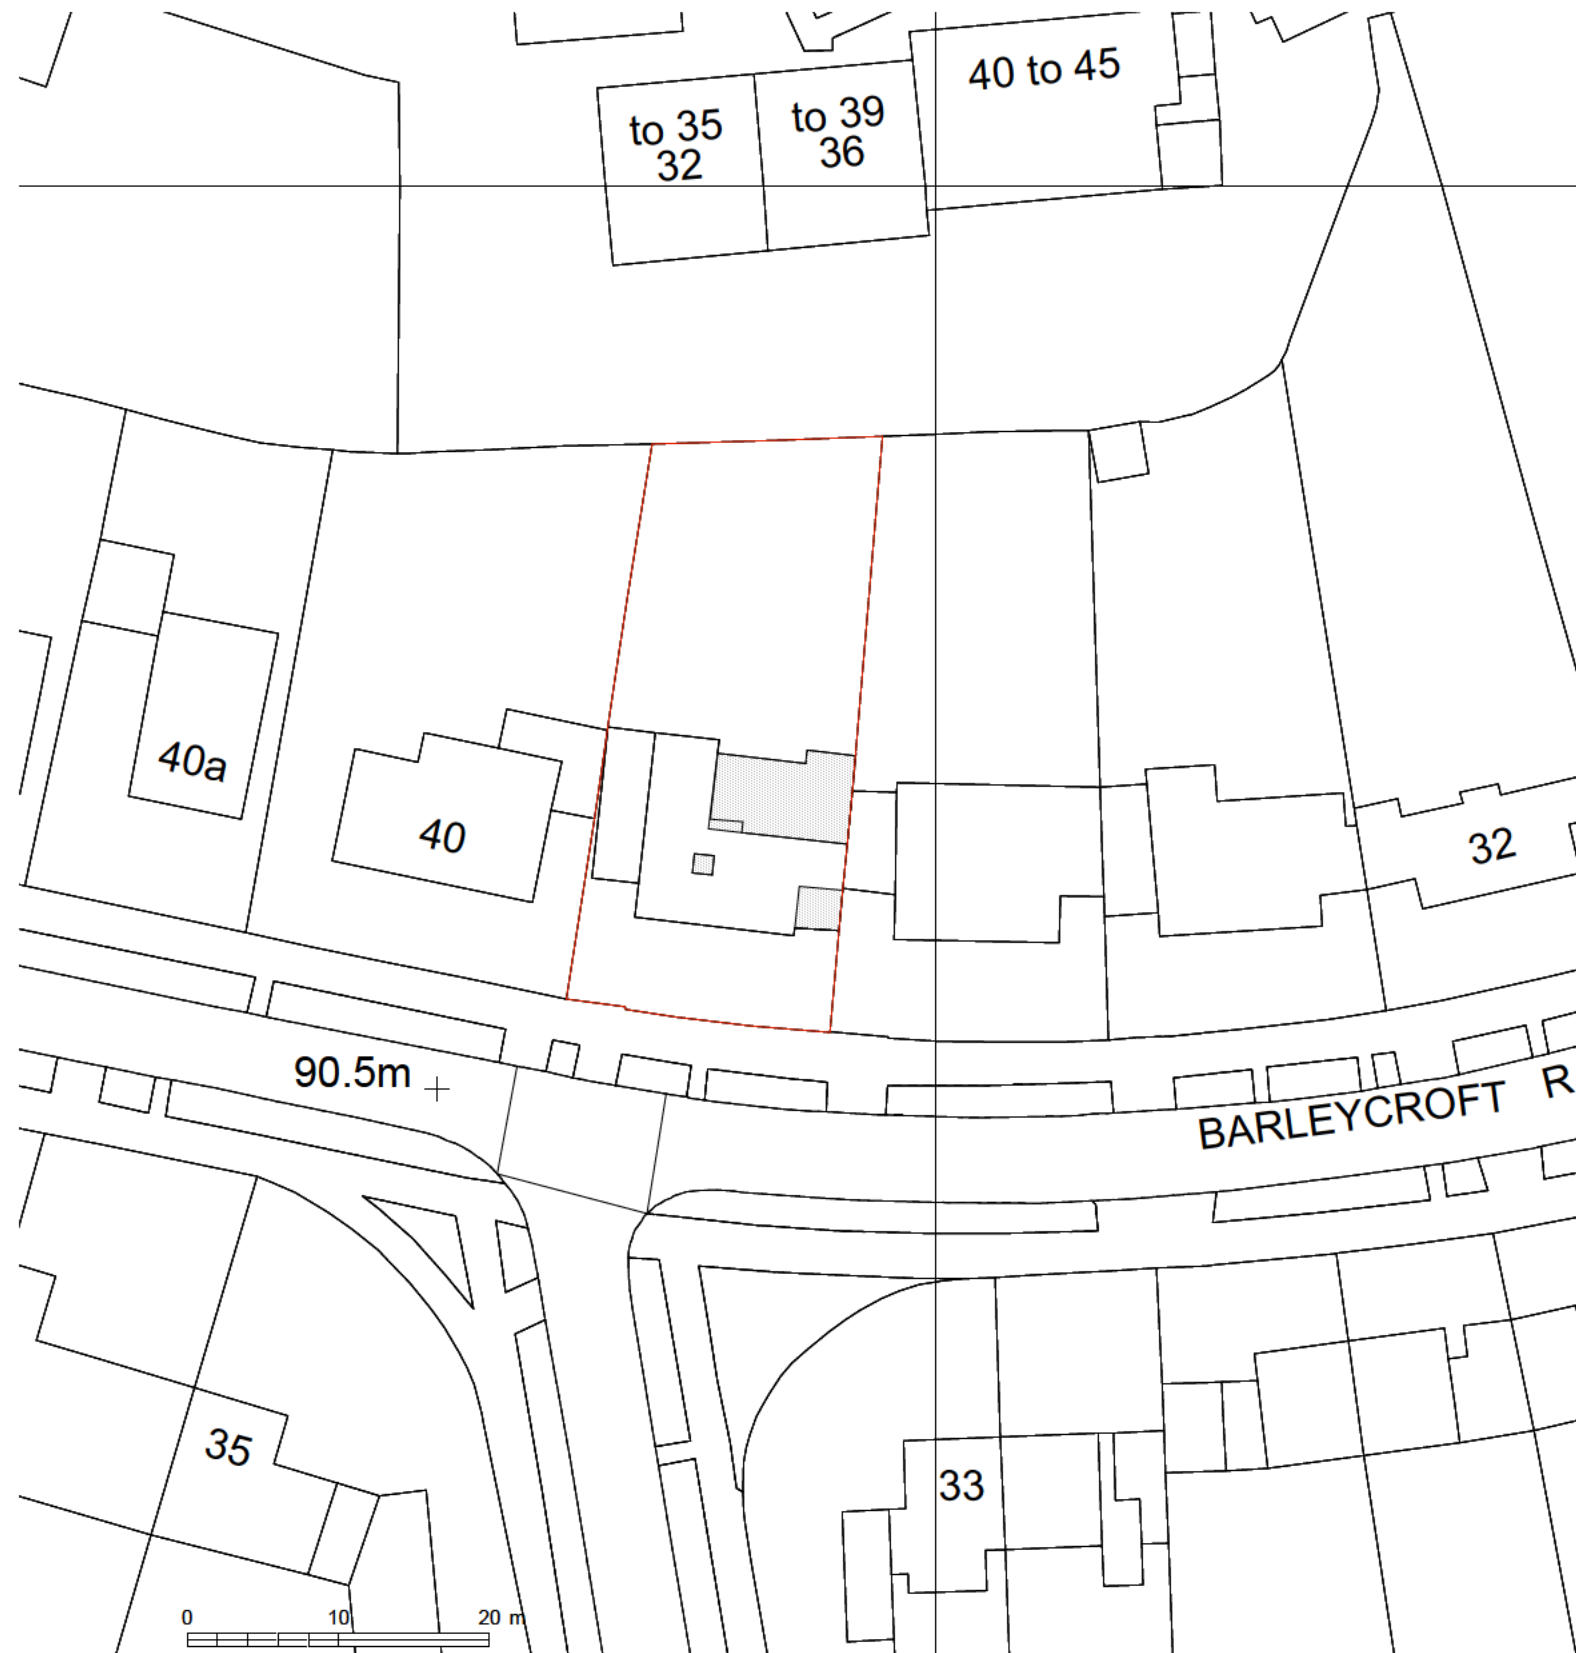

2 38 Barleycroft Road
Block plan 1:500

Notes

ALL DIMENSIONS ARE TO BE CHECKED ON SITE
THIS DRAWING IS TO BE READ IN CONJUNCTION WITH ALL CONSENTS INFORMATION
MOHNS & SANDERS RETAIN THE COPYRIGHT OF ALL INFORMATION WITHIN THIS DRAWING

Rev Description

Date

Client

Tom & Jo Shipperlee
38 Barleycroft Road
WGC
AL8

Drawing Status

FOR APPROVAL

Drawing Title

EXISTING & PROPOSED
LOCATION PLANS

Job Number

0869

Scale

1:1250/500
@ A3

Job Title

Barley

Date

10/23

Drawn By

Checked By

Drawing No

0869/01/115

Rev

MOHNS & SANDERS

Unit G West
1 - 3 Coote Street
London E2 9AG

m: [REDACTED]
f: 020 7739 1818
e: [REDACTED]