


Front Street Elevation Extract 1:100




Front Street Elevation Extract 1:100



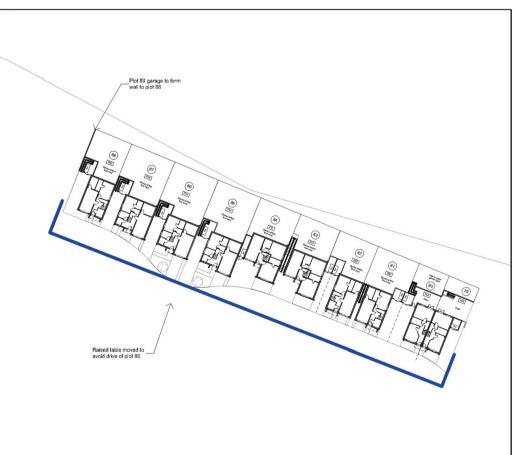

**KEY PLAN** 

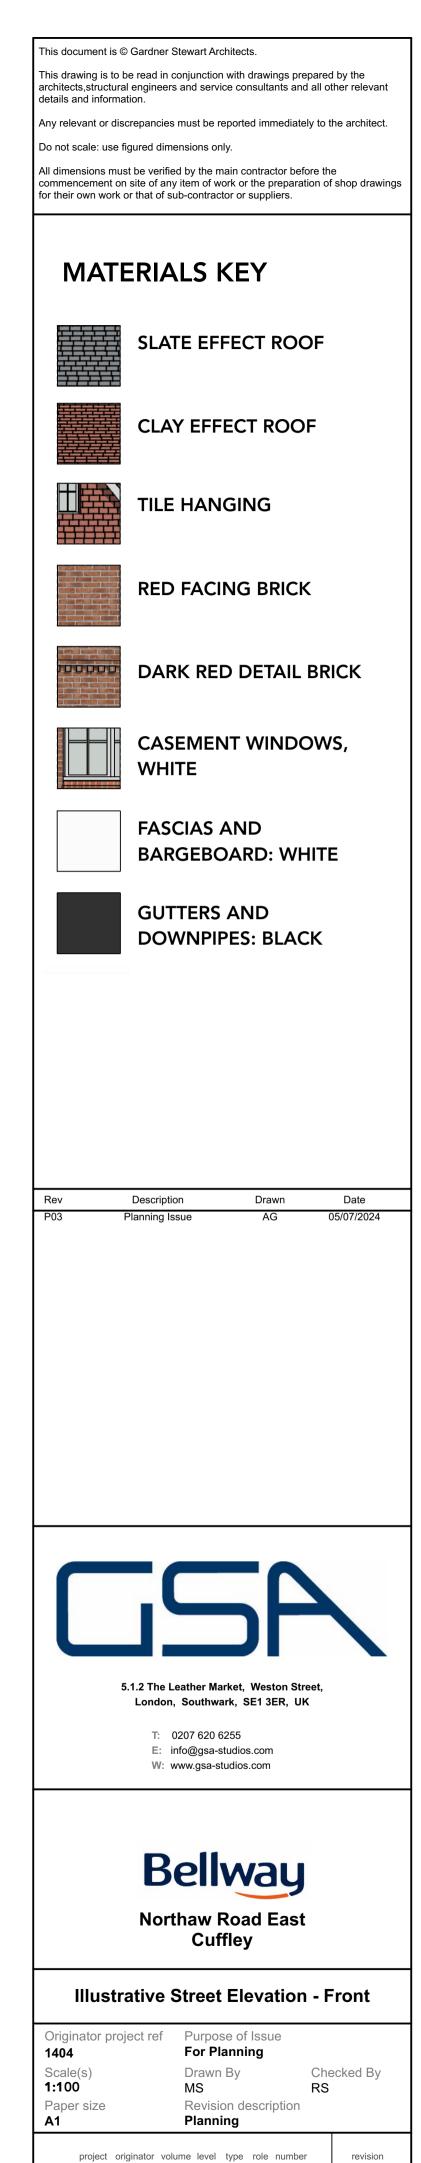

1404-GSA-ZZ-ZZ-DR-A-3101

nodel: Cuffley\_Site\_Master

P03