

# Arbol EuroConsulting

48 Risingholme Road, Harrow, HA3 7ER  
Tel: 0208 863 8151 MoB: 07884426671

Unit B Tewin Road, Welwyn Garden City, AL7 1BX  
TREE PROTECTION PLAN

SCALE : 1:500 @ A3  
DATE : 7/24/2015

MAP FILENAME : 832



Pear Technology Services Ltd, Email info@peartechnology.co.uk  
Maps based on Ordnance Survey MasterMap or 1:25000 Mid-scale data  
with the permission of the Controller of HMSO. © Crown Copyright




The original of this drawing was produced in colour - a monochrome copy should not be relied upon

## NOTES

1. The RPAs on T1-T3 have been squared-off and off-set away from the building under which there would be unfavourable tree rooting conditions.
2. In order to provide operative access into the frontage CEZ for the erection of scaffolding a 1.5m wide gap must be left in front of the building.
3. As this is relatively minor project the TPBs would be booted (as opposed to staked) and clamped together so they cannot be moved.

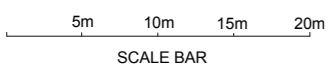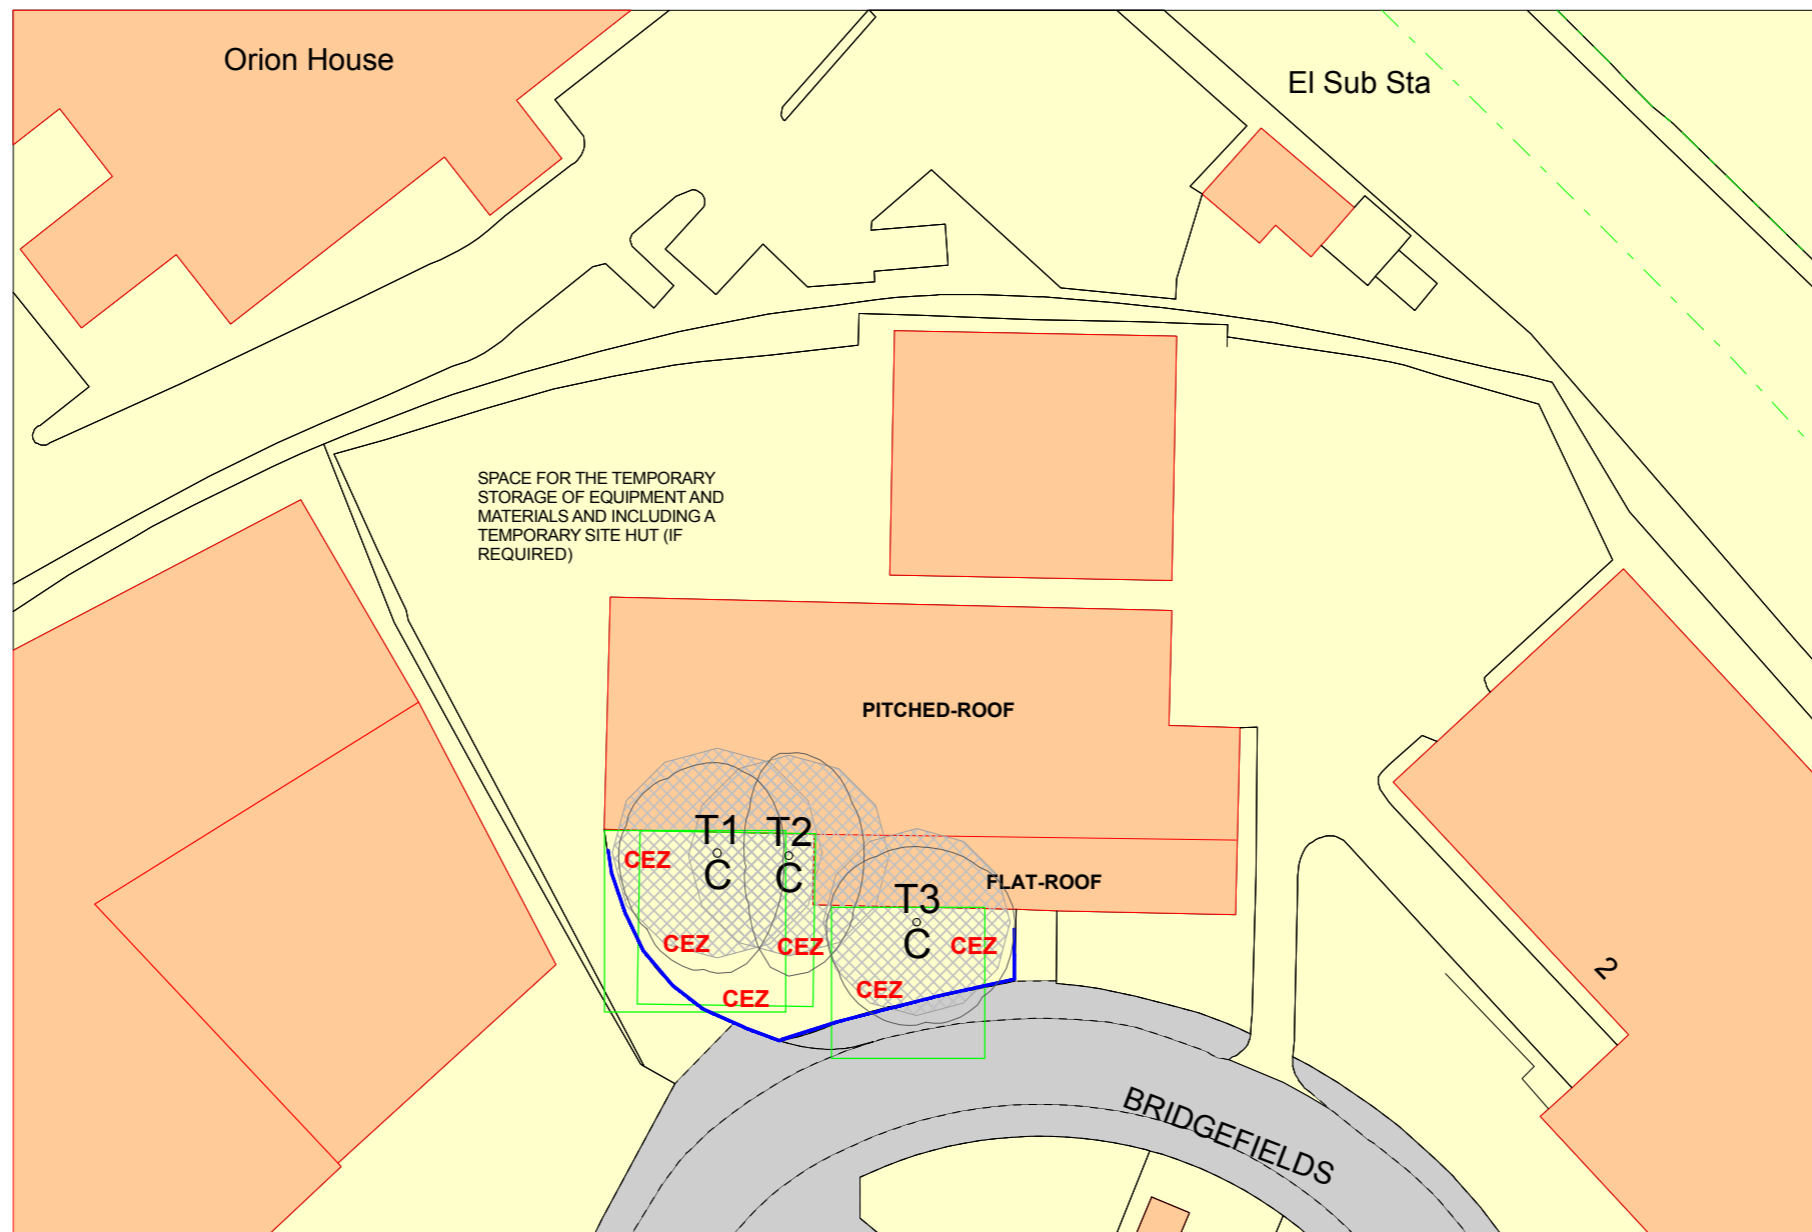

SCALE BAR

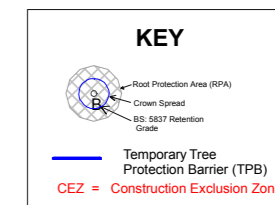

THIS TREE PROTECTION PLAN MUST BE READ IN CONJUNCTION WITH THE ARBORICULTURAL METHOD STATEMENT THAT ACCOMPANIES THE TREE REPORT