

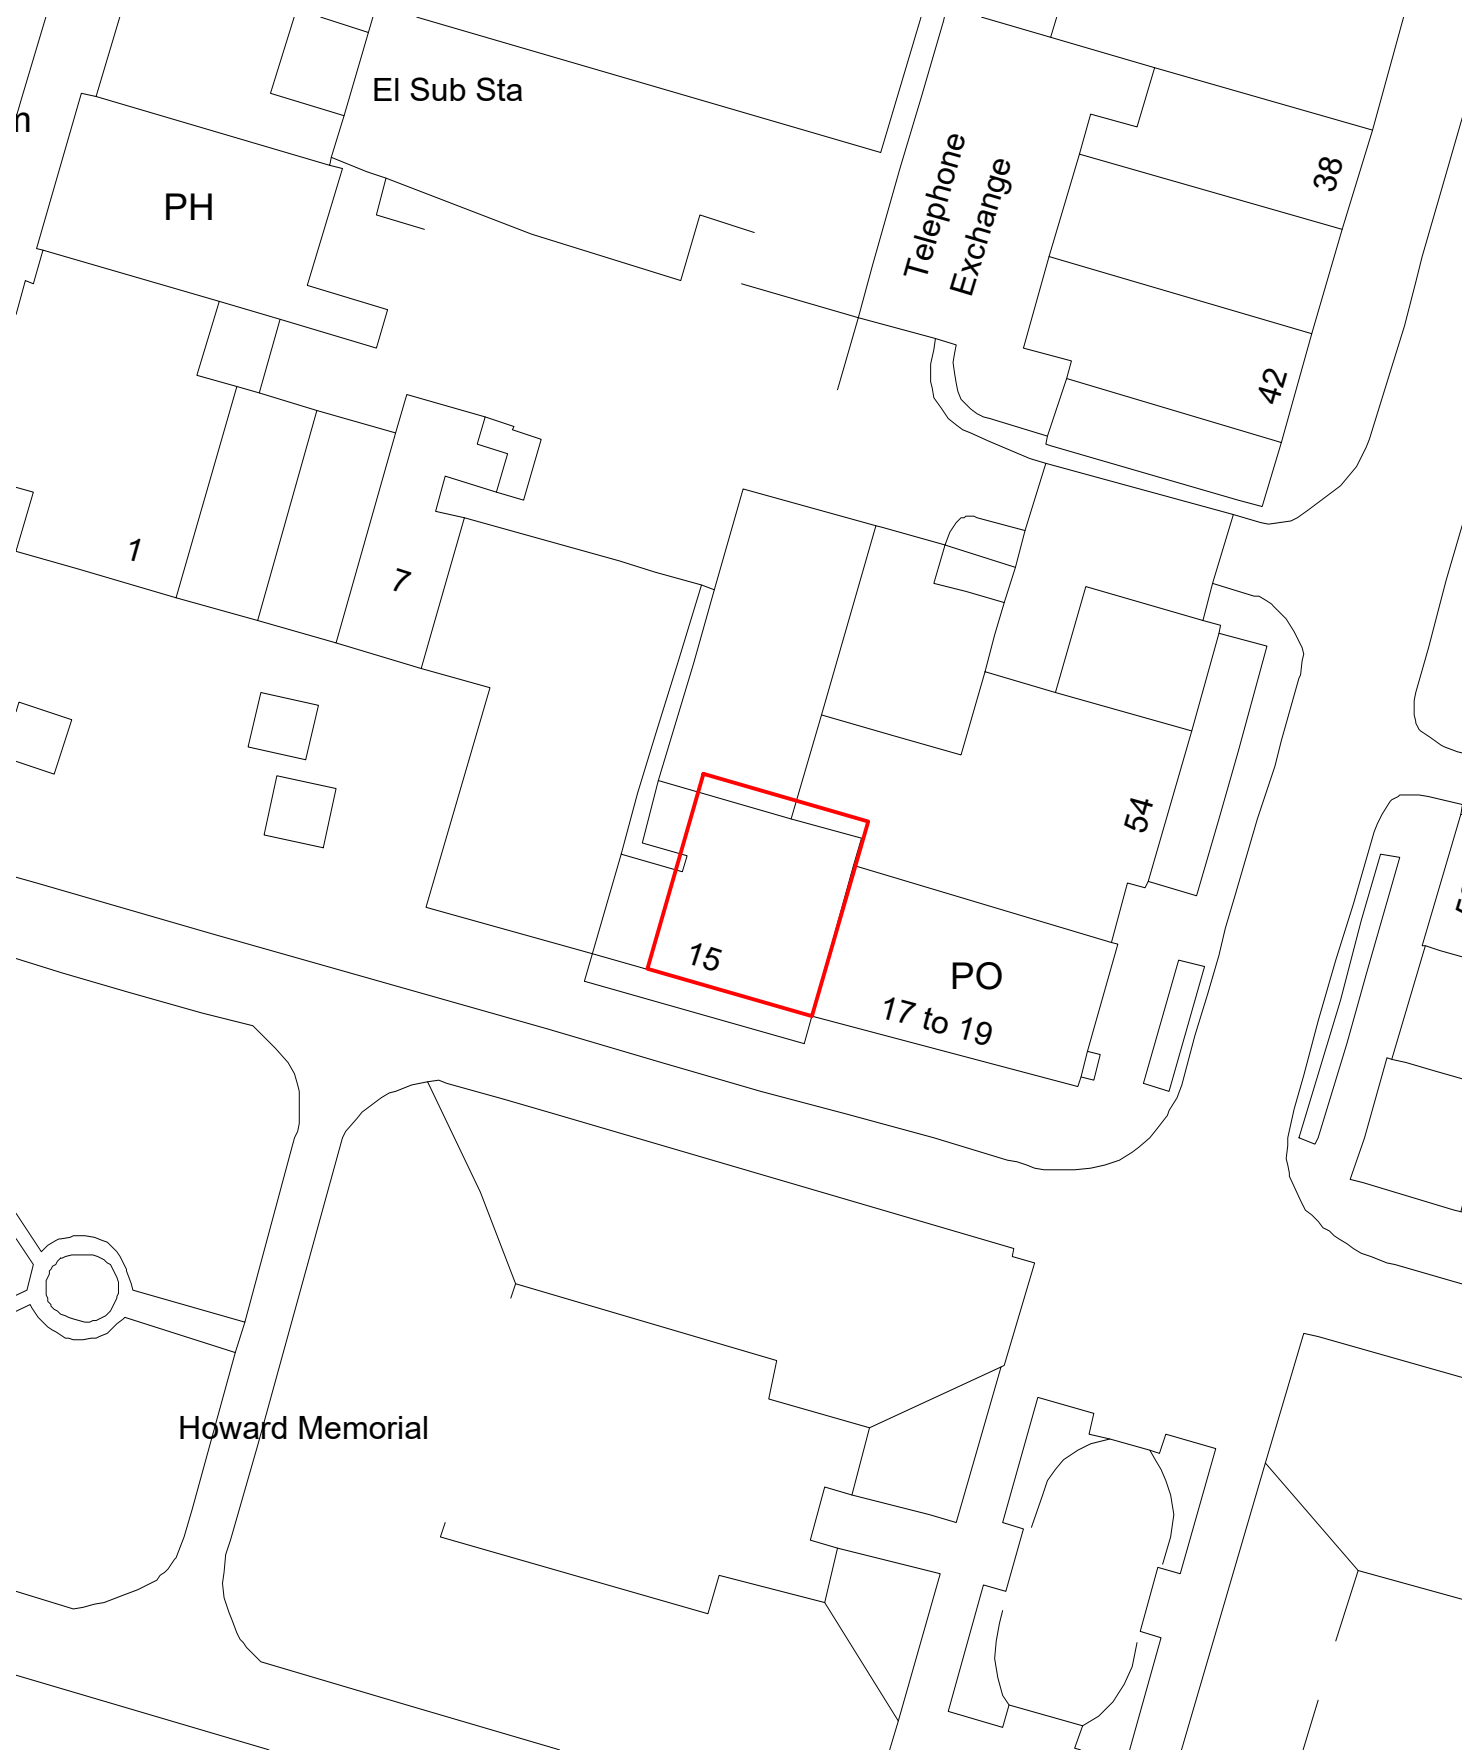




- Notes
- 1- This drawing is prepared solely for design and planning submission purposes. It is not intended or suitable for either Building Regulations or Construction purposes and should not be used for such.
 - 2- All Dimensions are in millimeters.
 - 3- Dimensions are not to be scaled directly from drawings other than for Planning Purposes.
 - 4- All dimensions are to be checked on site and the Architect is to be informed of any discrepancies before construction commences.
 - 5- All references to drawings refer to current revision of that drawing.
 - 6- The Copyright of this drawing belongs to Archpl Ltd.

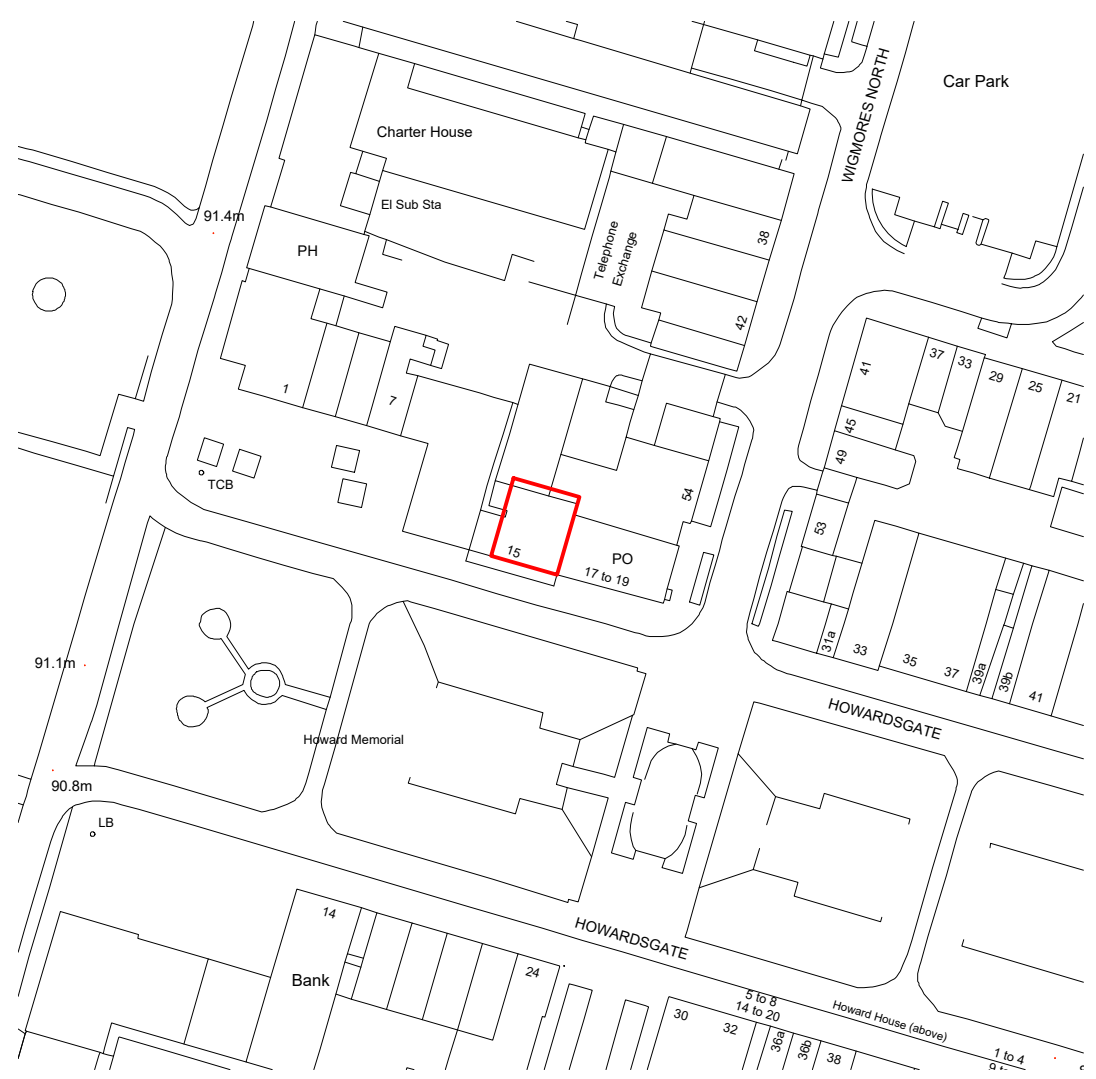

BLOCK PLAN
Scale:1/500

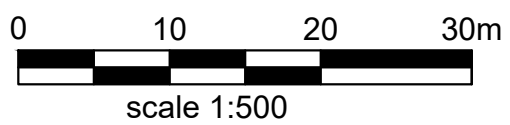

SITE LOCATION PLAN
Scale:1/1250

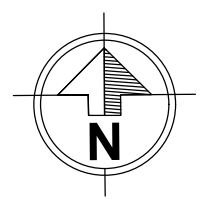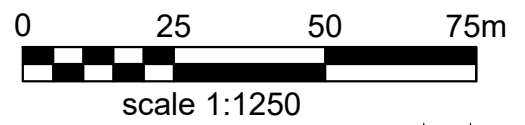

Rev.	Date	Revisions
PLANNING		
 ARCH ARCHITECTURAL DESIGN STUDIO 400 West Green Road, West Green, London, N15 3PX Tel: 07842410527 Web: www.archpl.co.uk		
Client Mr. Munis Musabekov		
Project 15 Howardsgate AL8 6BU		
Scale 1/500,1250 @A3	Date 08/2024	
Drawn By RG	Checked By AEC	
Project No. 24022	Drawing No. L101	Revision -
Drawing title Location and Block Plans		