



©2020 Cellnex
All rights reserved. No part of this publication may be reproduced, stored in a retrieval system or transmitted in any form or by any means (Electronic, Mechanical, Photocopying, Recording or otherwise), without the prior written consent of the Company.

NOTES

BASED UPON ORDNANCE
SURVEY DIGITAL DATA
WITH THE PERMISSION OF
THE CONTROLLER OF HIS
MAJESTY'S STATIONERY
OFFICE, © CROWN
COPYRIGHT. LICENCE NO.
AC0000806982

O.S. LANDRANGER MAP
No. 166

3.A	COL.MOD.UK.0003670 LOCATION PLAN AMEND			GBC
3	COL.MOD.UK.0003670 LOCATION PLAN	10/10/24	GBC	GBC
2	COM-0026400 LOCATION PLAN	12/04/23	DAL	DAL
1	181158 FIRST ISSUE	04/10/16	PS	CF
ISS	REVISION	DATE	DRN	APP



CELLNEX UK
R+, 4TH FLOOR, 2 BLA GRAVE STREET, READING, RG1 1AZ
Tel. 020 4526 8553

SITE No **163138**
WELWYN GARDEN CITY TE
WIGMORES NORTH
WELWYN GARDEN CITY
HERTFORDSHIRE
AL8 6PH


NGR TL 23710 13060
OS GRID 523710 213060

TITLE
LOCATION PLAN


SCALE SEE DRAWING

DRAWN	PS	27/09/16
APPROVED	GBC	10/10/24

DRG No.	Sheet 1 of 1	Rev
163138 - 00-004 - ML003		3.A

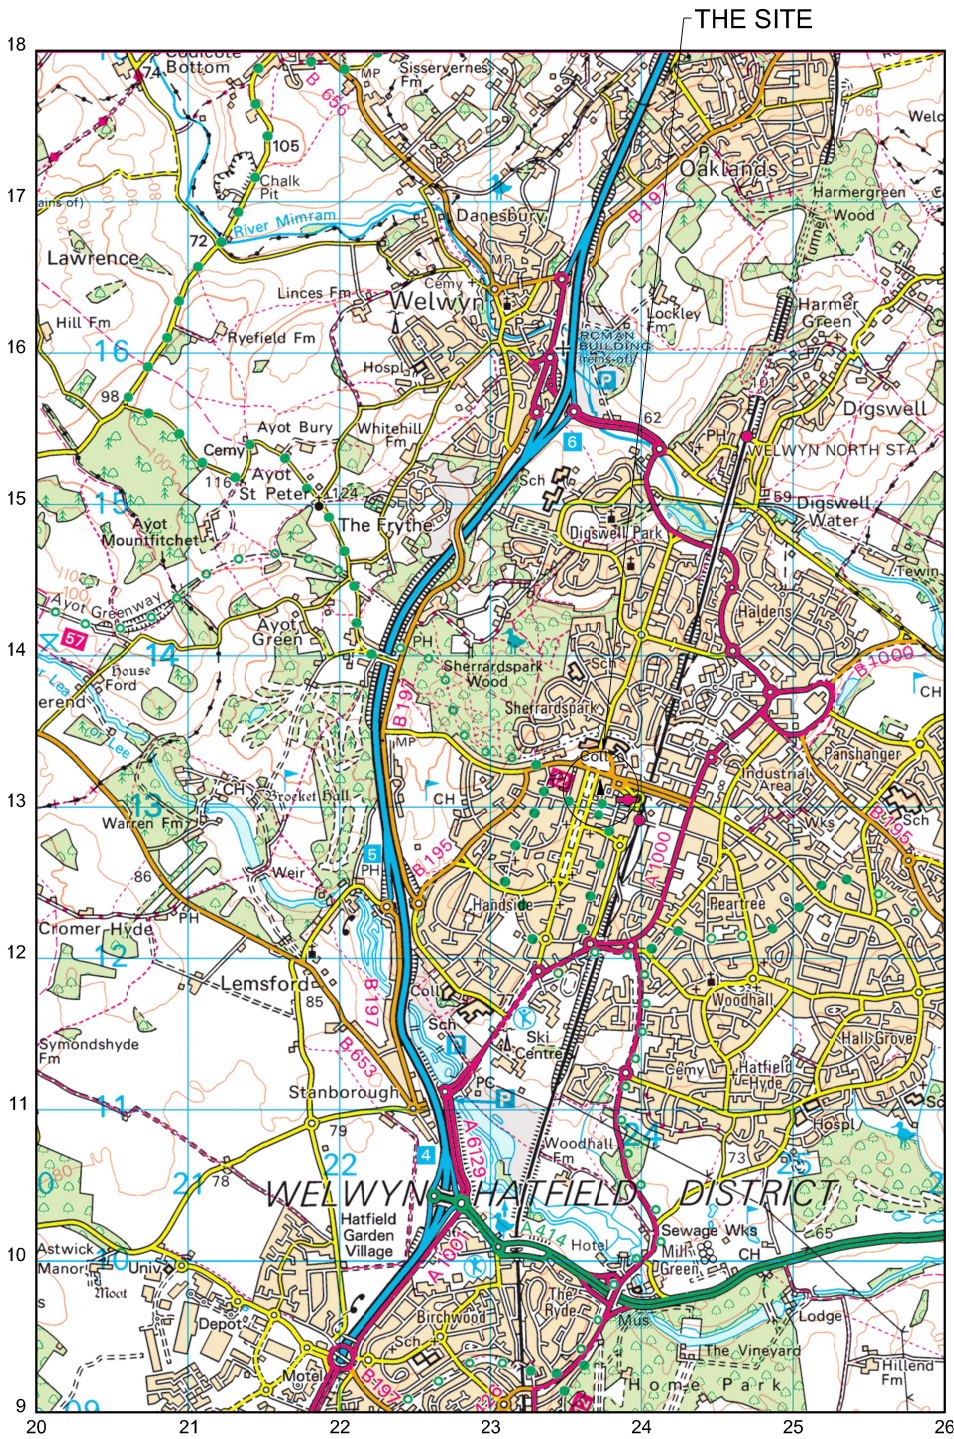

LOCATION PLAN
SCALE 1:50,000

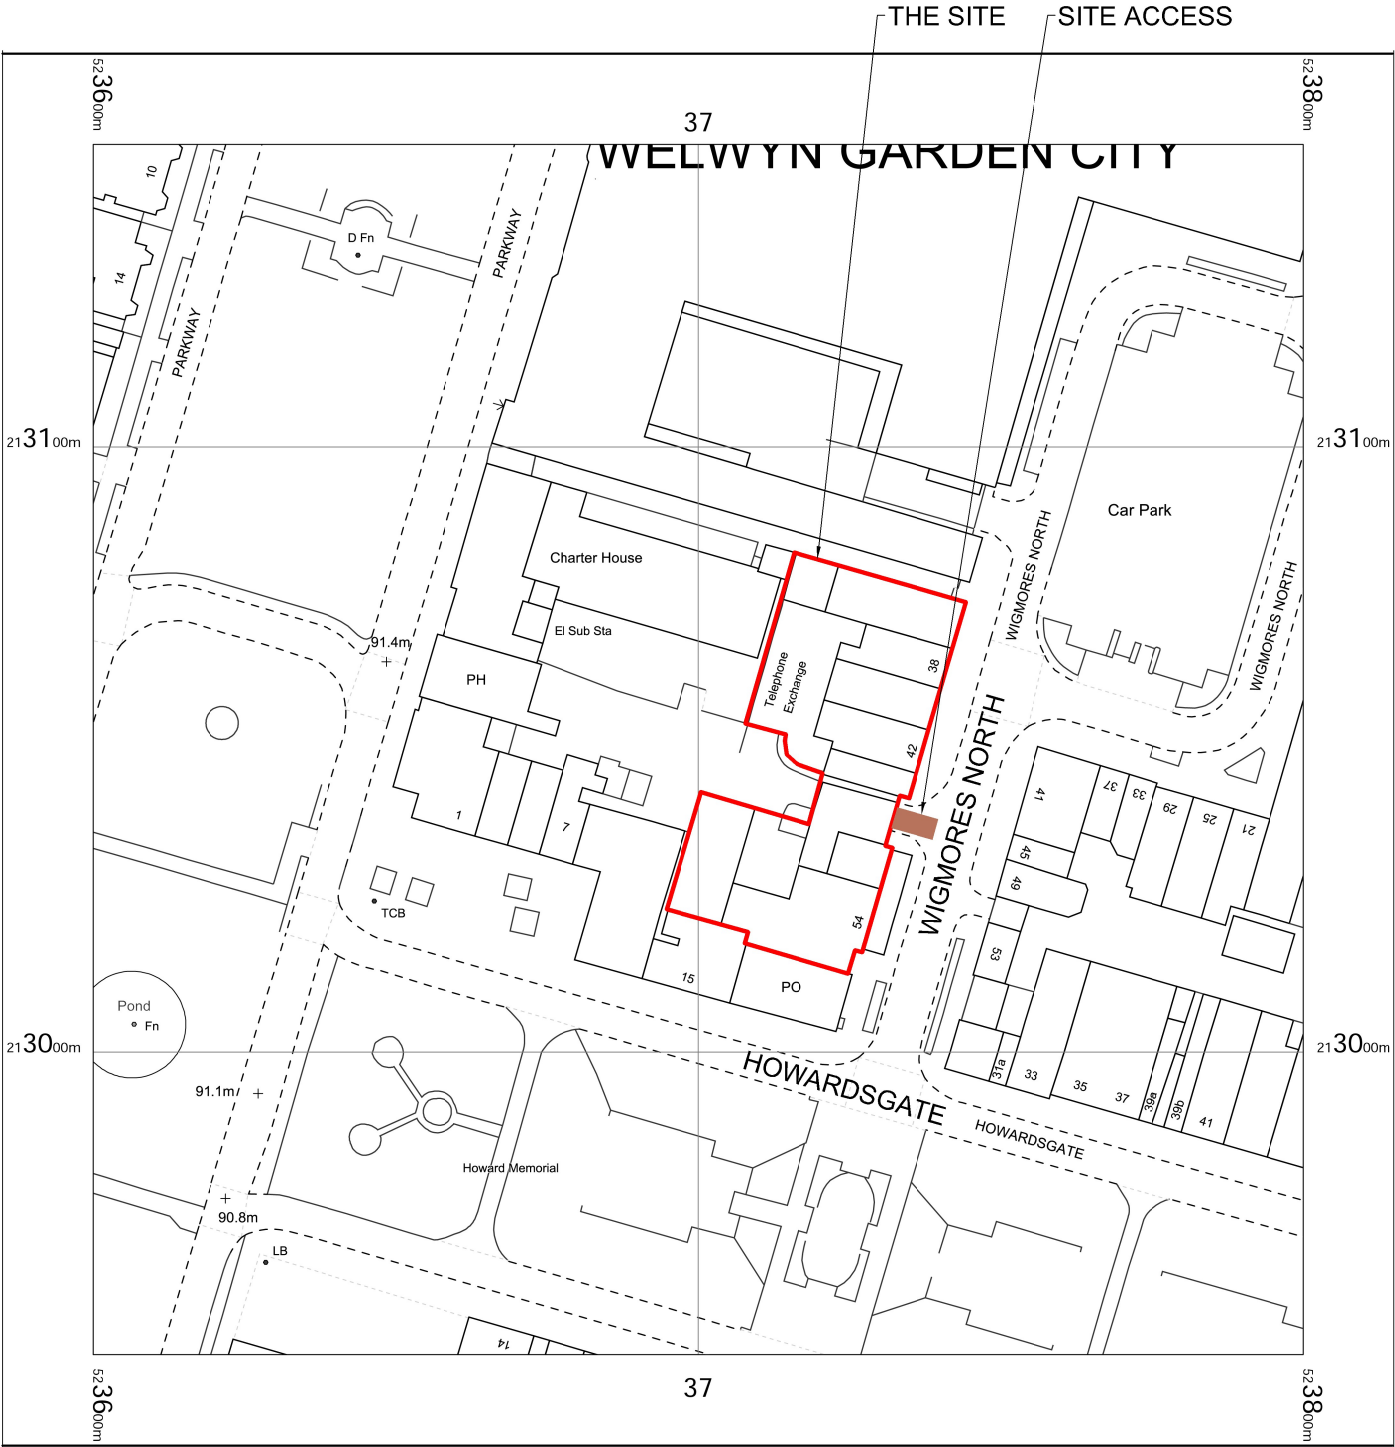

LOCATION PLAN
SCALE 1:1250