



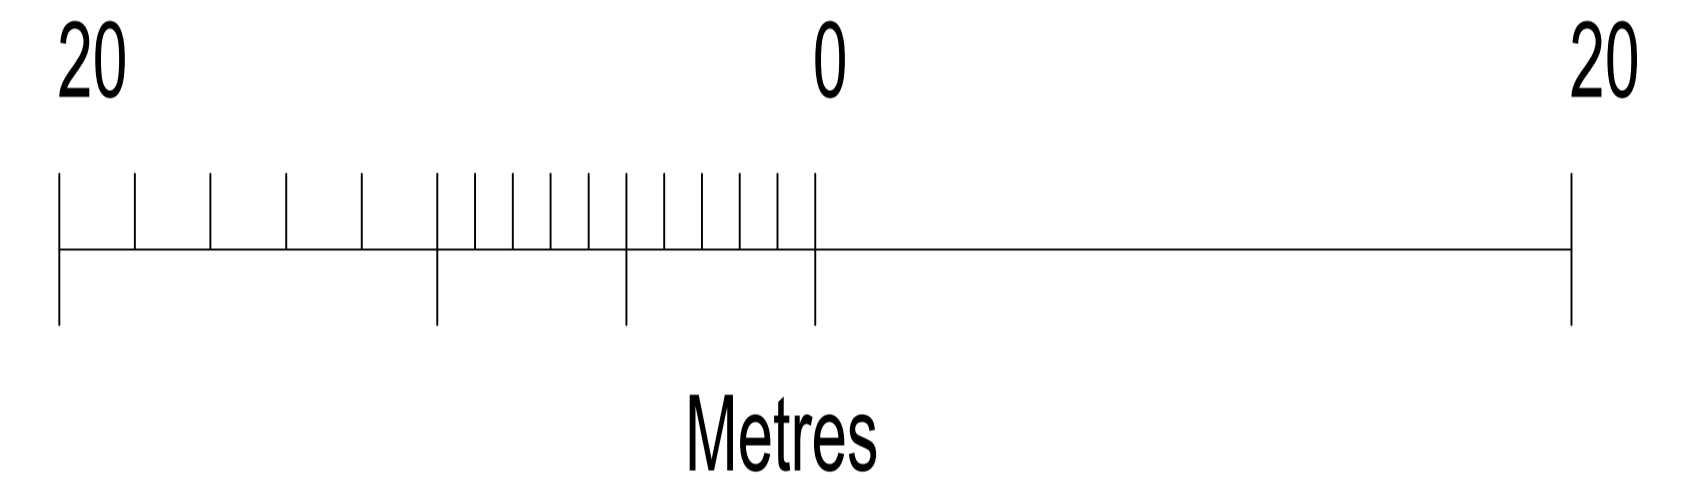

PROPOSED
NEW
LOUVRES

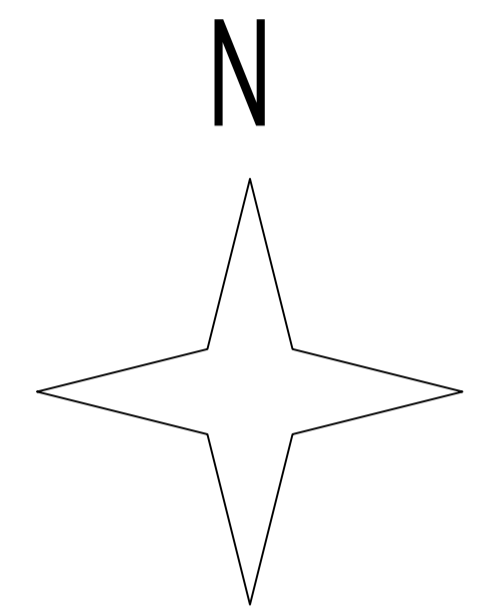

SITE BLOCK PLAN 1:200

PLANNING

THIS DRAWING MUST NOT WITHOUT THE CONSENT OF WEATHERITE AIR CONDITIONING LTD., BE SHOWN TO ANY PERSON NOT EMPLOYED BY THE RECIPIENT, OR BE COPIED OR USED FOR THE PURPOSE OF MANUFACTURING ANY ARTICLE SHOWN IN THIS DRAWING. THIS DRAWING, TOGETHER WITH ANY COPIES MADE BY THE RECIPIENT SHALL BE RETURNED TO WEATHERITE AIR CONDITIONING LTD. ON DEMAND. THE COPYRIGHT IN THIS DRAWING SHALL BE AND REMAIN THE SOLE PROPERTY OF WEATHERITE AIR CONDITIONING LTD.

Weatherite Air Conditioning Limited
 WEATHERITE HOUSE
 CREDENDA ROAD
 WEST BRIDGMICH
 S70 7JE
 TEL 0121 6652266

CLIENT
BT GROUP PLC

TITLE
PROPOSED BLOCK PLAN LAYOUT FOR
WELWYN GARDEN CITY TELEPHONE EXCHANGE

DATE 11.11.24 DRNG No.
 CONTRACT No. 124225 - 302
 DRAWN 4CS CHECKED PW
 SCALE SEE DWG @ A1

REV.	DATE	DRN.	MODIFICATION	CHECKED