

Council Offices, The Campus,  
Welwyn Garden City, Herts. AL8 6AE

Title: **LOCATION PLAN**

Project: **CAMPUS EAST PHASE 2**

Scale: 1:1250

Date: 6th June 2007

Drawn: RJG


Notes:

**14 JUN 2007**


**No: N6/2007/916/FP**

Drawing Number: C0041/PH2/11

This map is reproduced from Ordnance Survey material with the permission of Ordnance Survey on behalf of the controller of Her Majesty's Stationery Office © Crown Copyright. Unauthorised reproduction infringes Crown copyright and may lead to prosecution or civil proceedings. Welwyn Hatfield Borough Council LA100019547 2007

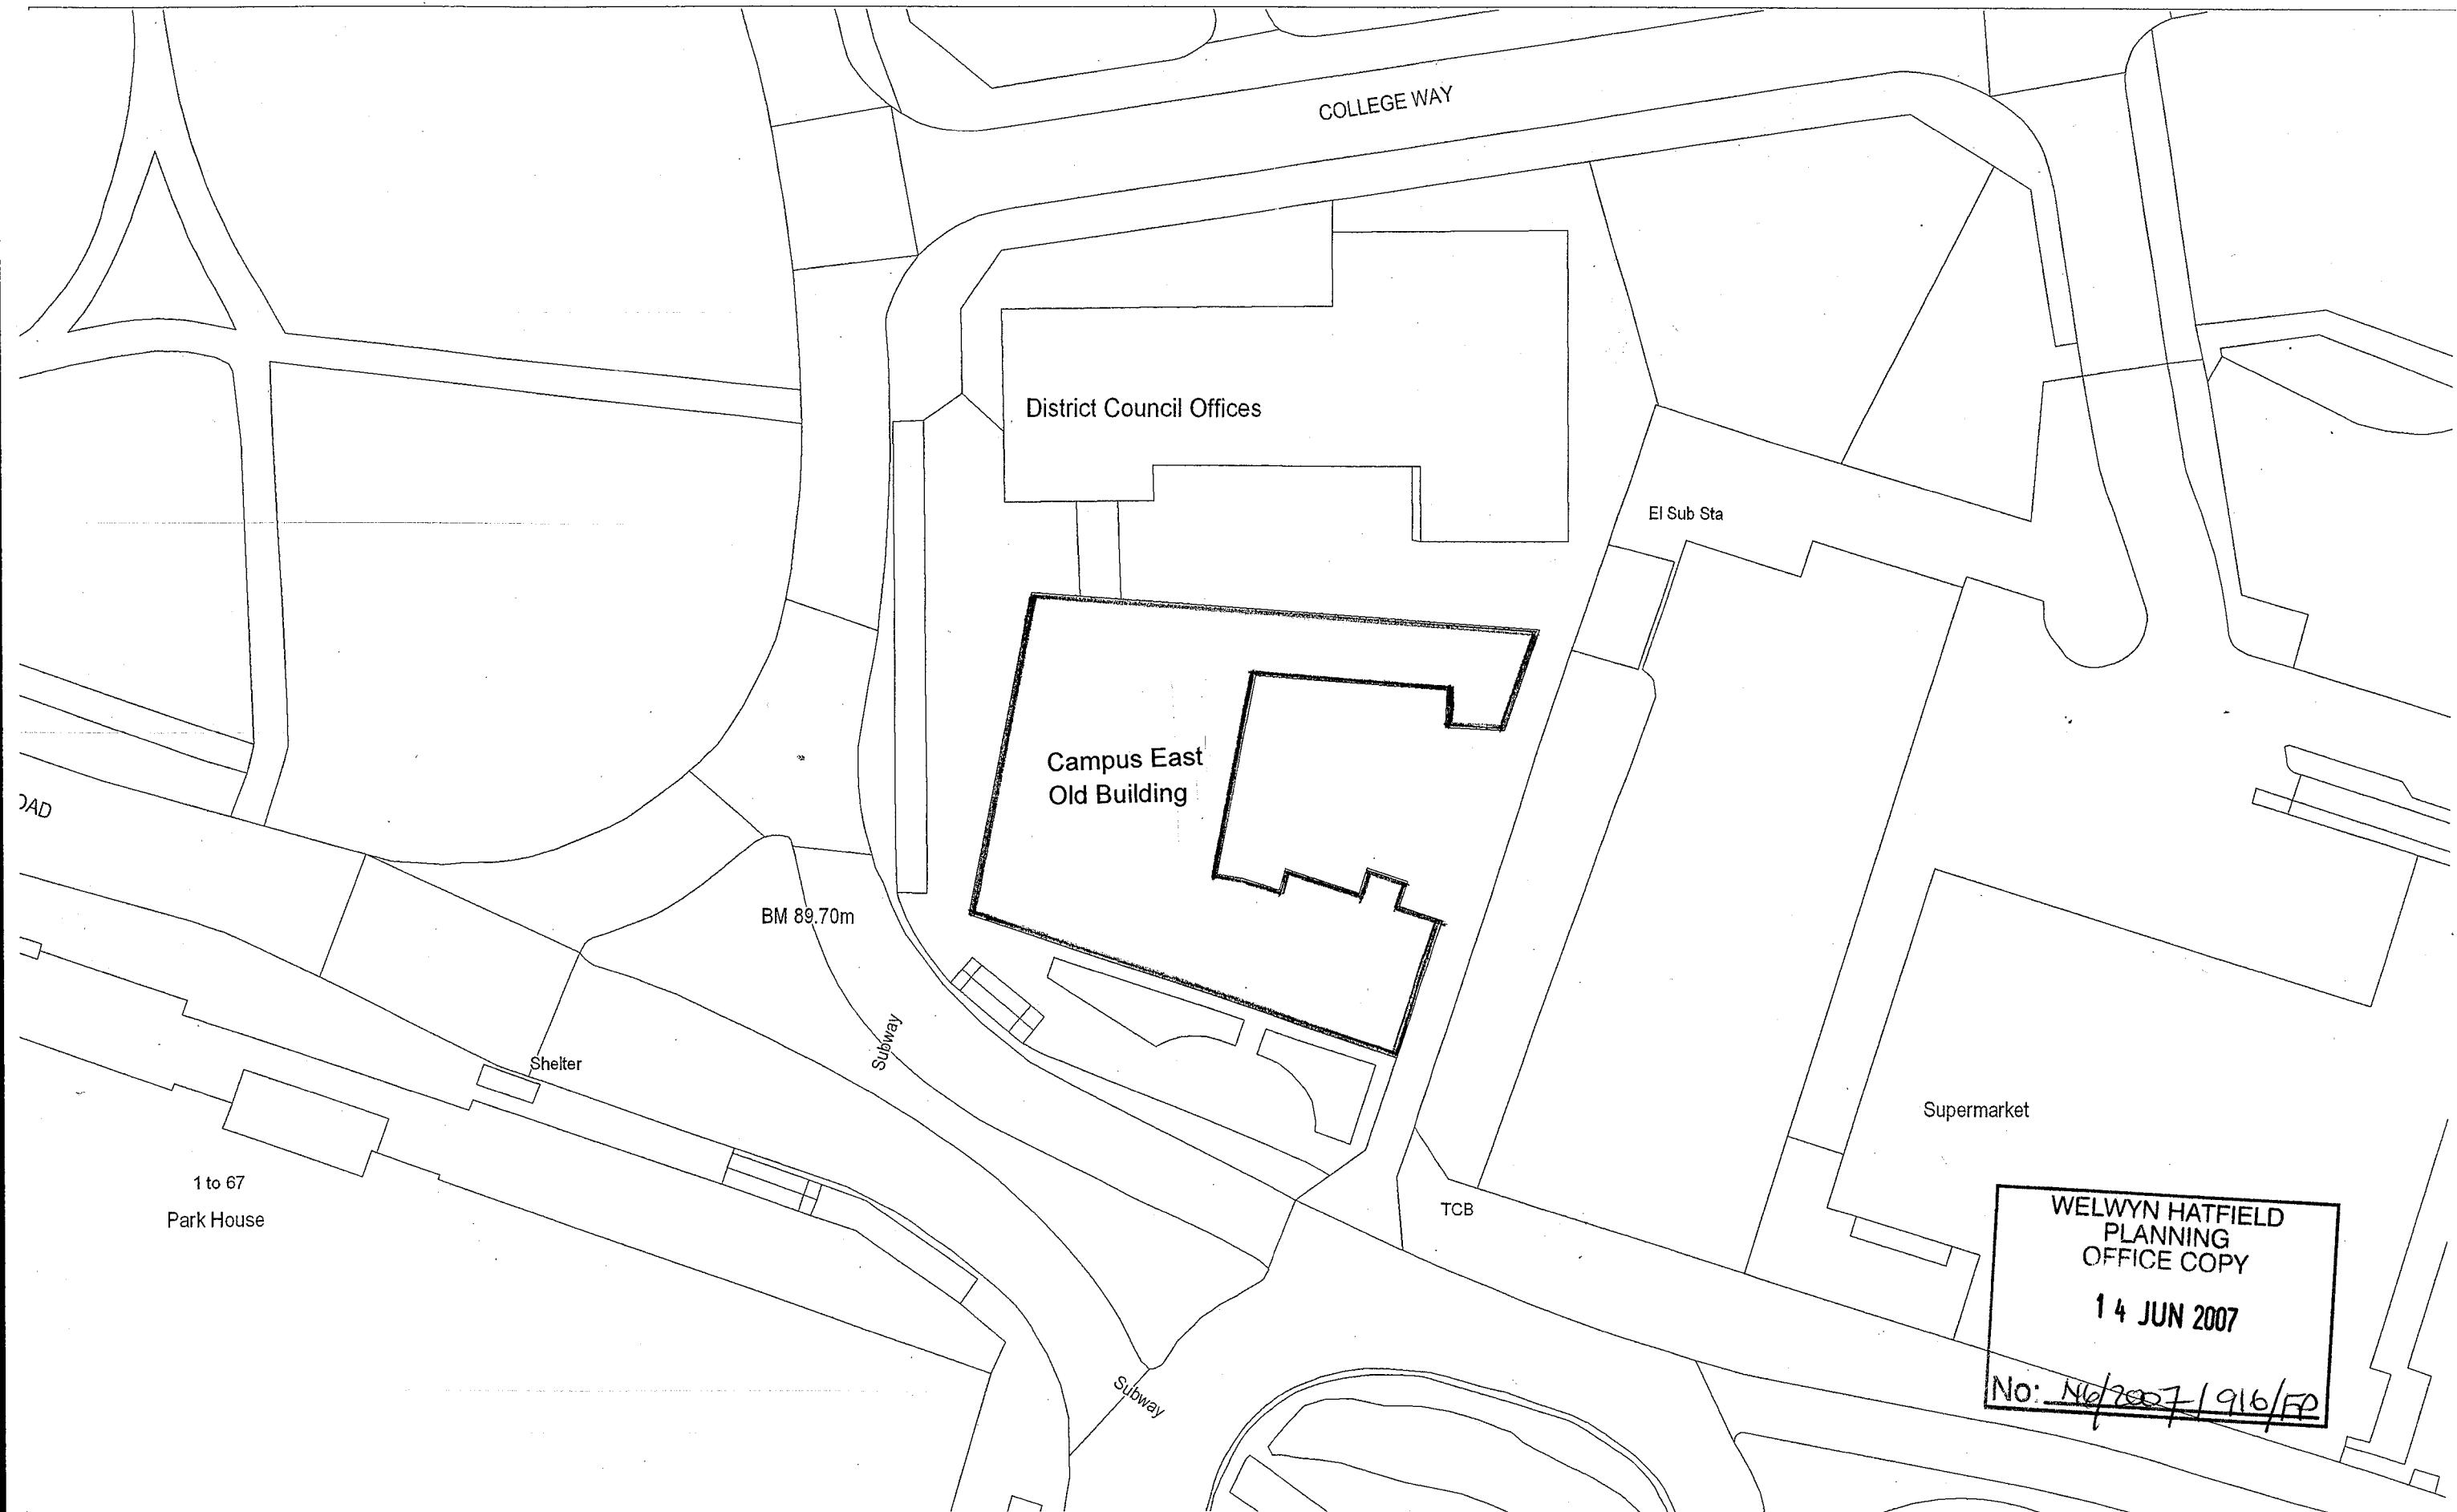

WELWYN HATFIELD  
 PLANNING  
 OFFICE COPY  
 14 JUN 2007  
 No: N0/2007/916/FP

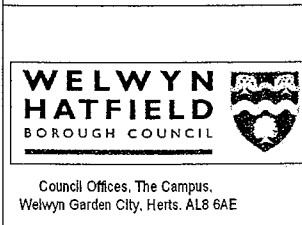

Title: **BLOCK PLAN**

Project: **CAMPUS EAST PHASE 2**

Scale: 1:500

Date: 7th June 2007

Drawn: RJG

Notes:

Drawing Number: C0041/PH2/12

This map is reproduced from Ordnance Survey material with the permission of Ordnance Survey on behalf of the controller of Her Majesty's Stationery Office © Crown Copyright. Unauthorised reproduction infringes Crown copyright and may lead to prosecution or civil proceedings. Welwyn Hatfield Borough Council LA100019547 2007

Council Offices, The Campus,  
 Welwyn Garden City, Herts. AL8 6AE