



Hazel Grove Elevation A-A



Elevation B-B




Elevation C-C



Elevation D-D



Elevation E-E

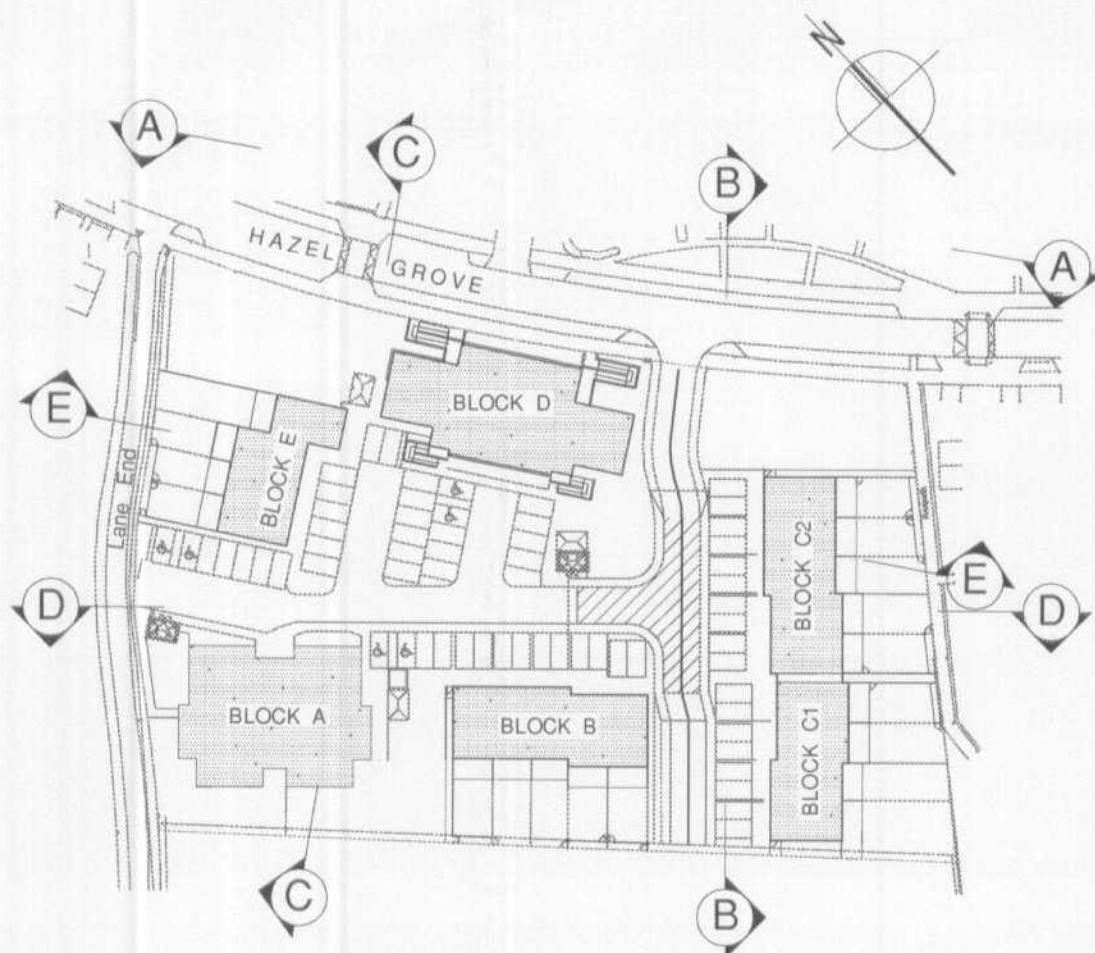

Key Plan
Scale 1:1000 @ A1

DO NOT SCALE THIS DRAWING. USE FIGURED DIMENSIONS ONLY.
CONTRACTORS ARE RESPONSIBLE FOR TAKING AND CHECKING
SITE DIMENSIONS.
DESIGN COPYRIGHT IS VESTED IN THE ARCHITECT FROM WHOM
CONSENT MUST BE OBTAINED FOR COPYING OR REPRODUCING
THIS DRAWING.

NOTE:
PLANS REPRODUCED FROM SURVEY CARRIED OUT BY
GEOFF SHARP LAND SURVEYS.
r3a Ltd ACCEPT NO RESPONSIBILITY FOR THEIR ACCURACY.

WELWYN HATFIELD
PLANNING
OFFICE COPY
19 JUN 2007
No. 56/2007/925/W

PLANNING ISSUE

Rev	Description	Drawn

r3a
r3architects ltd
The Old Town Hall
105 High Street
Rickmansworth
Hertfordshire WD3 1AN
T 01923 896178
F 01923 896187
info@r3architects.co.uk
www.r3architects.co.uk

Client
places
to people

Project
HAZEL GROVE DEVELOPMENT
HATFIELD
HERTFORDSHIRE AL10 9DX

Title
PROPOSED STREET ELEVATION
AND SITE SECTIONS

Scale 1:200 @ A1	Date JUNE 2007
---------------------	-------------------

Drawn JPP	Checked
--------------	---------

File Path:-

Job No. 5678	Drawing No. PL110	Revision P1
-----------------	----------------------	----------------