



# Notes

1. Contractors must check all dimensions on site. Only figured dimensions are to be worked from. Discrepancies must be reported to the Architect or Engineer before proceeding. © This drawing is copyright.
2. Reproduced from OS Sitemap © by permission of Ordnance Survey® on behalf of The Controller of Her Majesty's Stationary Office. © Crown copyright 2008. All rights reserved. Licence number 100007126.

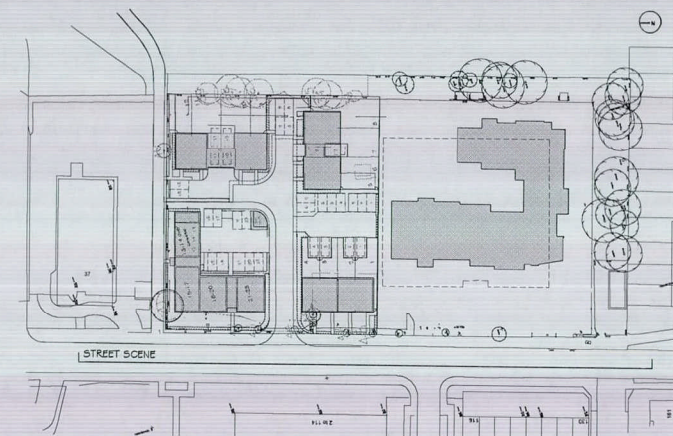

BROADWATER ROAD STREET SCENE 1:200

Revision	Description				Drawn	Checked	Date		
Preliminary	<input type="checkbox"/>	Information	<input type="checkbox"/>	Tender	<input type="checkbox"/>	Construction	<input type="checkbox"/>	As Built	<input type="checkbox"/>

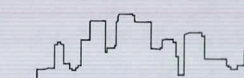

**Woods Hardwick**  
Architects, Engineers and Development Consultants

Title Broadwater Road  
Welwyn Garden City

Details Broadwater Road Street Scene

Scale 1:200@A1 Date Dec 2014 Drawn CHLM Chk GS

Please consider the environment before printing this drawing

15-17 Goldington Road  
Bedford  
MK40 3PH  
United Kingdom  
T. +44 (0)1234 268662  
F. +44 (0)1234 353034  
mail@woodshardwick.com  
www.woodshardwick.com

17095/1003