


- Contractors must check all dimensions on site. Only figured dimensions are to be worked from. Discrepancies must be reported to the Architect or Engineer before proceeding. © This drawing is copyright
- Reproduced from OS Sitemap © by permission of Ordnance Survey® on behalf of The Controller of Her Majesty's Stationery Office. © Crown copyright 2008. All rights reserved. Licence number 100007126.

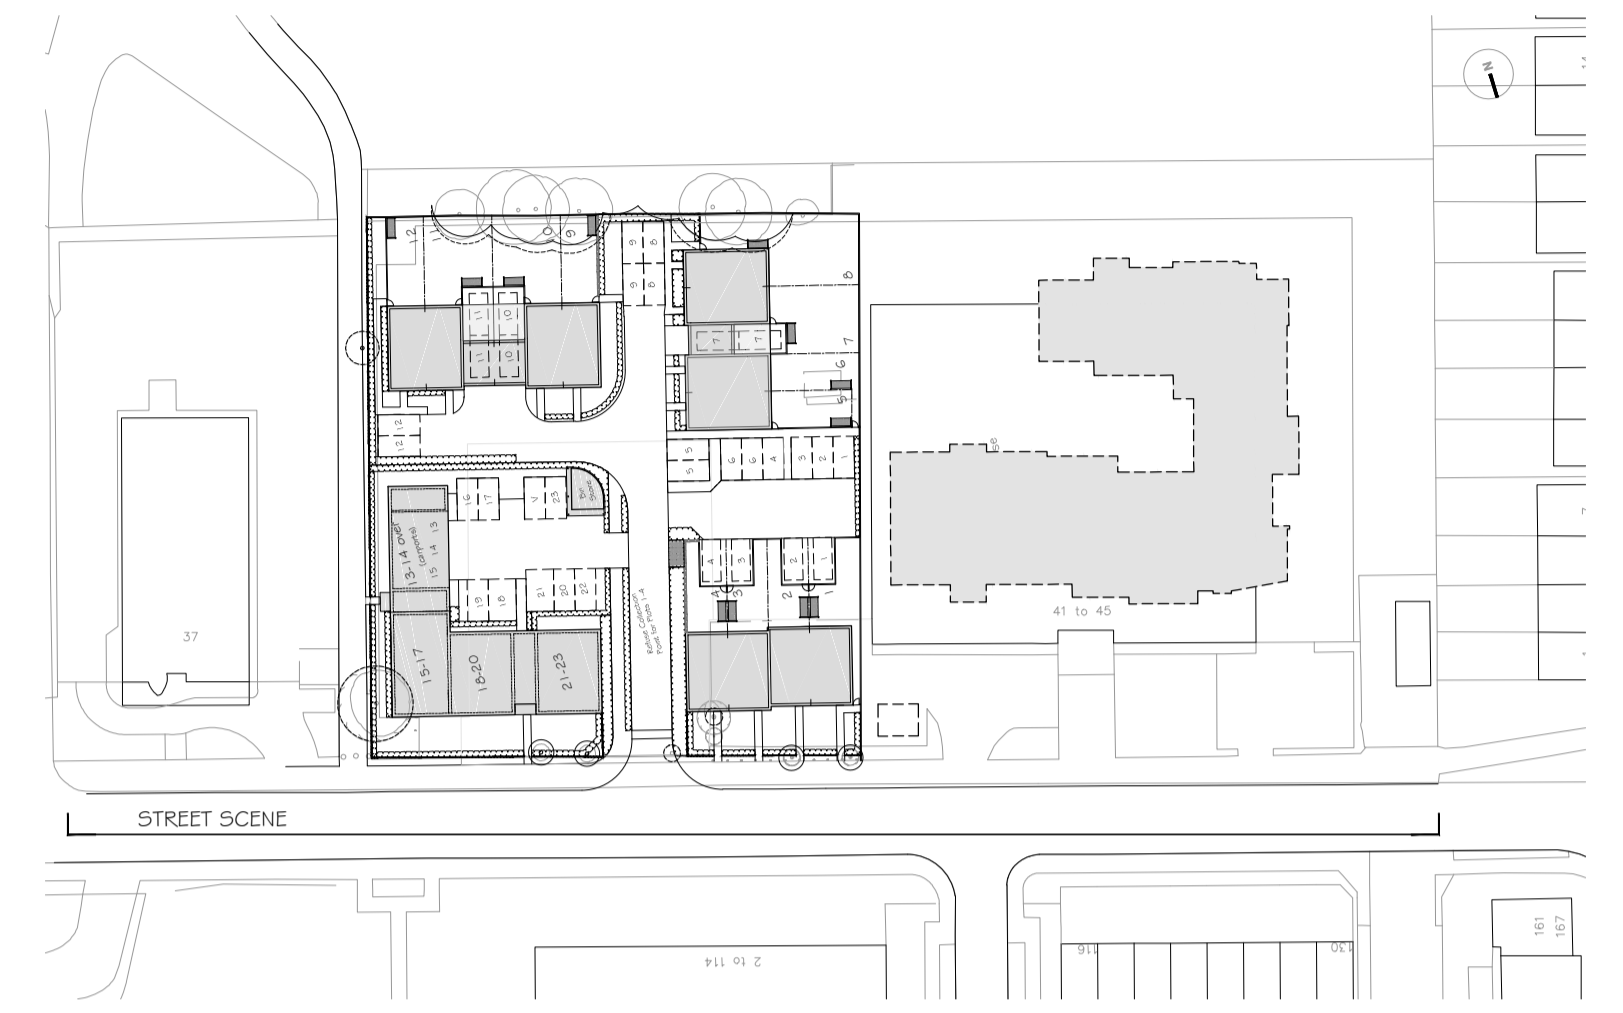

BROADWATER ROAD STREET SCENE 1:200

| | | | | | |
|----------|--|--------------------------------------|---------------------------------|---------------------------------------|-----------------------------------|
| B | Parapets to plots 1-4 raised by approx. 225mm and plots 13-23 by approx. 440mm to incorporate detailed roof truss design | CM | GS | 27/03/17 | |
| A | Render added to flats and plots 3-4 in accordance with Planning Officer's comments | CM | GS | 02/07/15 | |
| Revision | Description | Drawn | Checked | Date | |
| | Preliminary <input type="checkbox"/> | Information <input type="checkbox"/> | Tender <input type="checkbox"/> | Construction <input type="checkbox"/> | As Built <input type="checkbox"/> |

Woods Hardwick
Architects, Engineers and Development Consultants

15-17 Goldington Road
Bedford
MK40 3NH
United Kingdom
T. +44 (0)1234 268862
F. +44 (0)1234 353054
mail@woodshardwick.com
www.woodshardwick.com

Title **Broadwater Road
Welwyn Garden City**

Details **Broadwater Road Street Scene**