


- Contractors must check all dimensions on site. Only figured dimensions are to be worked from. Discrepancies must be reported to the Architect or Engineer before proceeding. © This drawing is copyright
- Reproduced from OS Sitemap © by permission of Ordnance Survey® on behalf of The Controller of Her Majesty's Stationery Office. © Crown copyright 2008. All rights reserved. Licence number 100007126.

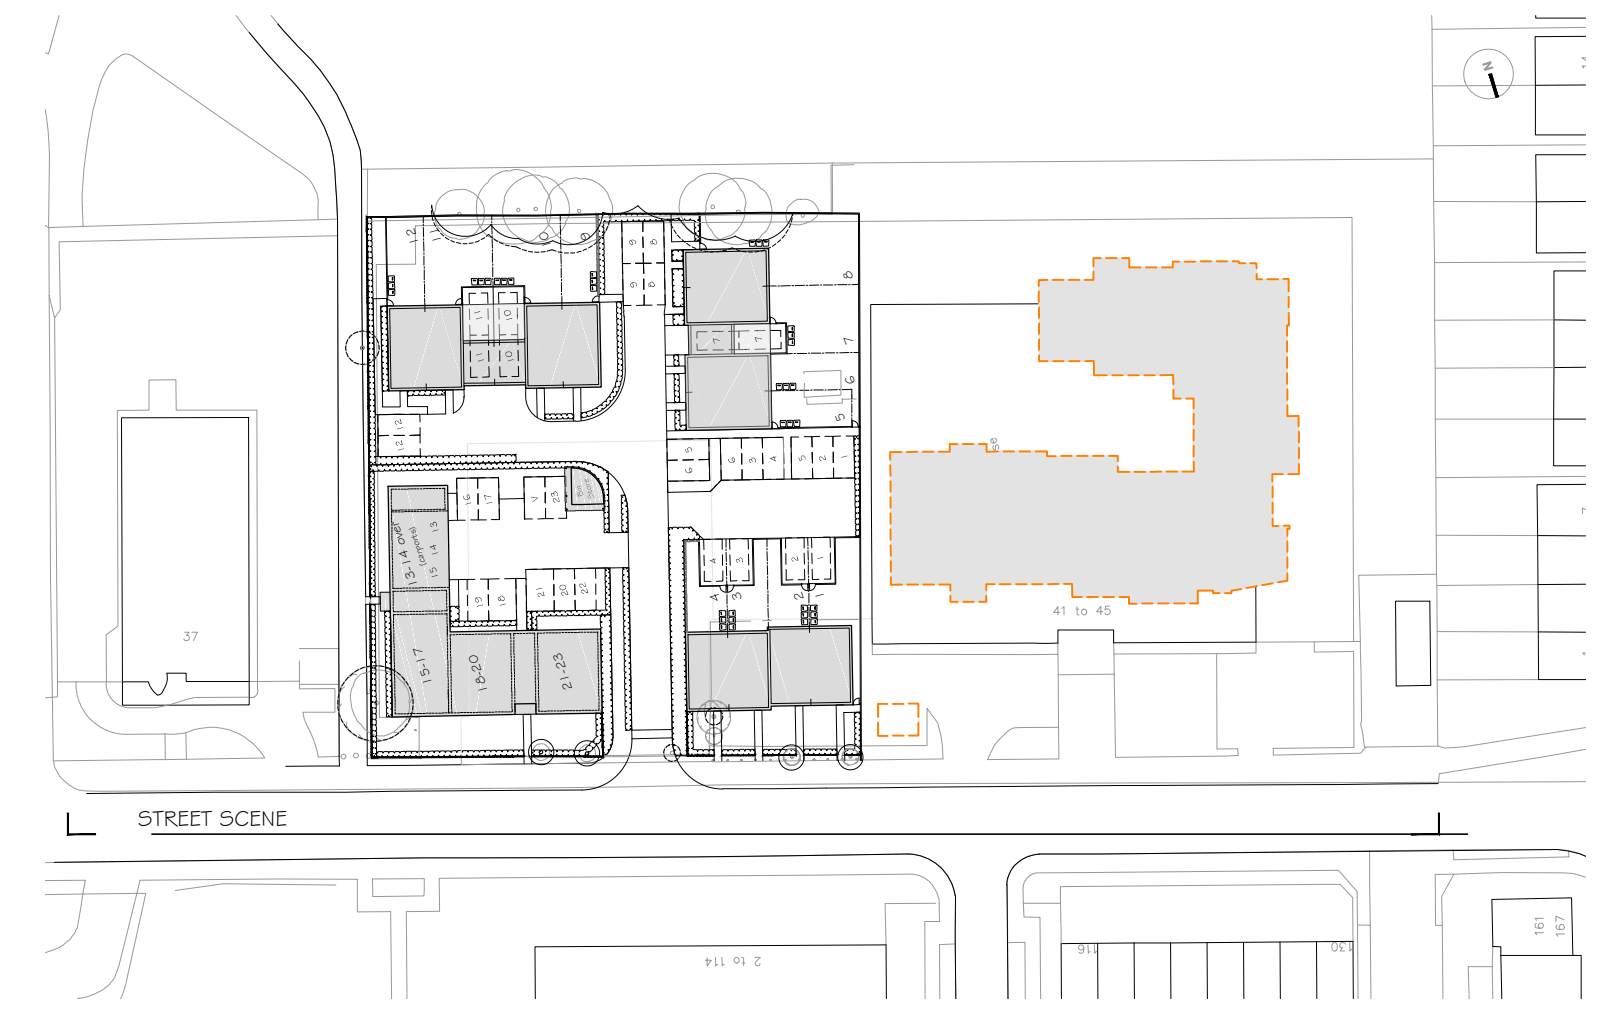

BROADWATER ROAD STREET SCENE 1:200

| Revision | Description  | CM                                   | GS                              | Date                                  |                                   |
|----------|--|--------------------------------------|---------------------------------|---------------------------------------|-----------------------------------|
| A        | Render added to flats and plots 3-4 in accordance with Planning Officer's comments |                                      |                                 | 02/07/15                              |                                   |
|          | Preliminary <input type="checkbox"/>   | Information <input type="checkbox"/> | Tender <input type="checkbox"/> | Construction <input type="checkbox"/> | As Built <input type="checkbox"/> |

**Woods Hardwick**  
Architects, Engineers and Development Consultants

15-17 Goldington Road  
Befford  
MK40 3NH  
United Kingdom  
T. +44 (0)1234 268862  
F. +44 (0)1234 353054  
mail@woodshardwick.com  
www.woodshardwick.com

Title: Broadwater Road  
Welwyn Garden City

Details: Broadwater Road Street Scene

Scale: 1:200@A1 Date: Dec 2014 Drawn: CHLM Chk: GS