


George Wimpey North Thames  
 Roche Building  
 Welwyn Garden City

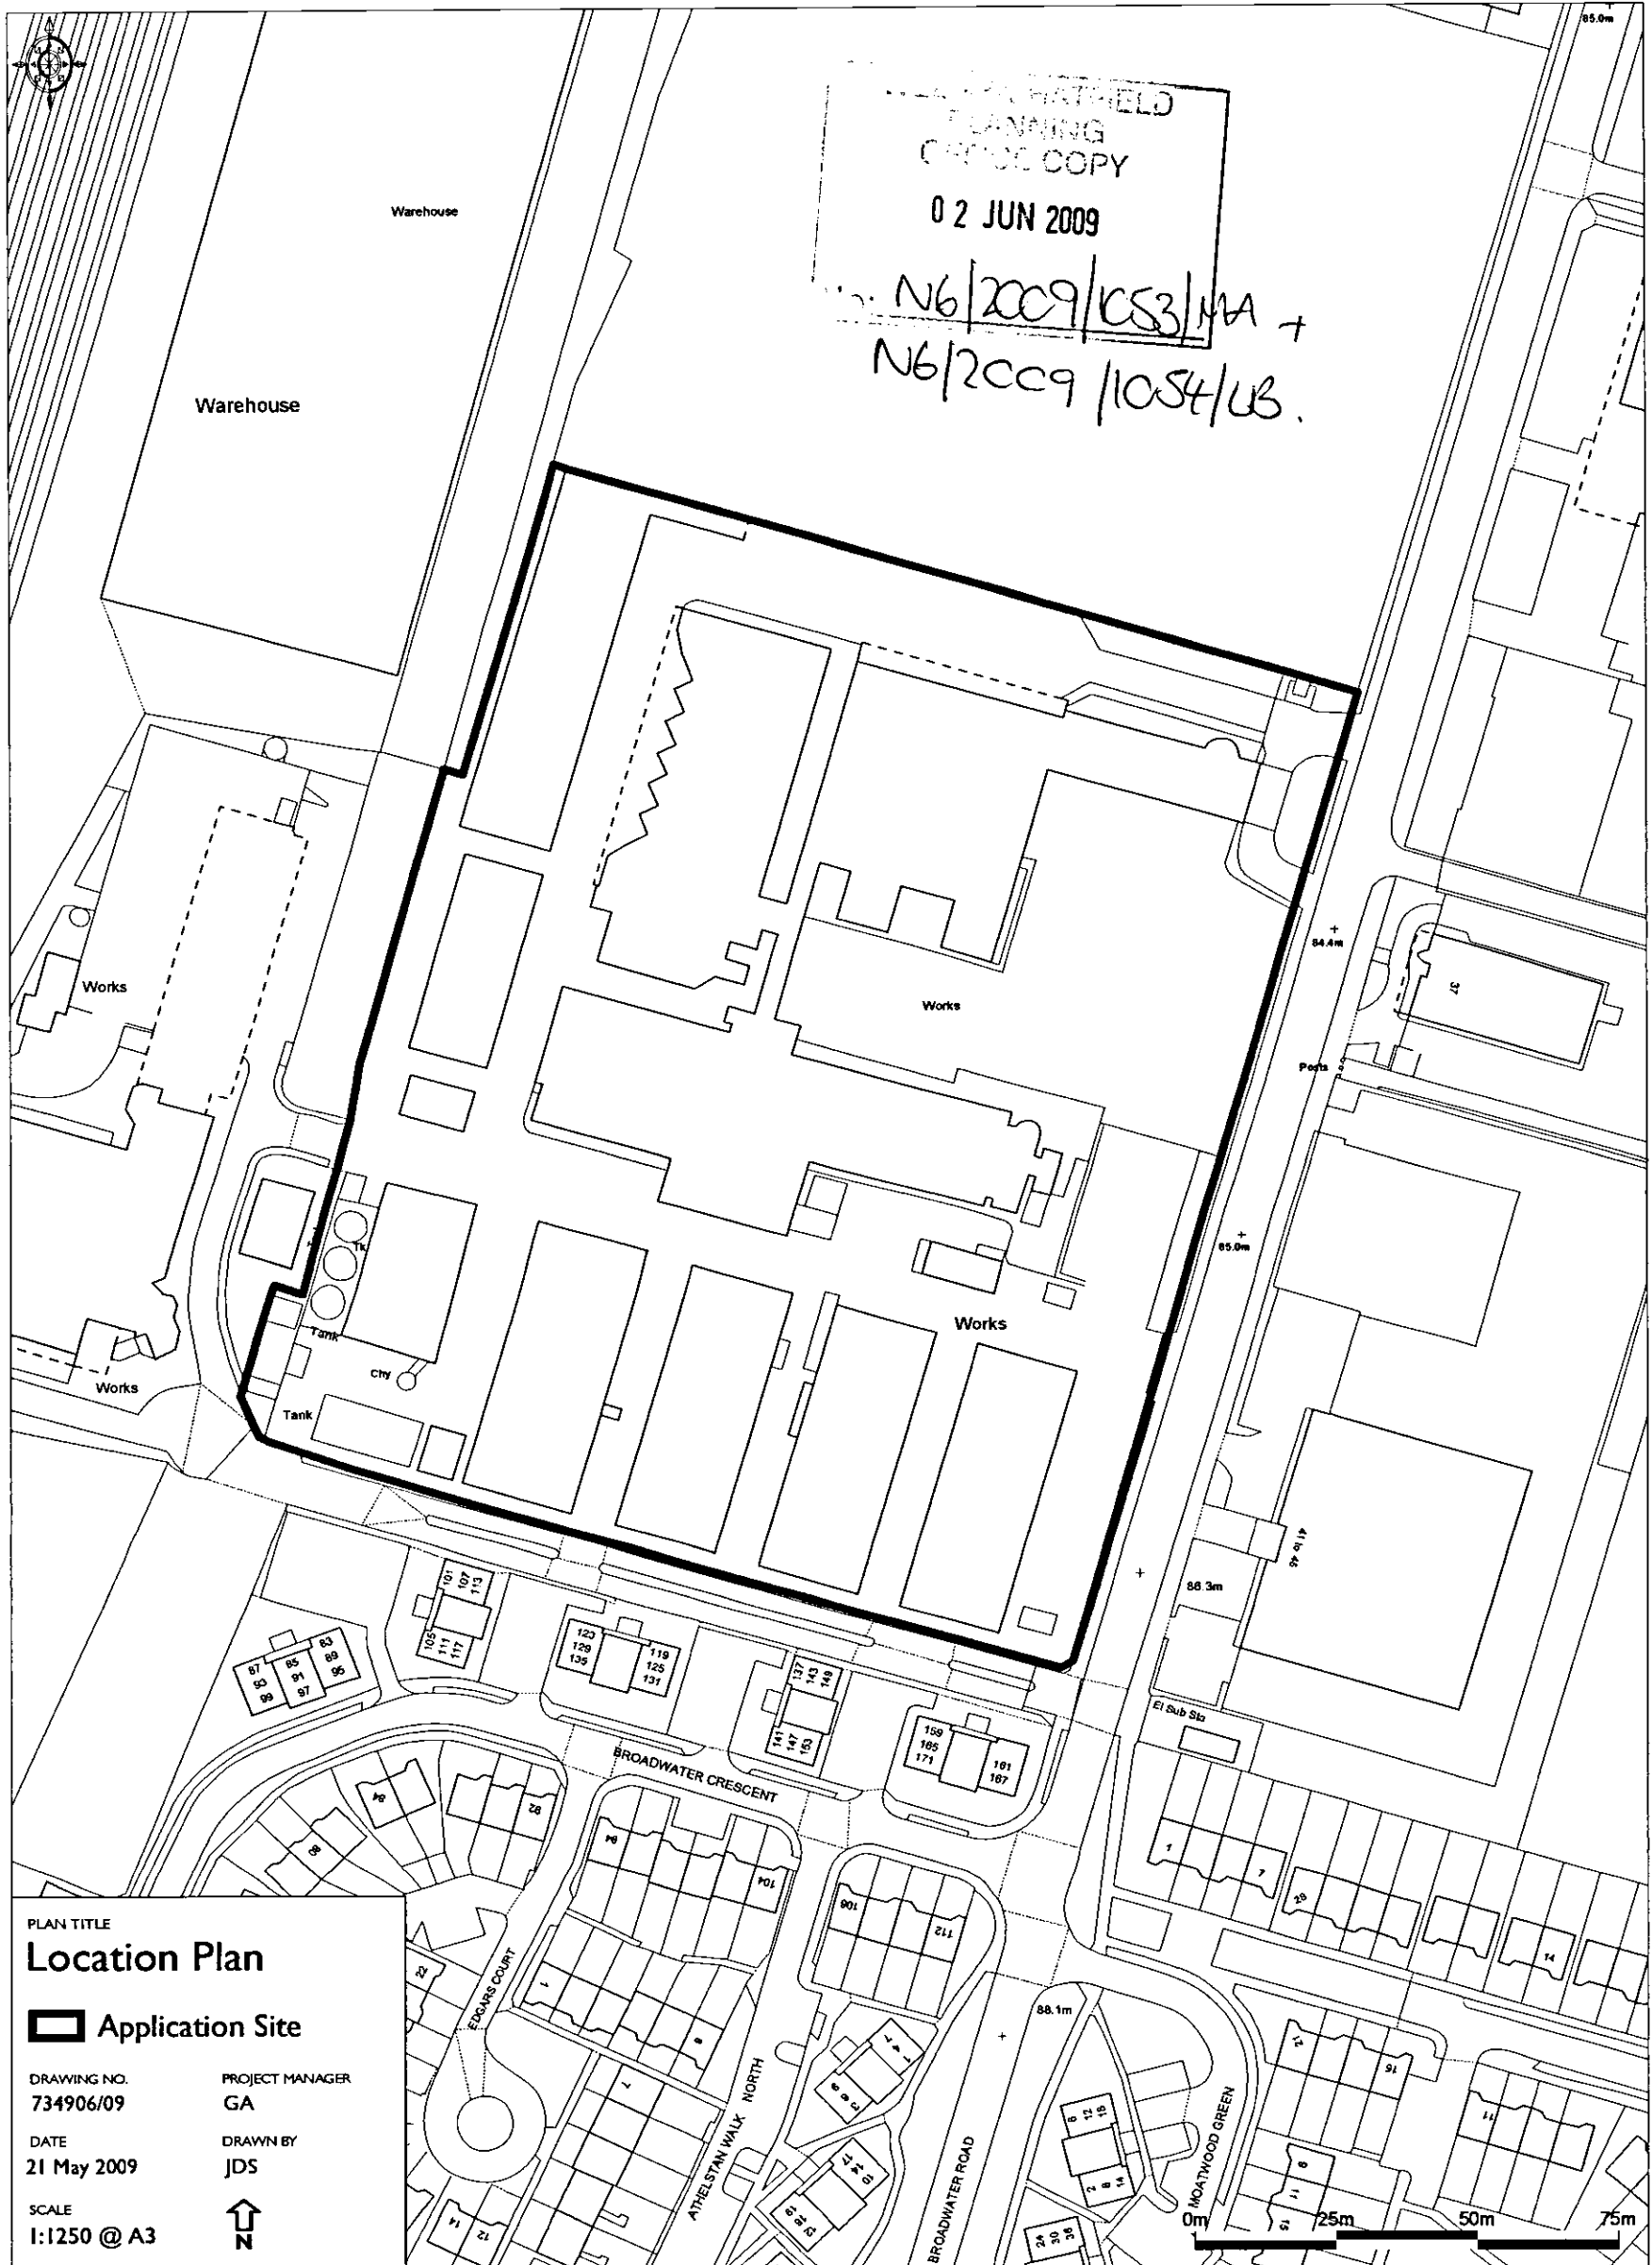

PLAN TITLE  
**Location Plan**

Application Site

DRAWING NO.  
 734906/09

DATE  
 21 May 2009

SCALE  
 1:1250 @ A3

PROJECT MANAGER  
 GA

DRAWN BY  
 JDS