



A- Elevation - North

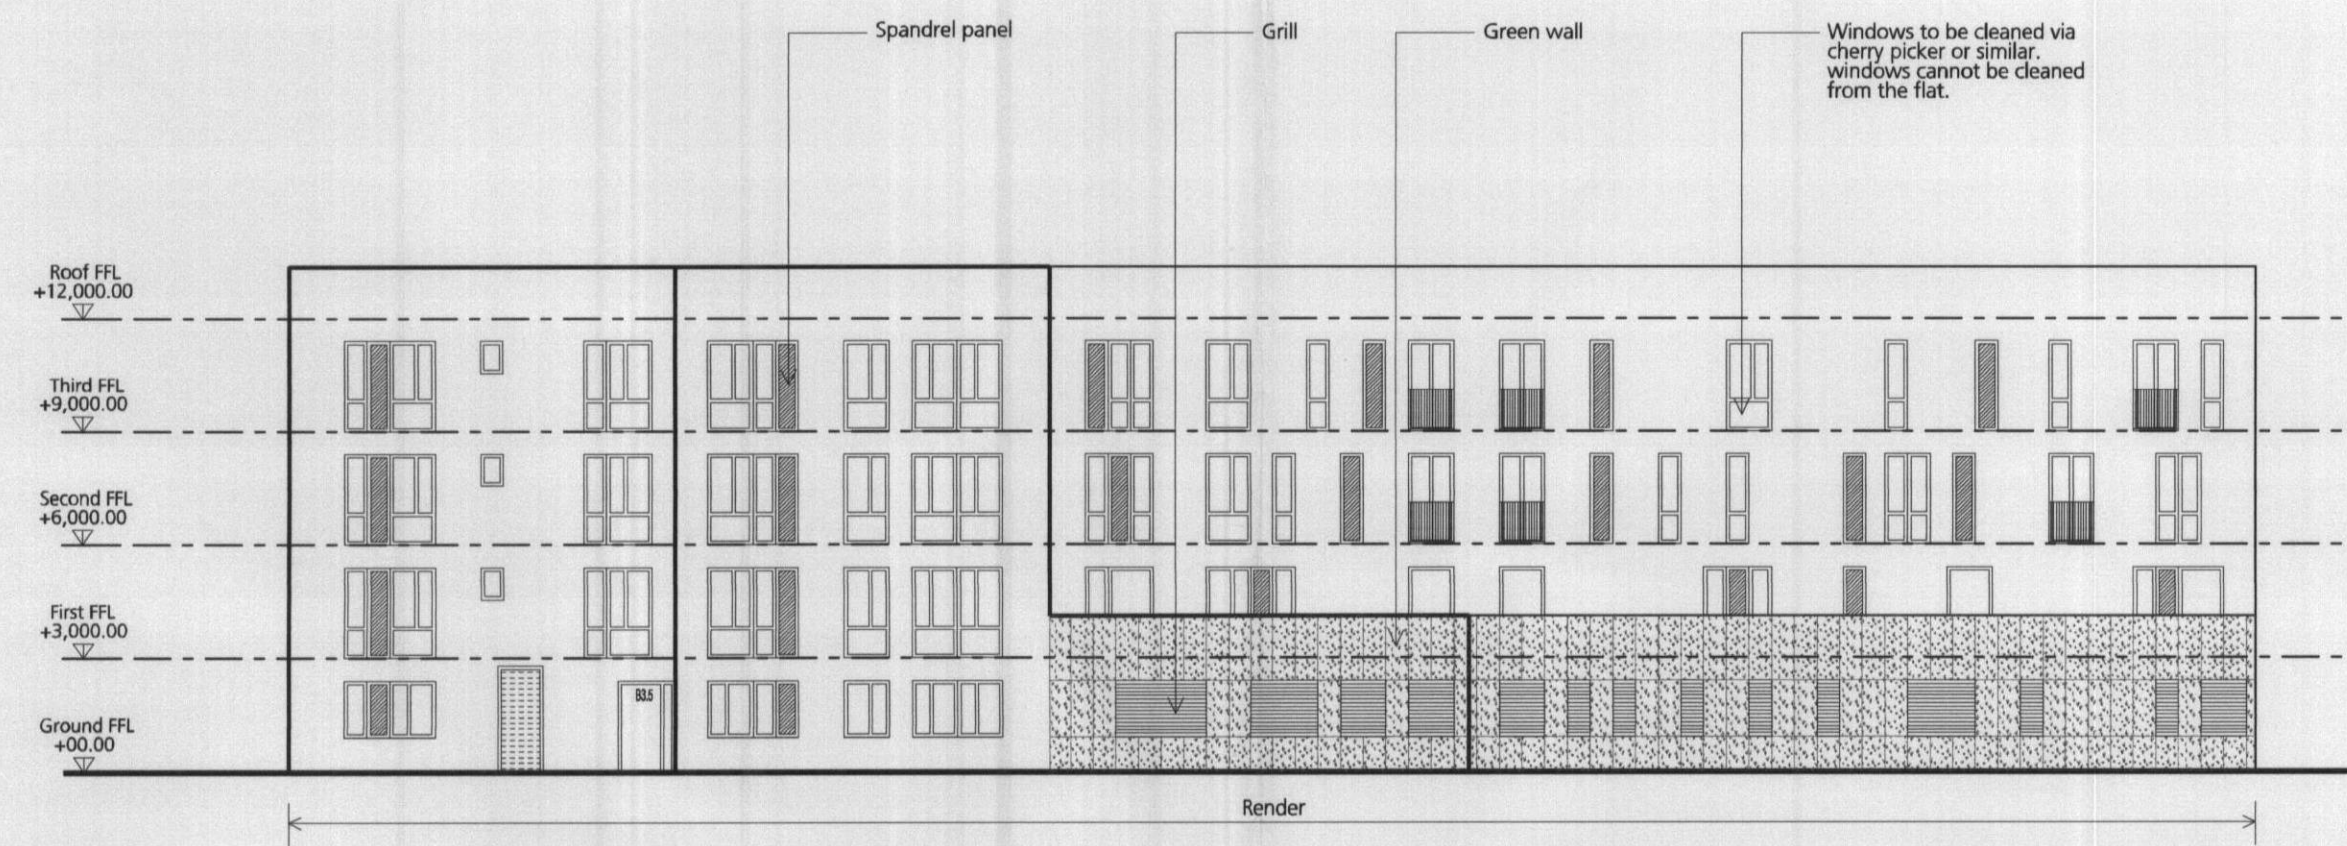

B- Elevation - West

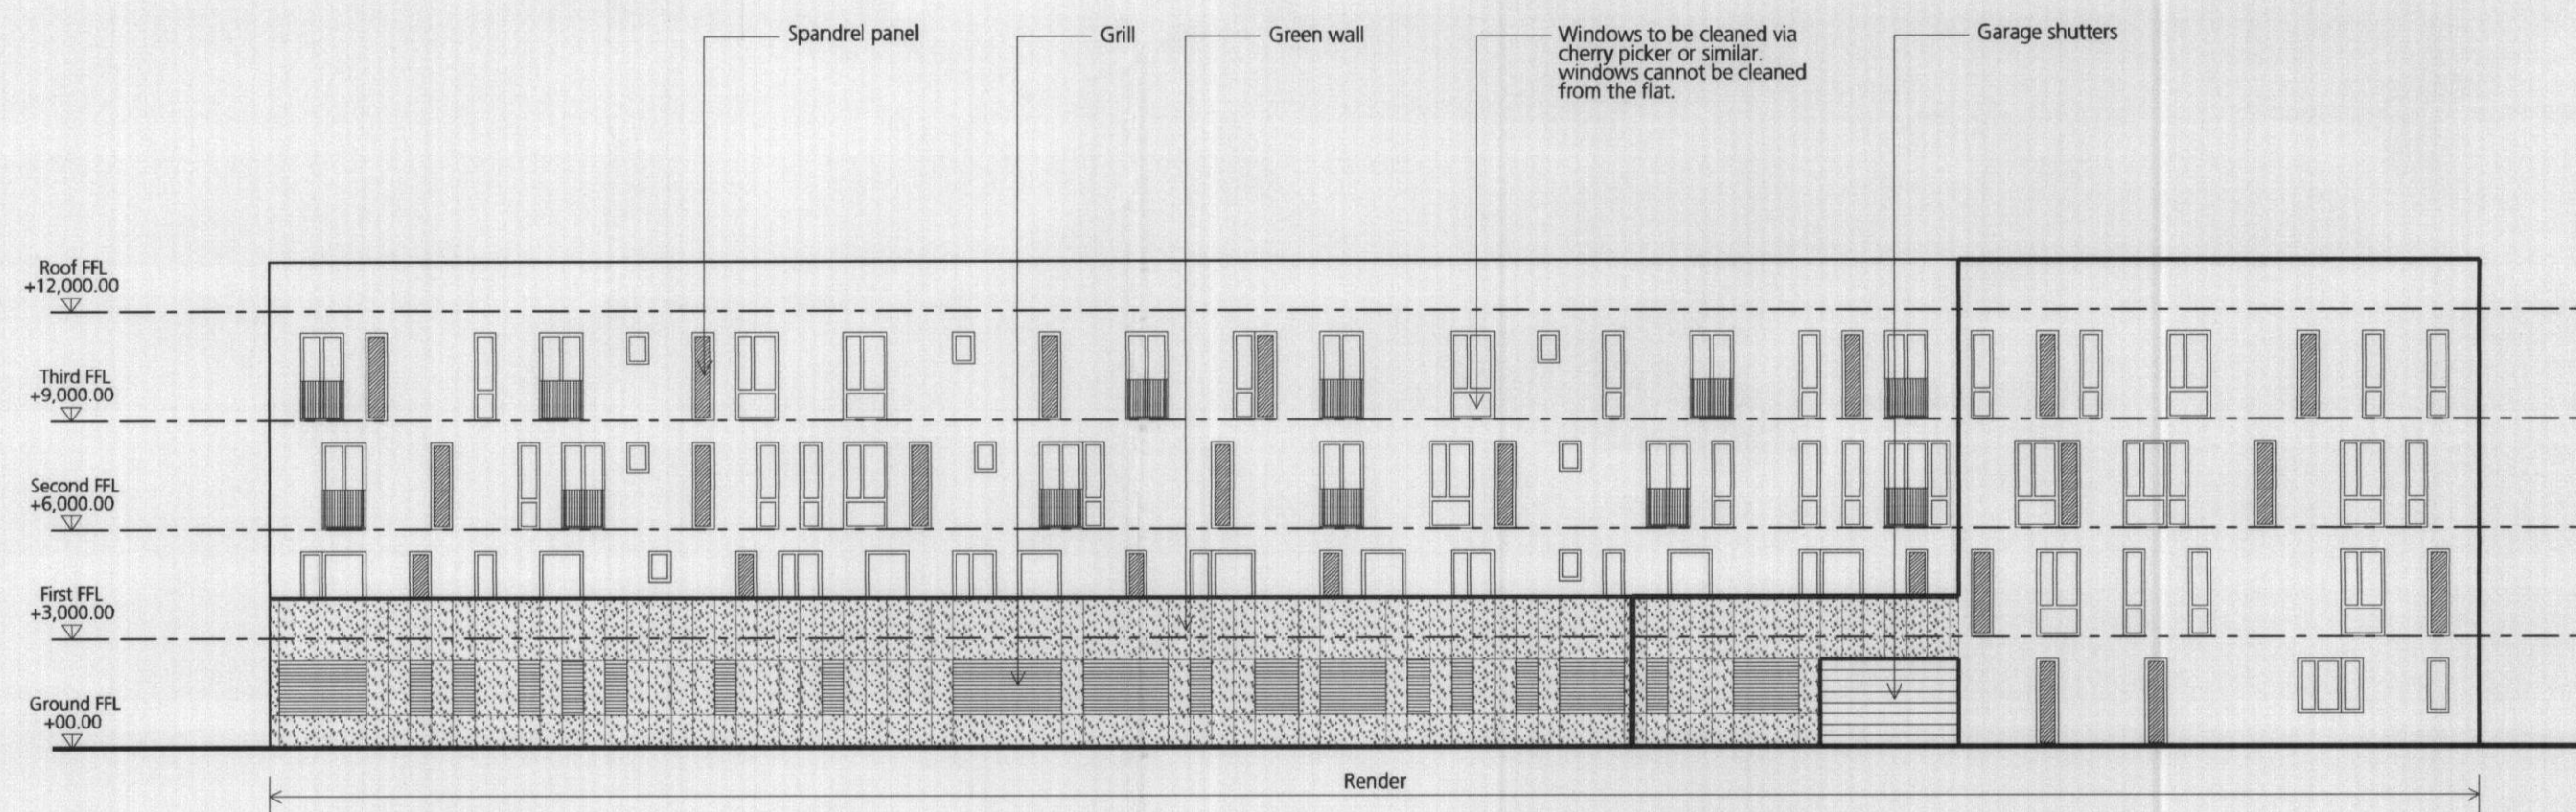

C- Elevation - South



D- Elevation - East - Broadwater Road

WELWYN HATFIELD
PLANNING
OFFICE COPY
02 JUN 2009
NO: N6/2009/1053/MA
N6/2009/1054/LB

Notes -
Do not scale from drawings unless by agreement with HTA. Use figured dimensions only. Check all dimensions on site prior to commencing the works. Drawing to be read in conjunction with other relevant consultant information. This drawing is the copyright of HTA Architects Ltd. and must not be copied or reproduced in part, or in whole, without the express permission of HTA Architects Ltd. Drawing to be read in conjunction with outline specification.

key plan

06.05.09	MGM	Planning Issue
revision	date	drawn
		description

FOR PLANNING

**George Wimpey North Thames
Roche Site, Broadwater Road**
client / job name

Block 3
drawing title **Elevations**

WGC AL (0) 135
drawing number

job reference	scale	drawn
WIM-WGC-001	1:200 @ A1	MGM

0m 4m 8m 12m 16m 20m

HTA HTA 106-110 Kentish Town Road London UK NW1 9PX
P (020) 7485 8555 F (020) 7485 1232 hta@hta-arch.co.uk

drawing north point