




Plan - Second Floor

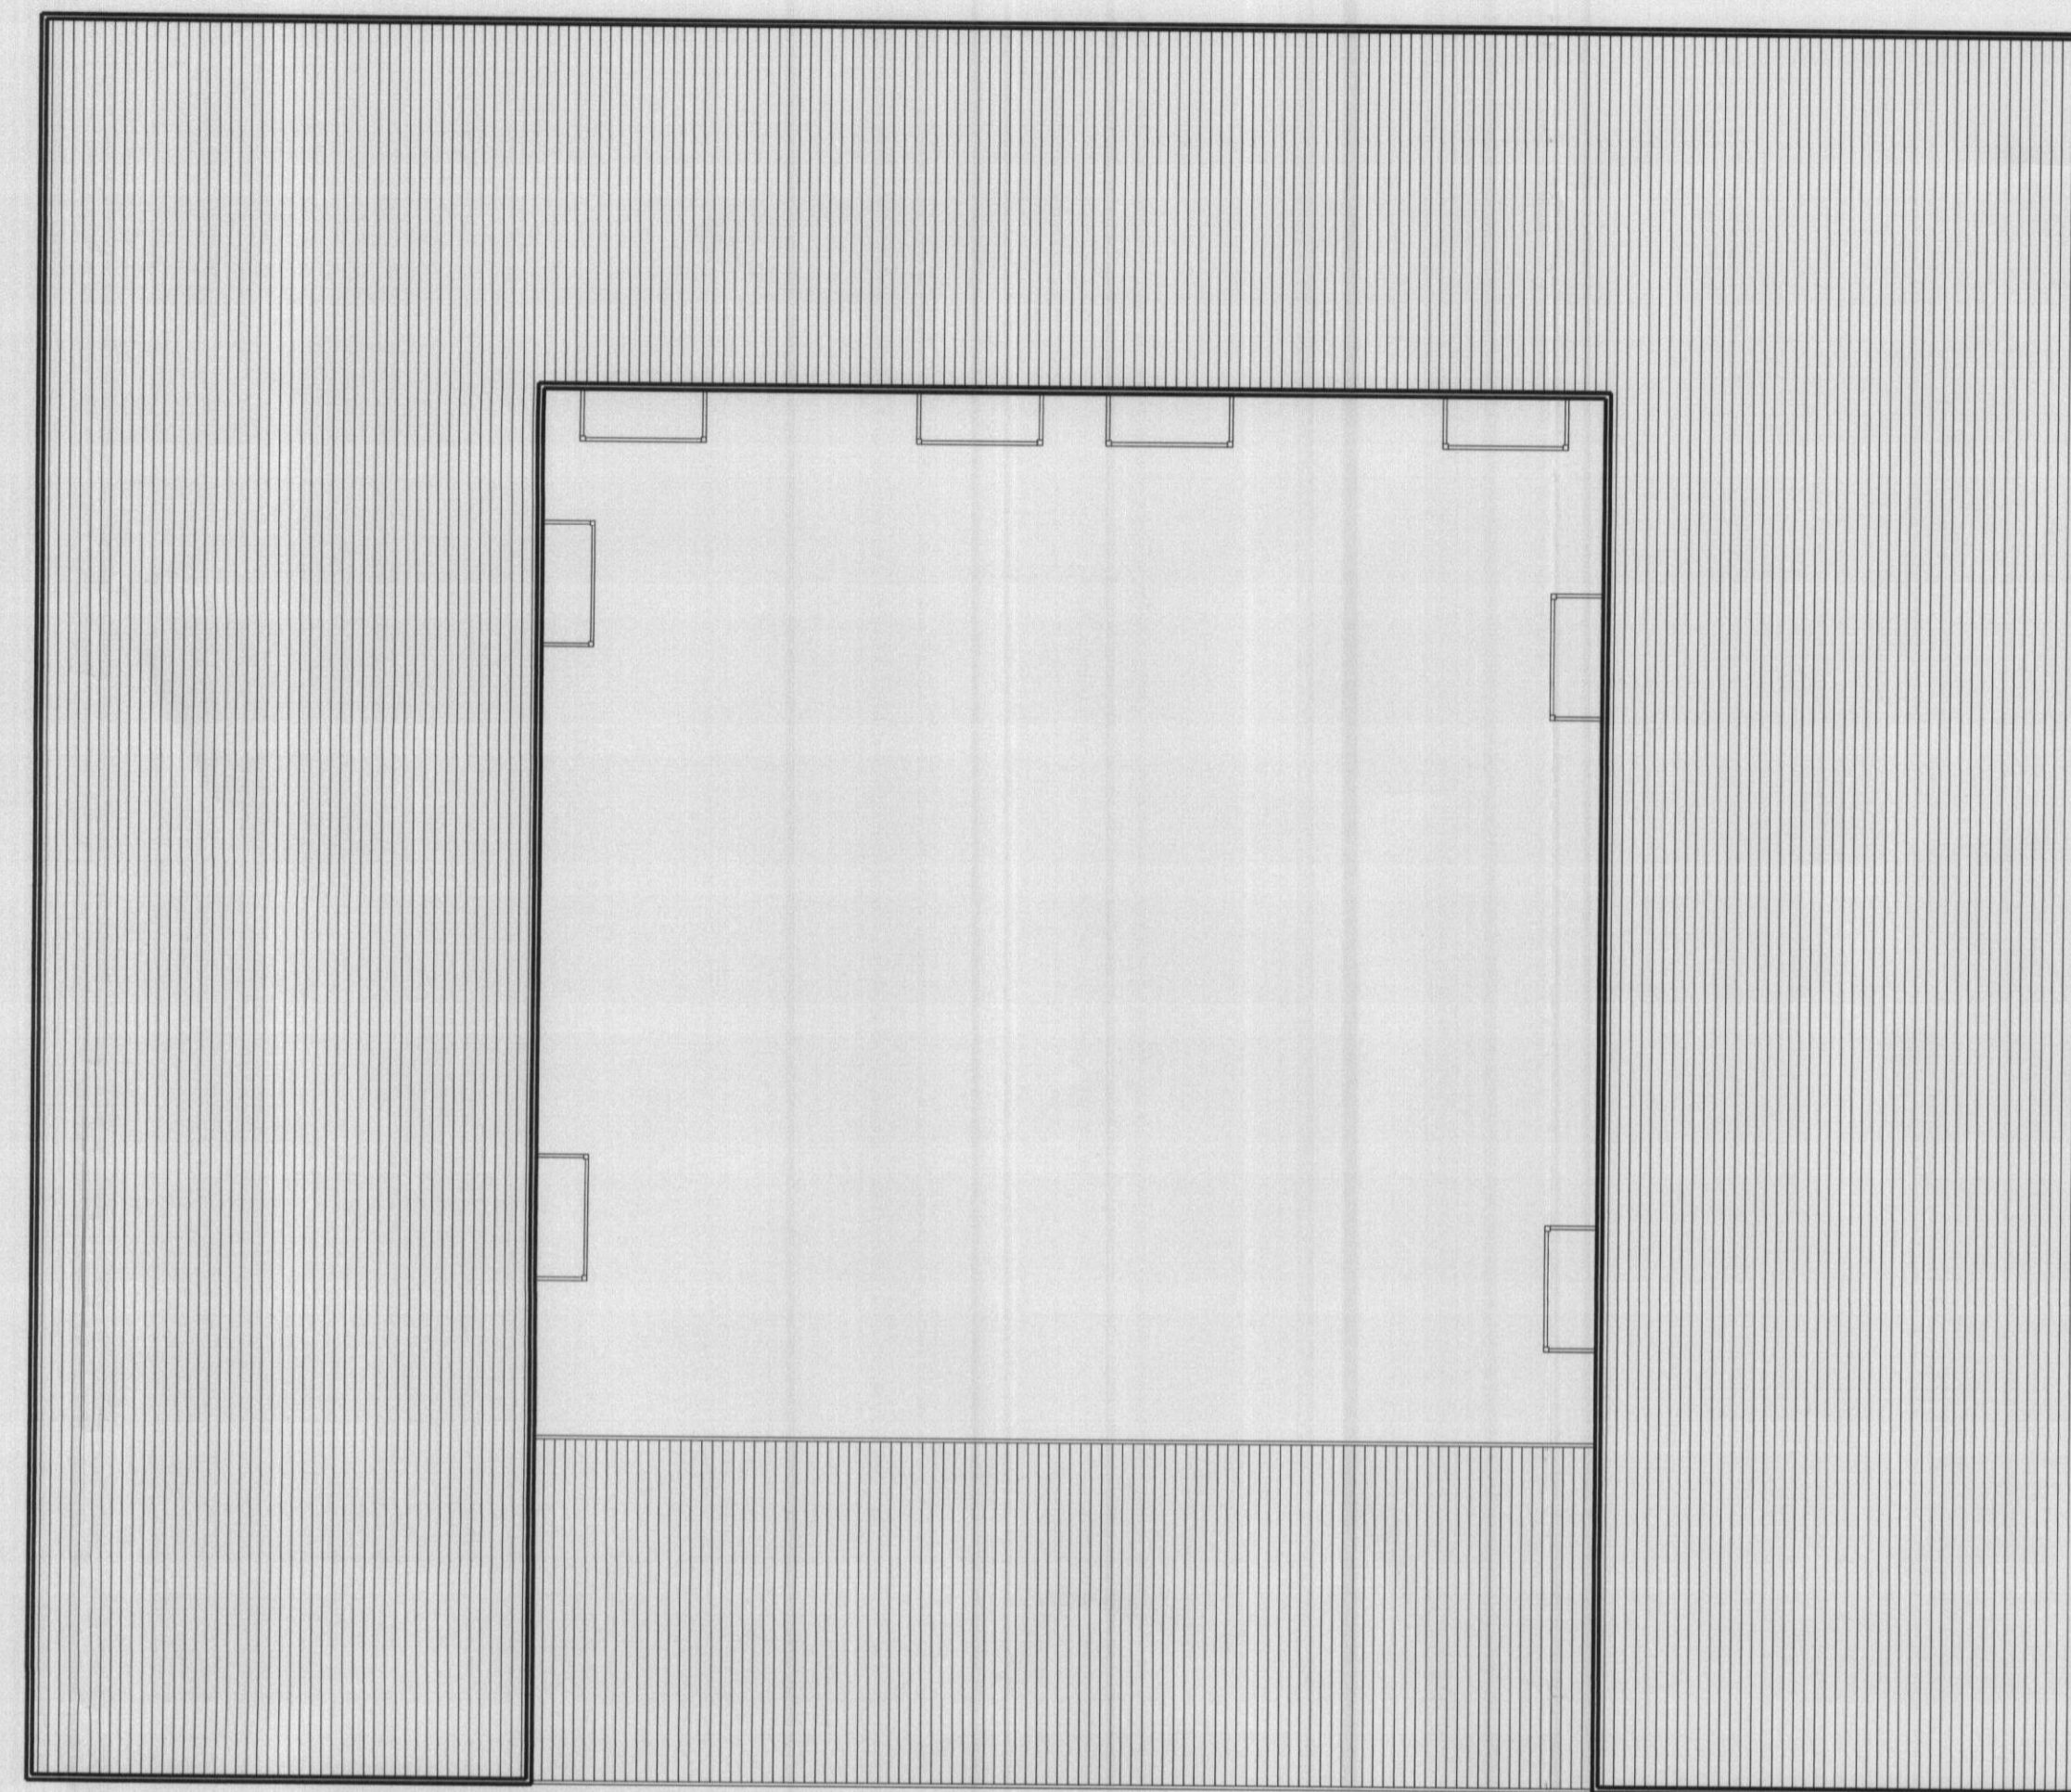

Plan - Roof

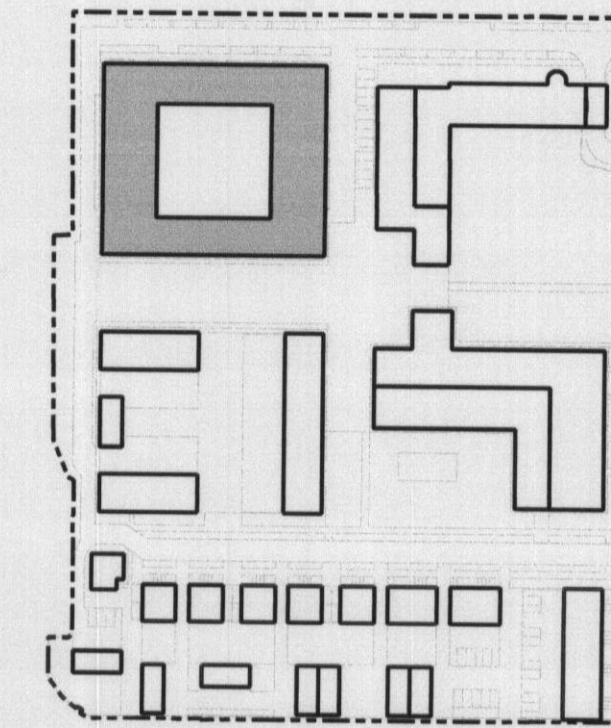

Key Plan

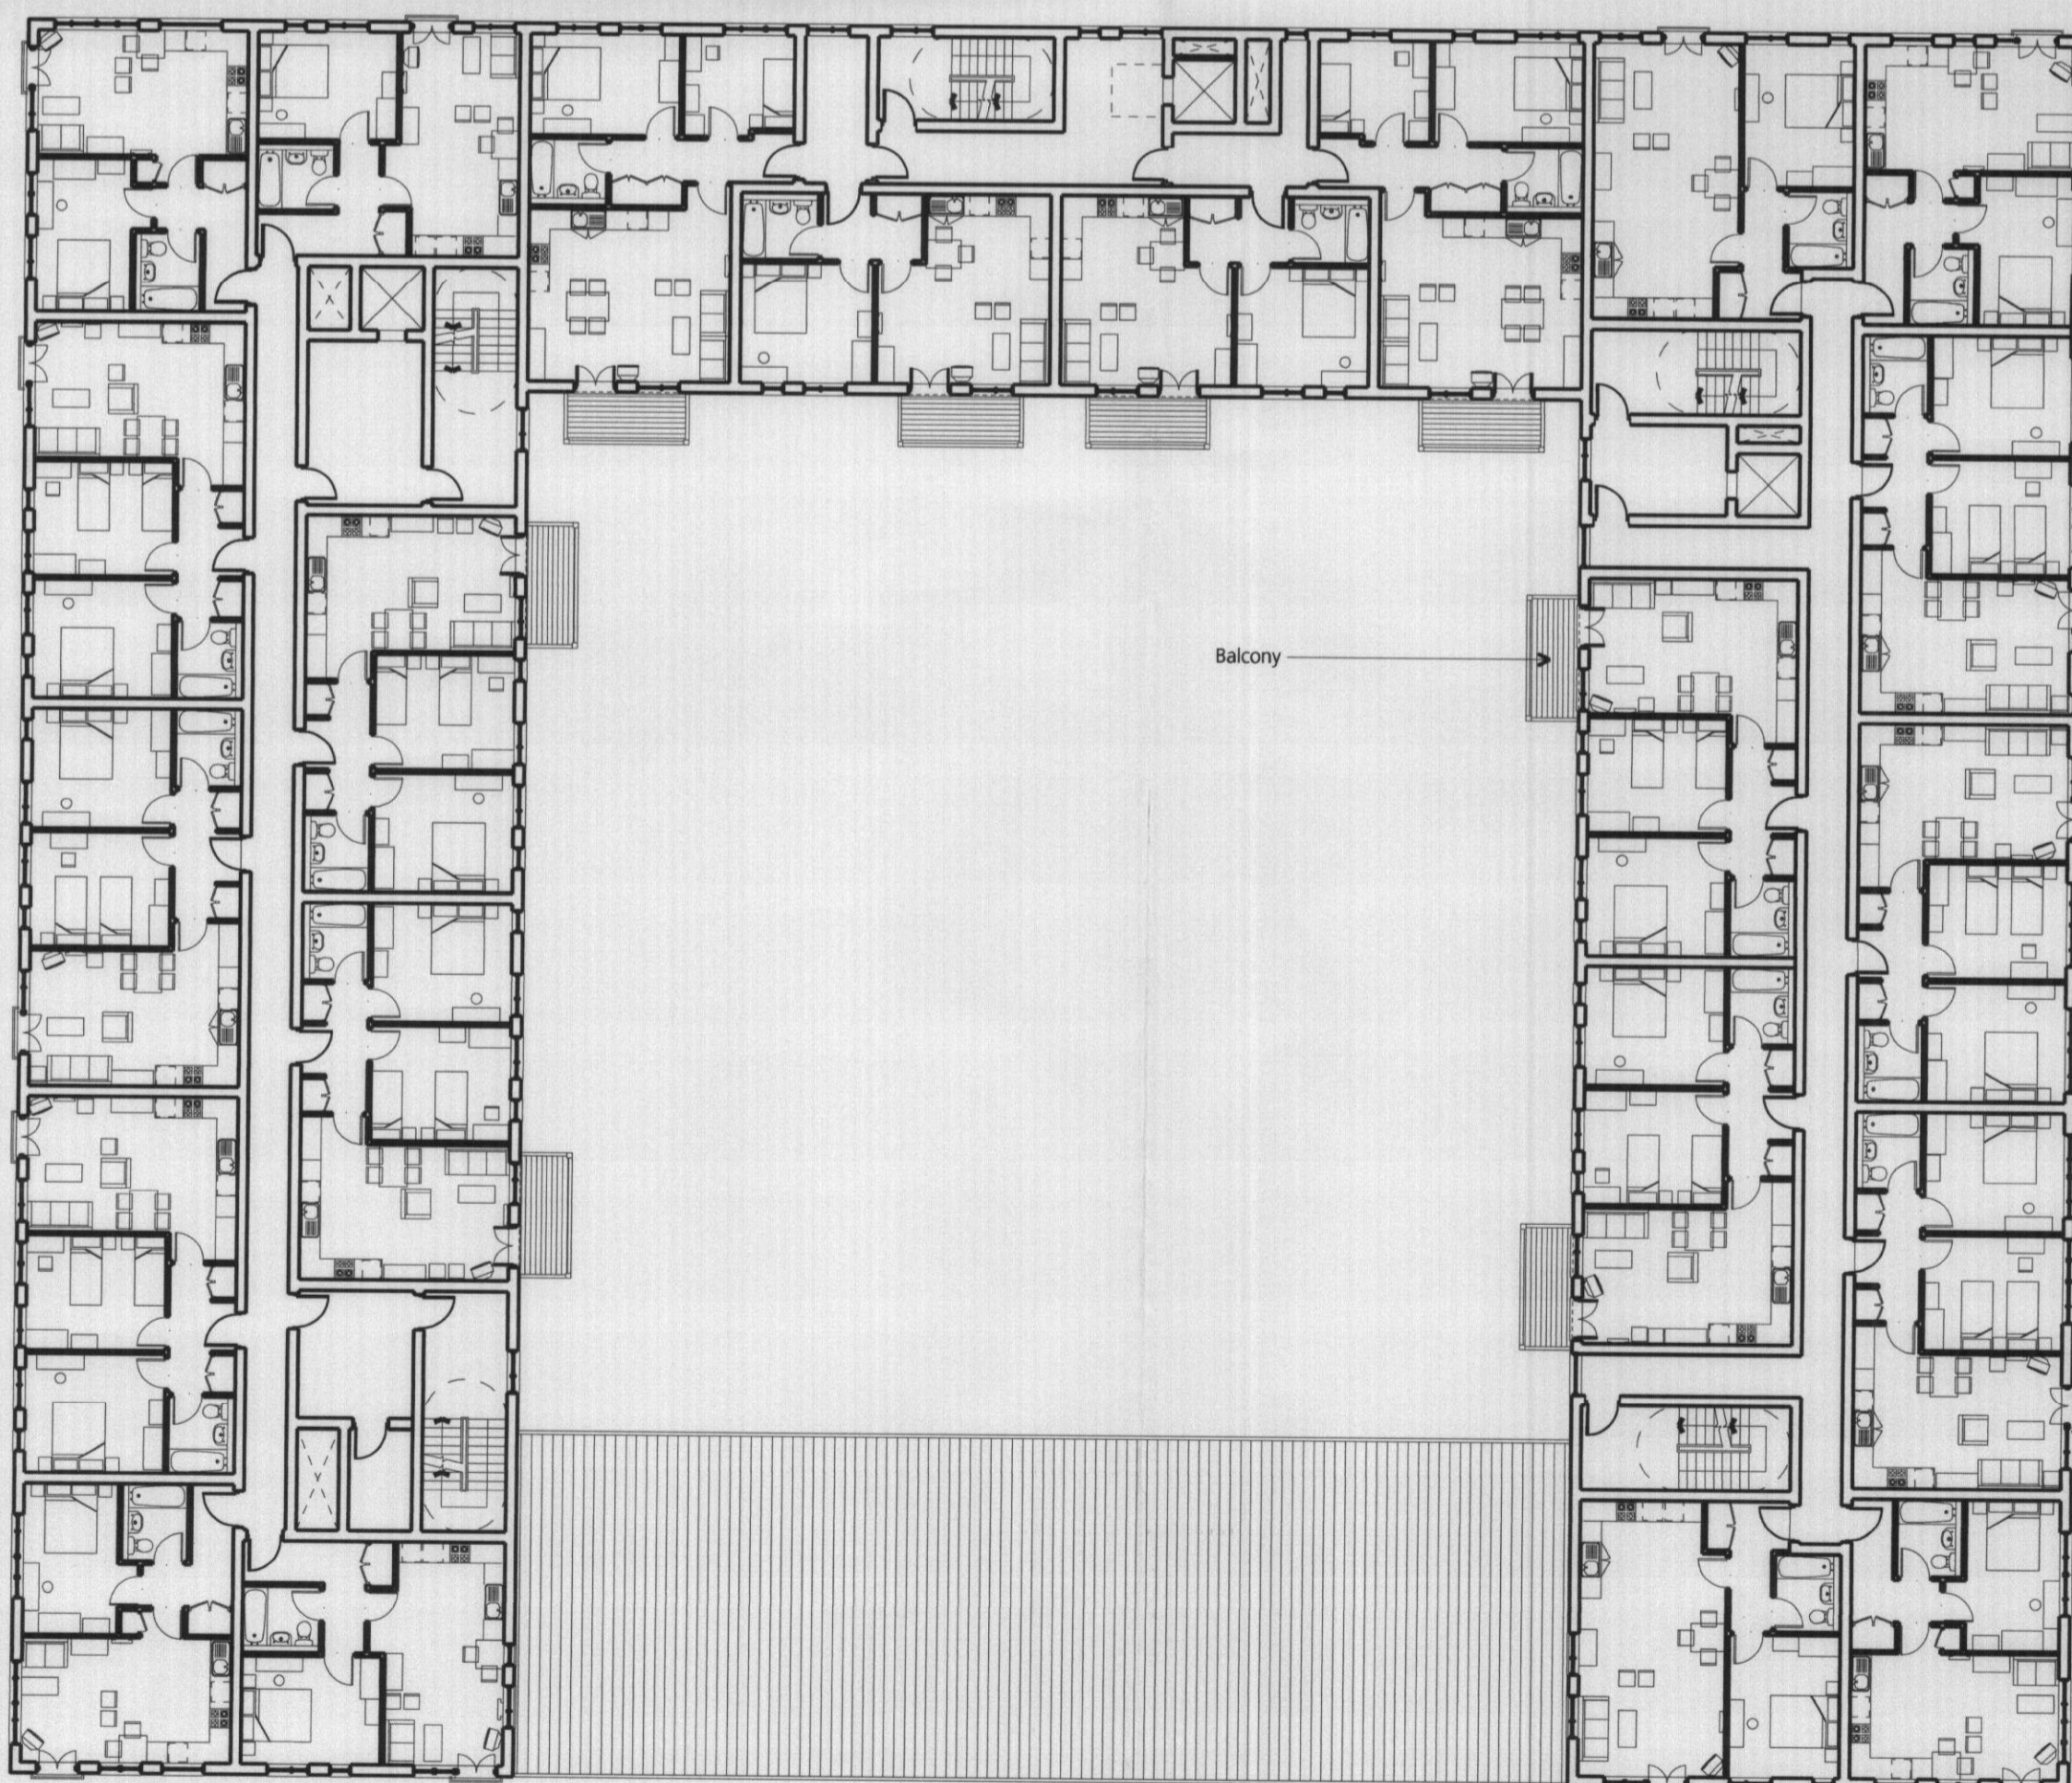

Plan - Third Floor

WELLYN HATFIELD
PLANNING
02 JUN 2009
N6/2009/1083/MA
NO: N6/2009/1083/UB

06.05.09 JCR Planning Issue
revision date drawn description

FOR PLANNING

George Wimpey North Thames
Roche Site, Broadwater Road
client / job name

**Block 4 - Second and Third Floor
and Roof**
drawing title Plans


Not to be used for construction unless by agreement with HTA. Use figured dimensions only. Check all dimensions on site prior to commencing the works. Drawing to be read in conjunction with other relevant consultant information. This drawing is the copyright of HTA Architects Ltd. and must not be copied or reproduced in part, or in whole, without the express permission of HTA Architects Ltd. Drawing to be read in conjunction with outline specification.

WGC AL (0) 141
drawing number revision

job reference scale drawn
WIM-WGC-001 1:200 @ A1 JCR

0m 4m 8m 12m 16m 20m

HTA HTA 106-110 Kentish Town Road London UK NW1 9PX
P (020) 7485 8555 F (020) 7485 1232 hta@hta-arch.co.uk

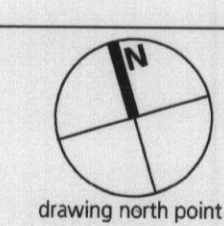

drawing north point