



SIDE ELEVATION




REAR ELEVATION




FRONT ELEVATION



SIDE ELEVATION

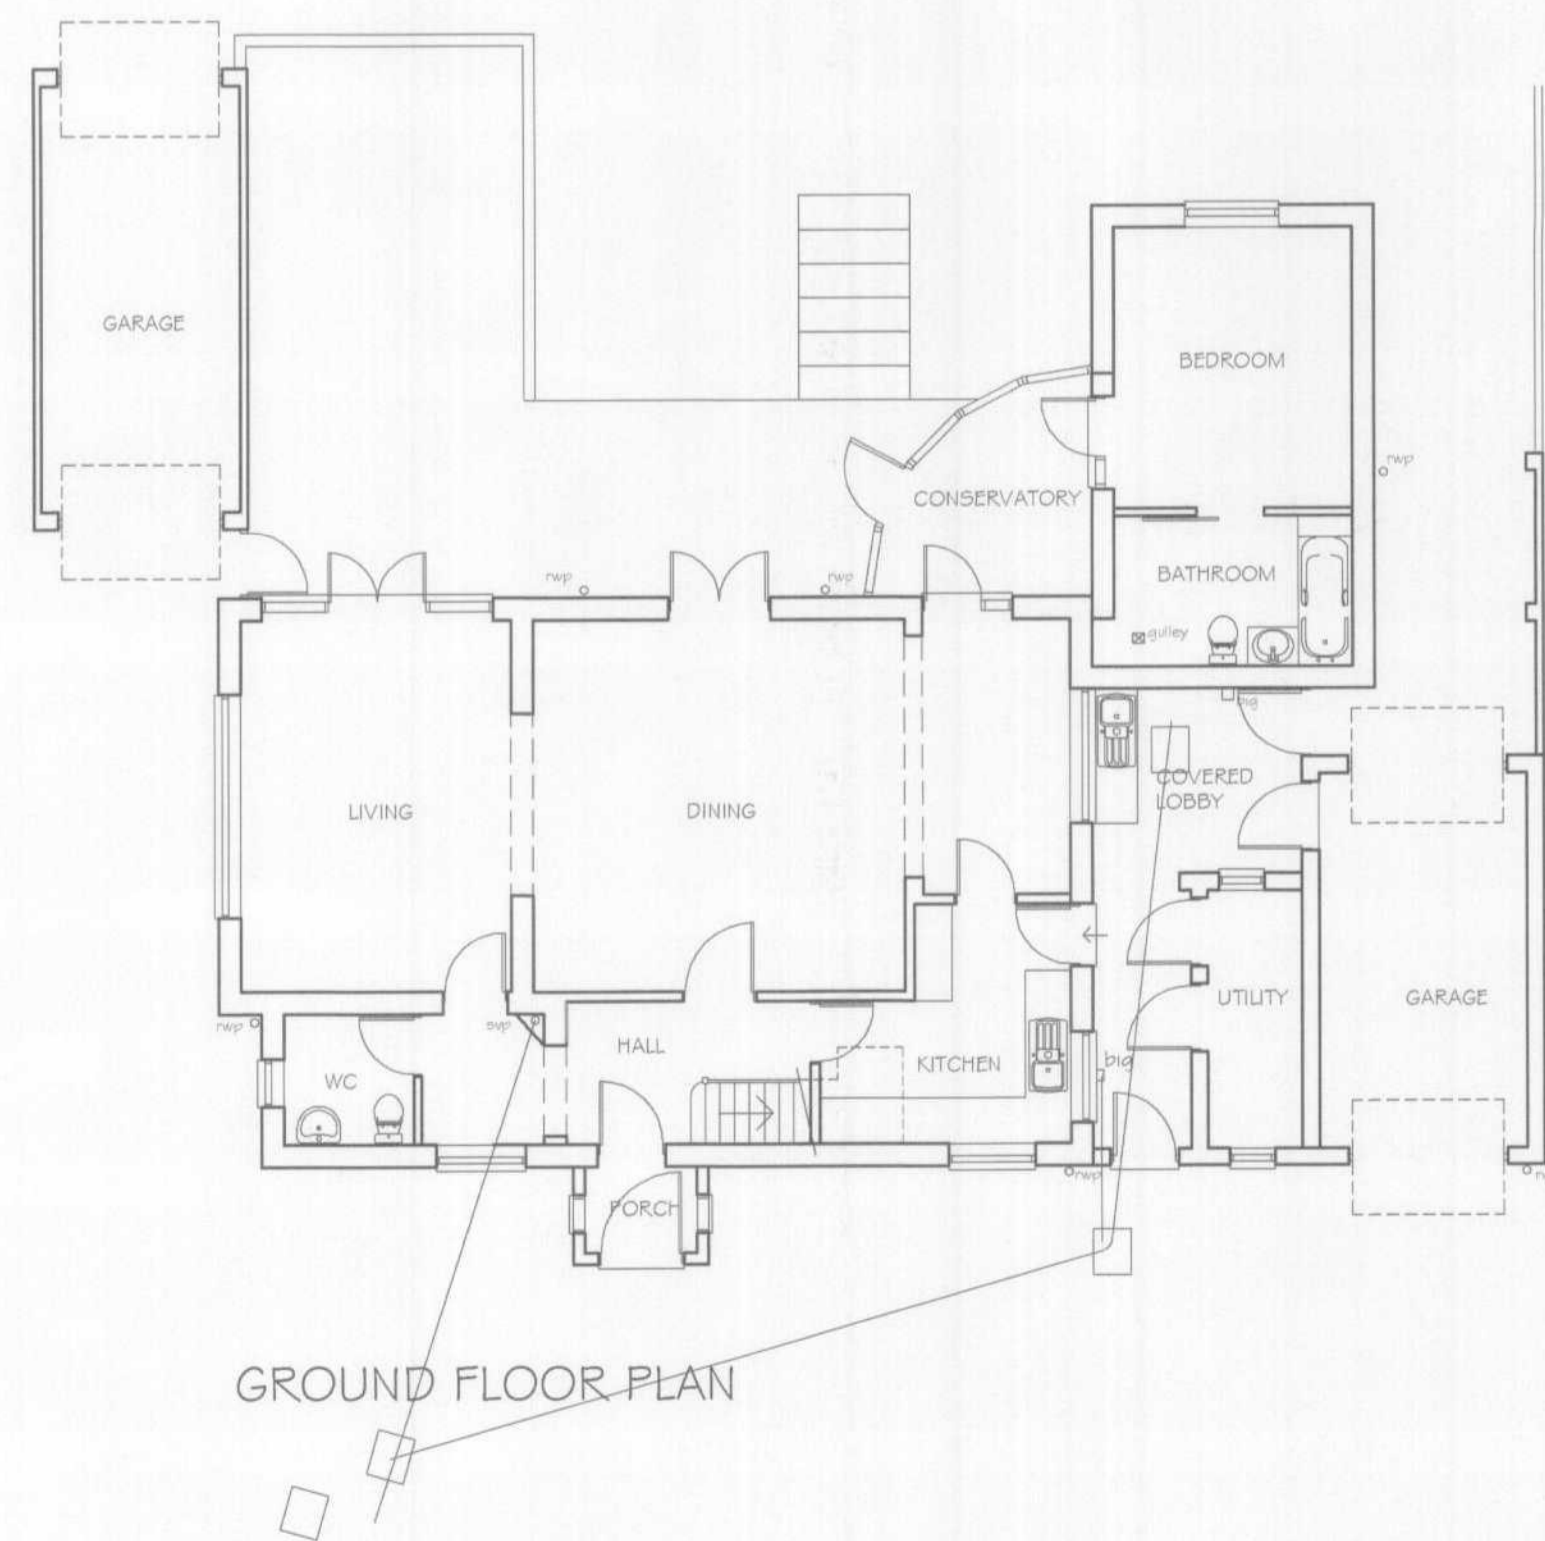

GROUND FLOOR PLAN

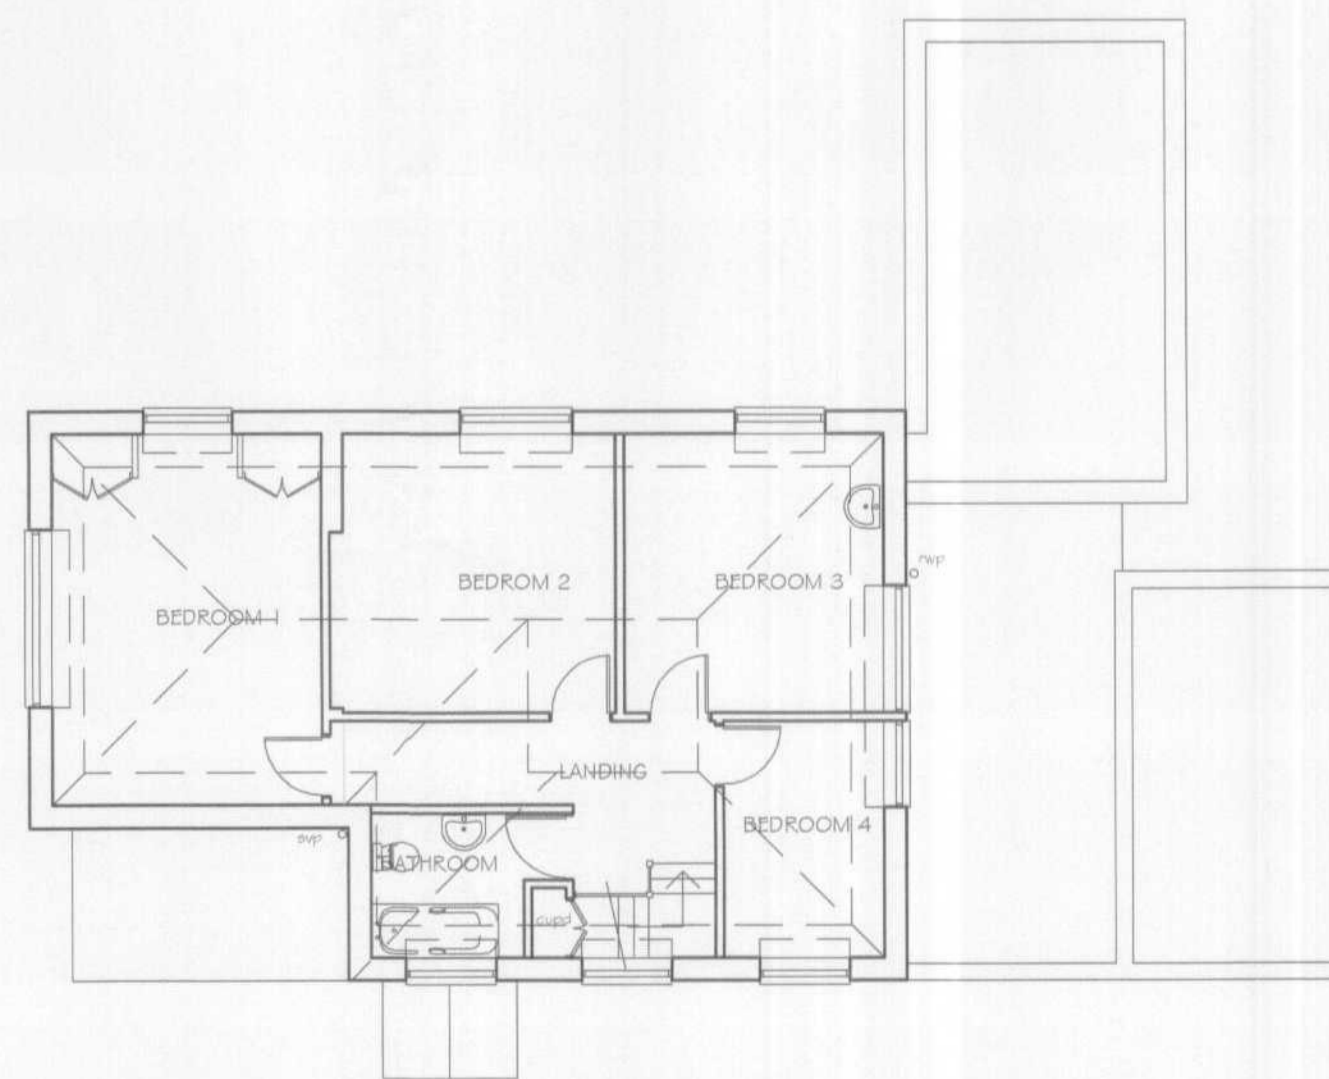

FIRST FLOOR PLAN

WELWYN HATFIELD  
PLANNING  
OFFICE COPY  
29 AUG 2007  
No: N6/07/290/FR

JOB No.	1259
DWRG No.	PLO1
SCALE	1/100
DATE	09/05
DRAWN	K.L
CLIENT	MR & MRS WHITE

5 SHERRARDS PARK ROAD  
WELWYN GARDEN CITY  
HERTS

EXISTING PLANS  
& ELEVATIONS

**Wastell & Porter  
Architects Limited**  
SUITE 5, BANCROFT HOUSE  
34 BANCROFT  
HITCHIN  
HERTFORDSHIRE  
SG5 1LA

Email: [contact@wastellporter.co.uk](mailto:contact@wastellporter.co.uk)