





REAR ELEVATION



FRONT ELEVATION

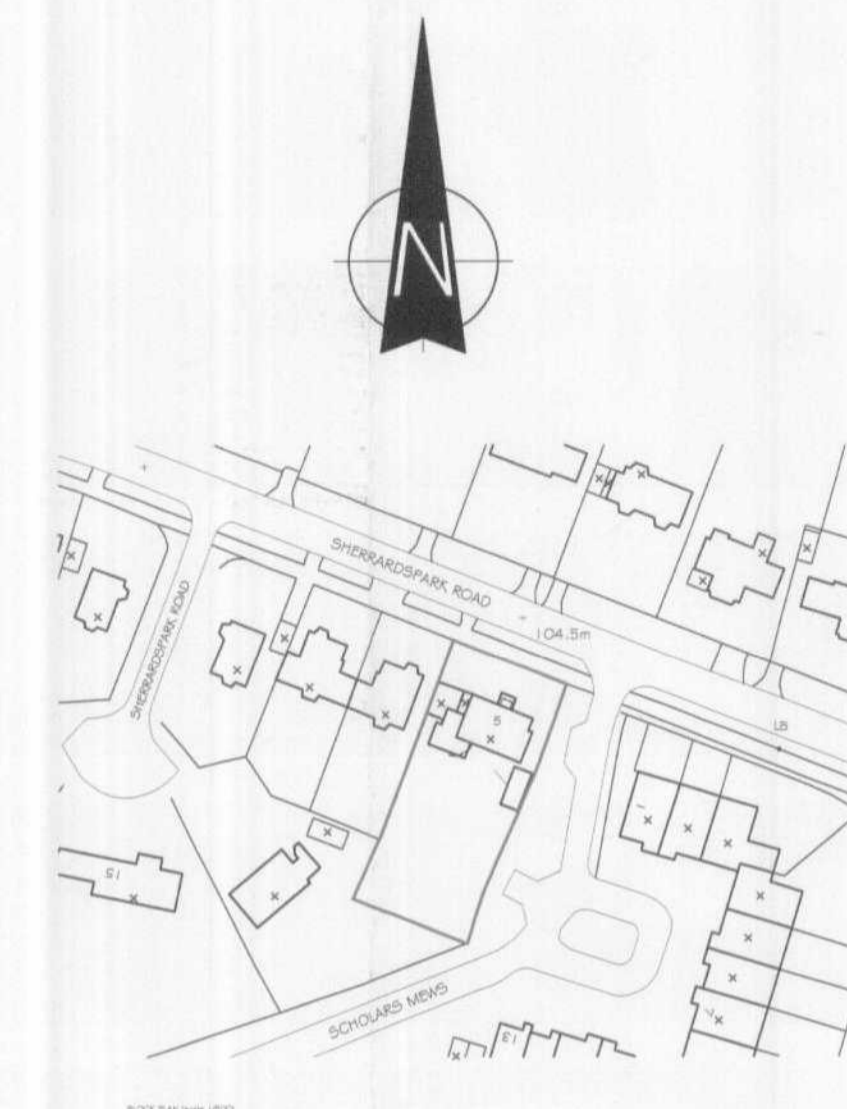


LOCATION PLAN (scale 1/1 250)

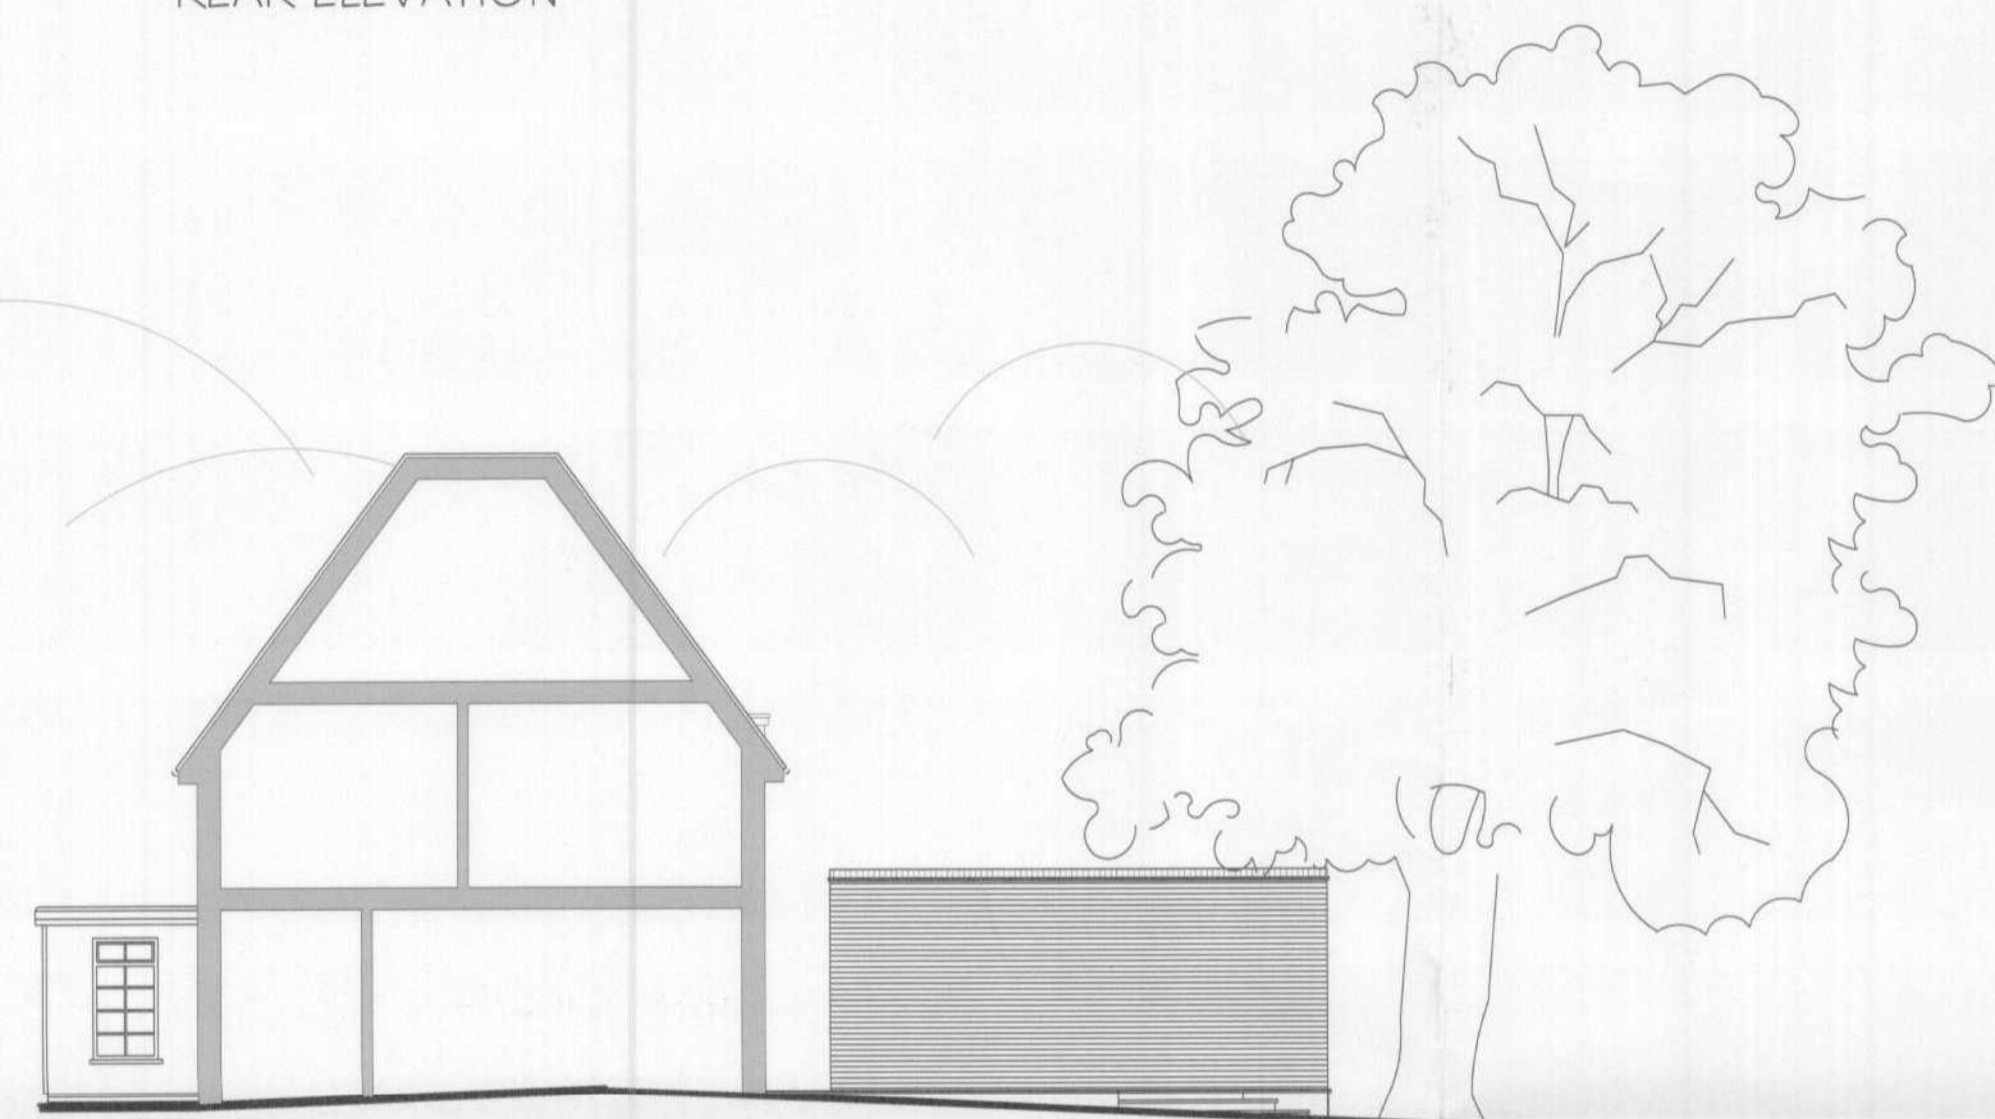


SECTION A-A (north west facing)




SIDE ELEVATION (south east facing)

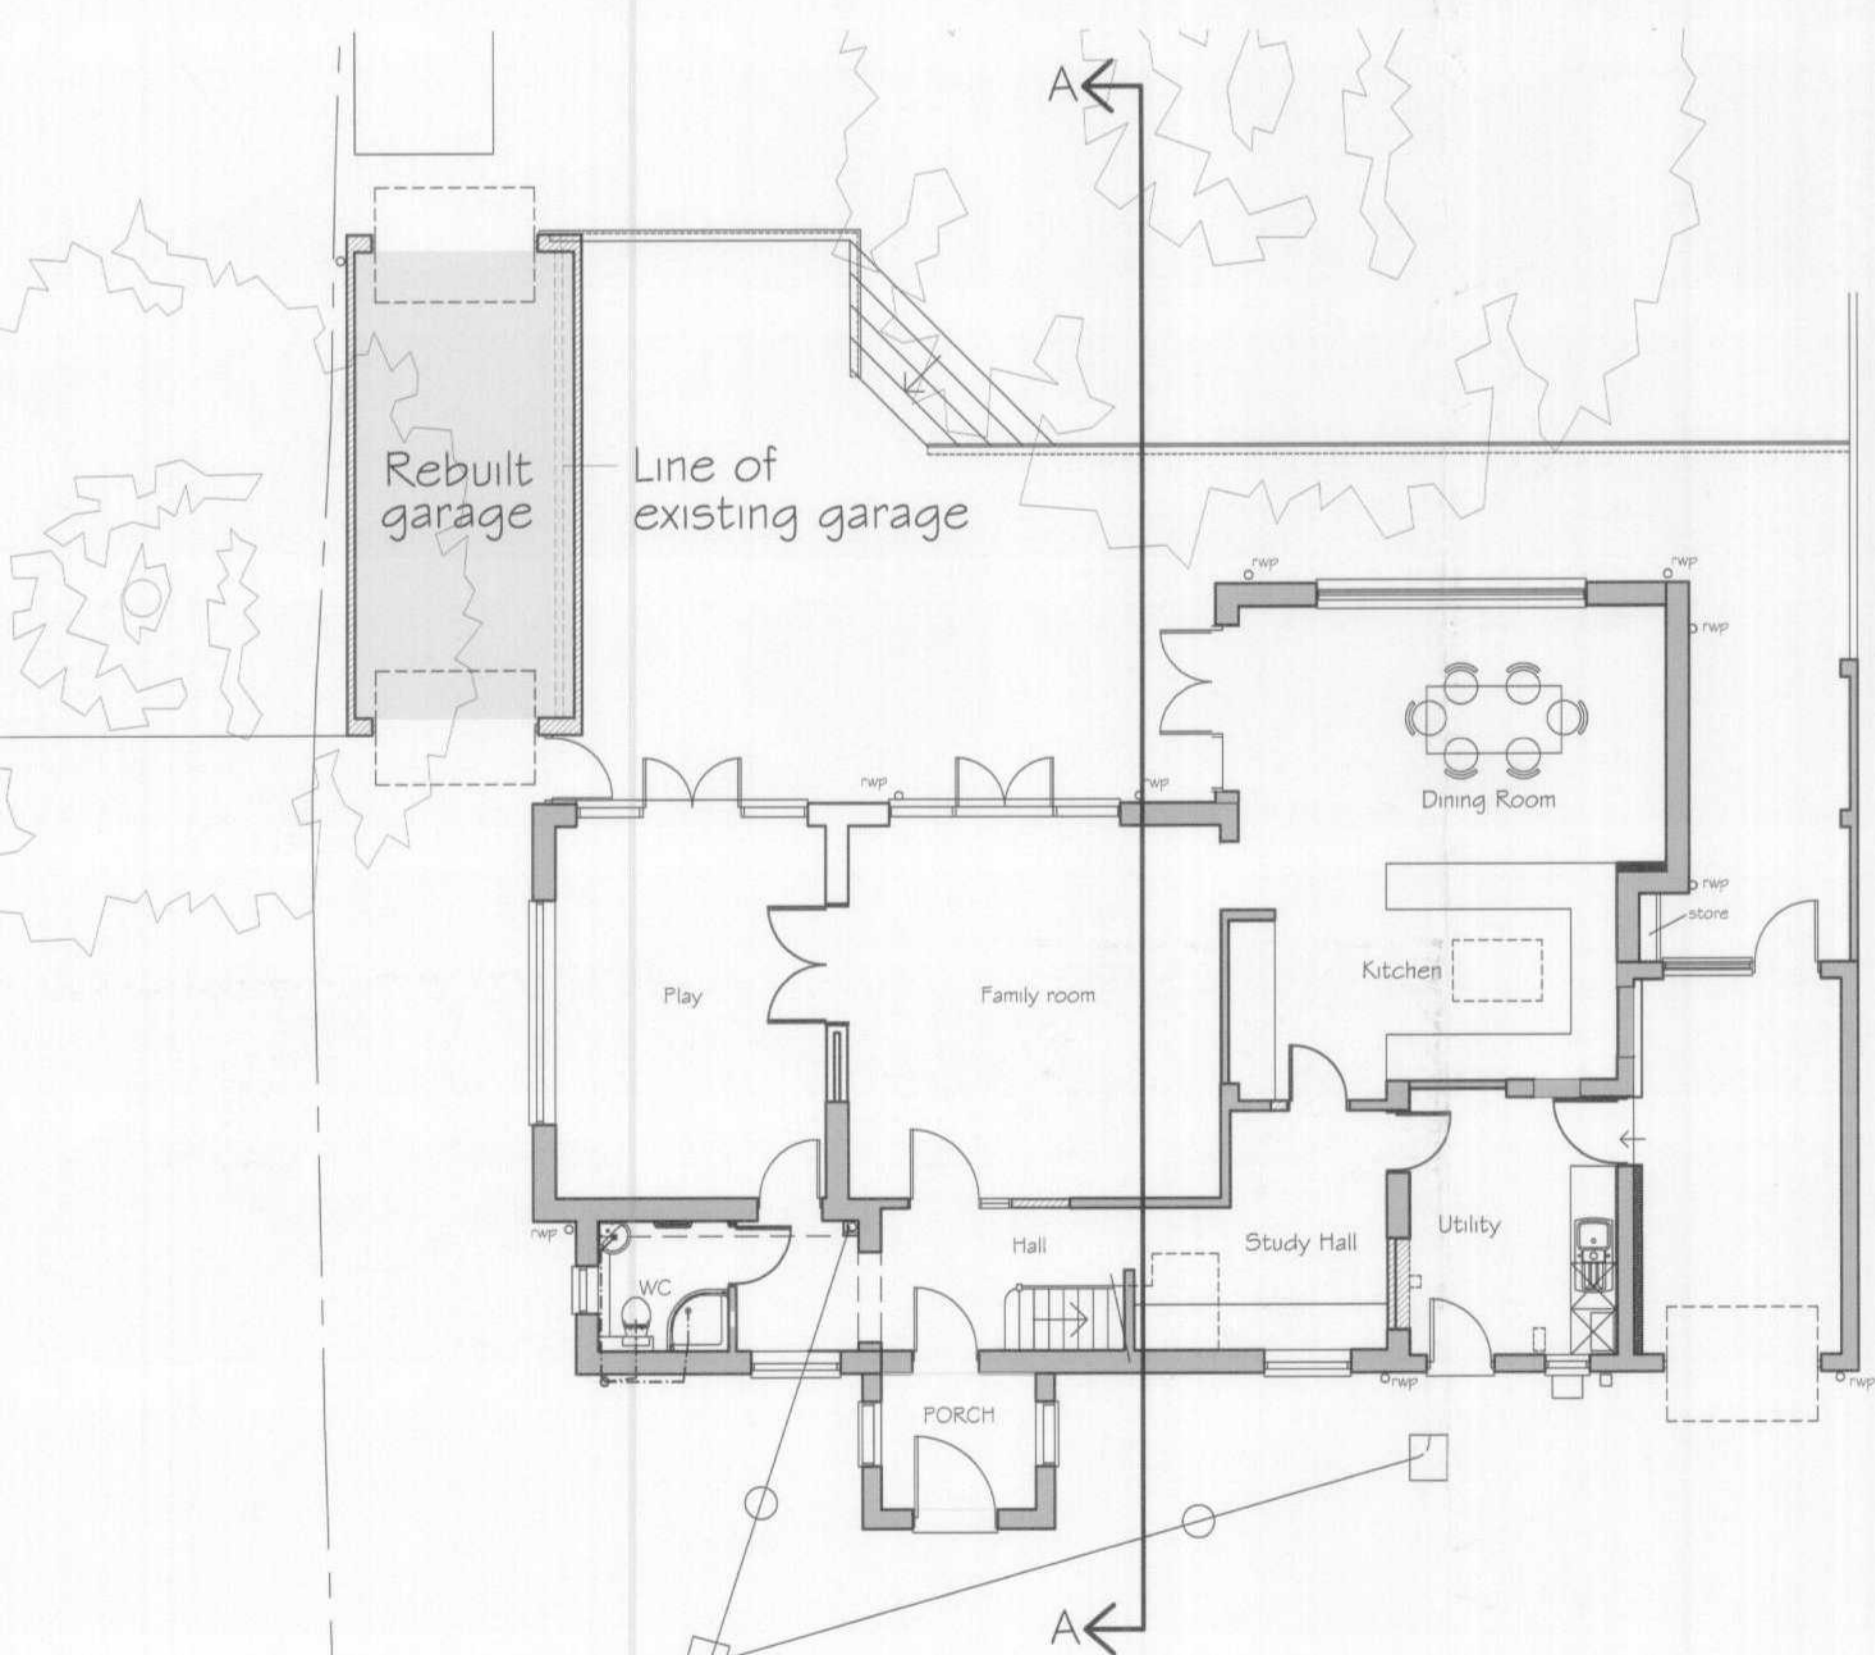

GROUND FLOOR PLAN

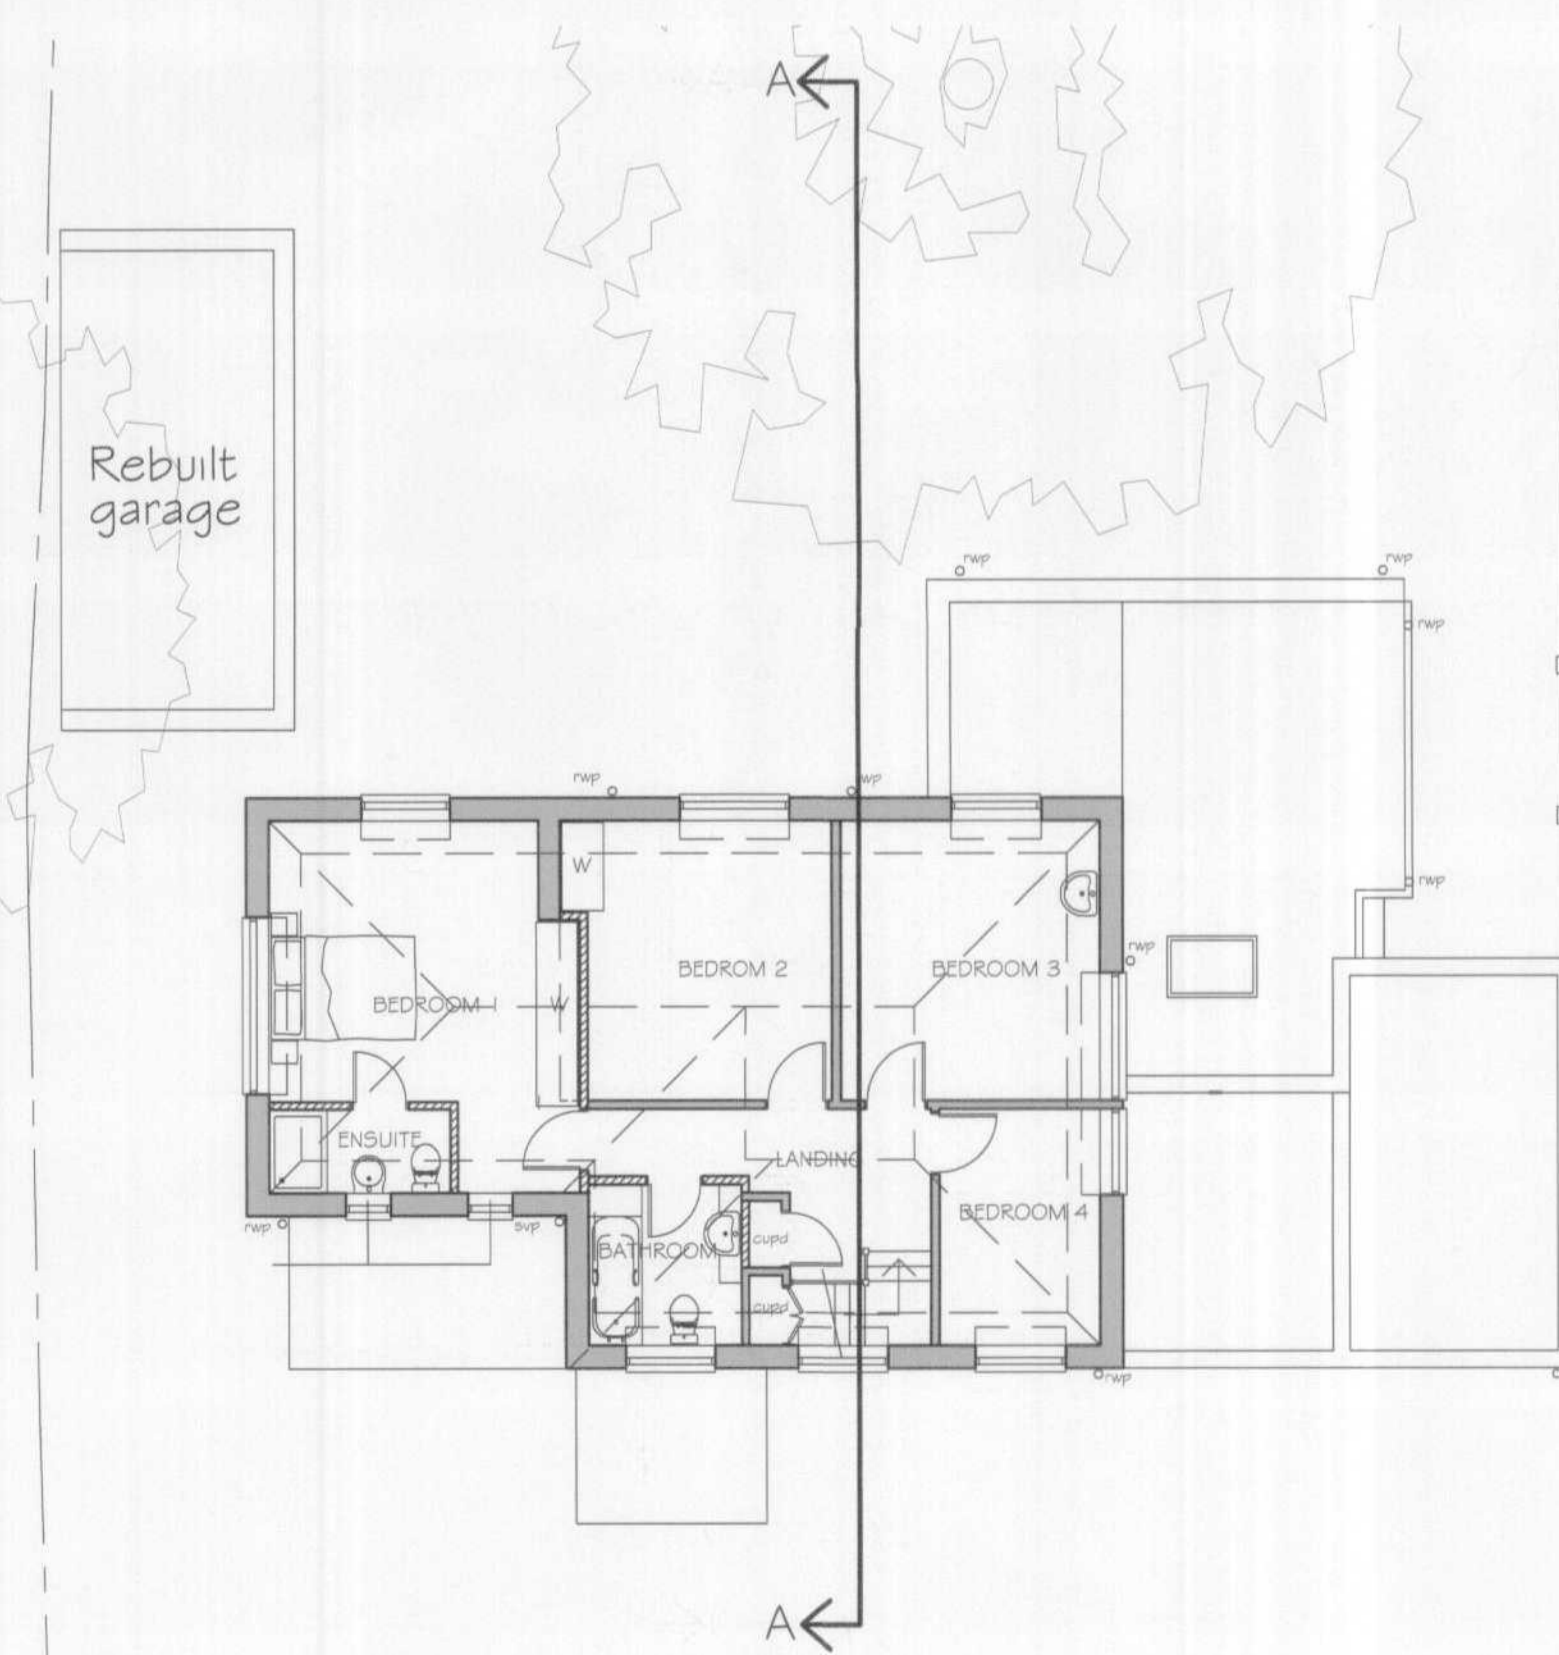

FIRST FLOOR PLAN

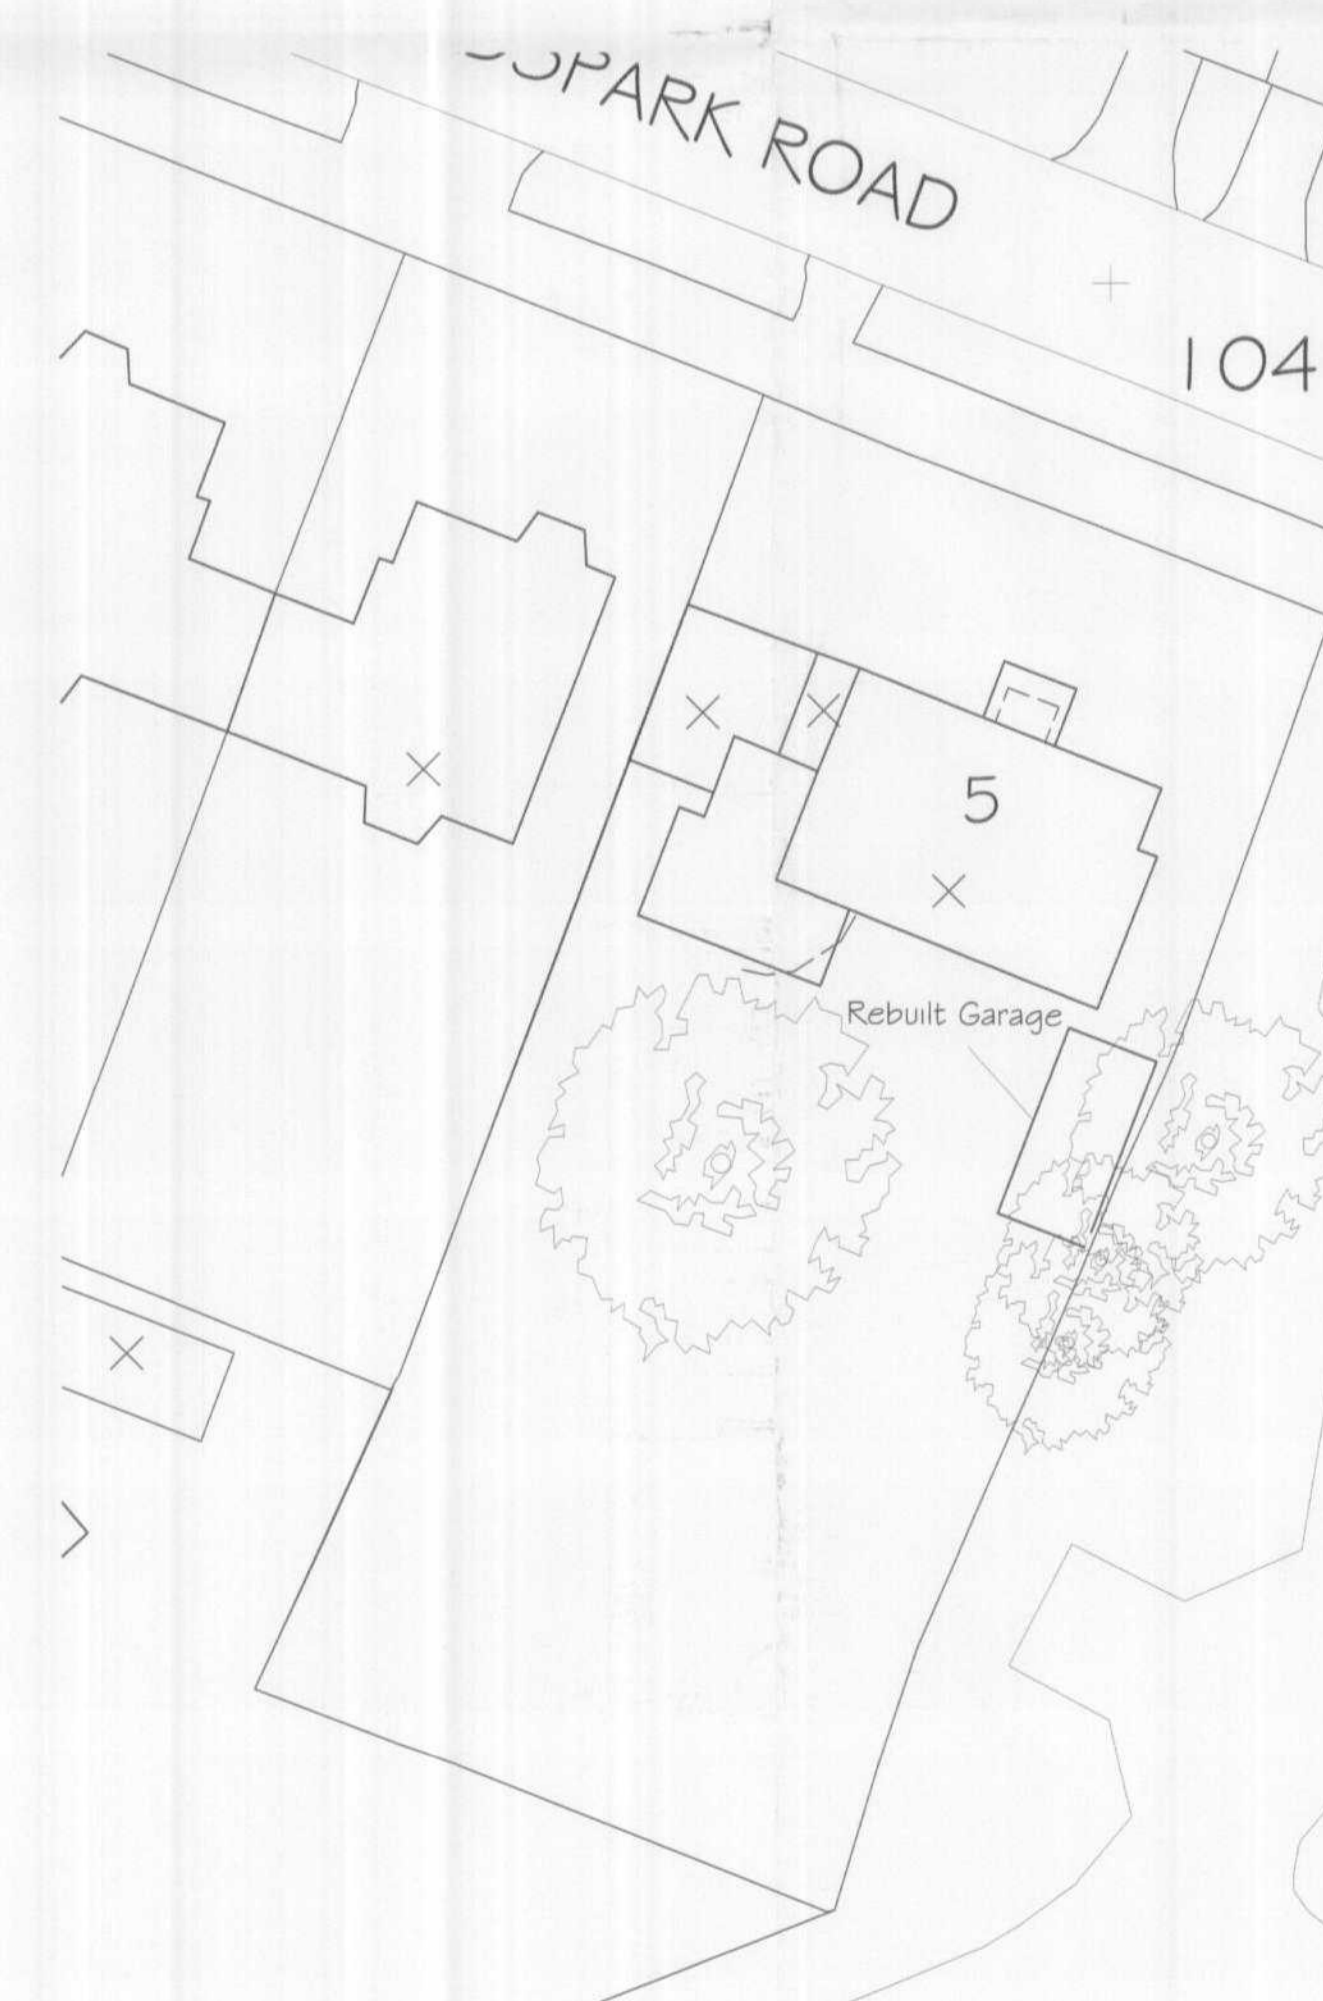

BLOCK PLAN (scale 1/250)

WELWYN HATFIELD
PLANNING
OFFICE COPY
29 AUG 2007
No: N6/07/1290/01

JOB No.	1259
DWRG No.	PL10
SCALE	1/100
DATE	AUGUST 2007
DRAWN	IW
CLIENT	MR & MRS WHITE

5 SHERRARDSPARK ROAD,
WELWYN GARDEN CITY
HERTS

PROPOSED GARAGE
PLAN & ELEVATIONS

Wastell & Porter
Architects Limited
SUITE 5, BANCROFT HOUSE
34 BANCROFT
HITCHIN
HERTFORDSHIRE
SG5 1LA