



SIDE ELEVATION




REAR ELEVATION




FRONT ELEVATION



SIDE ELEVATION

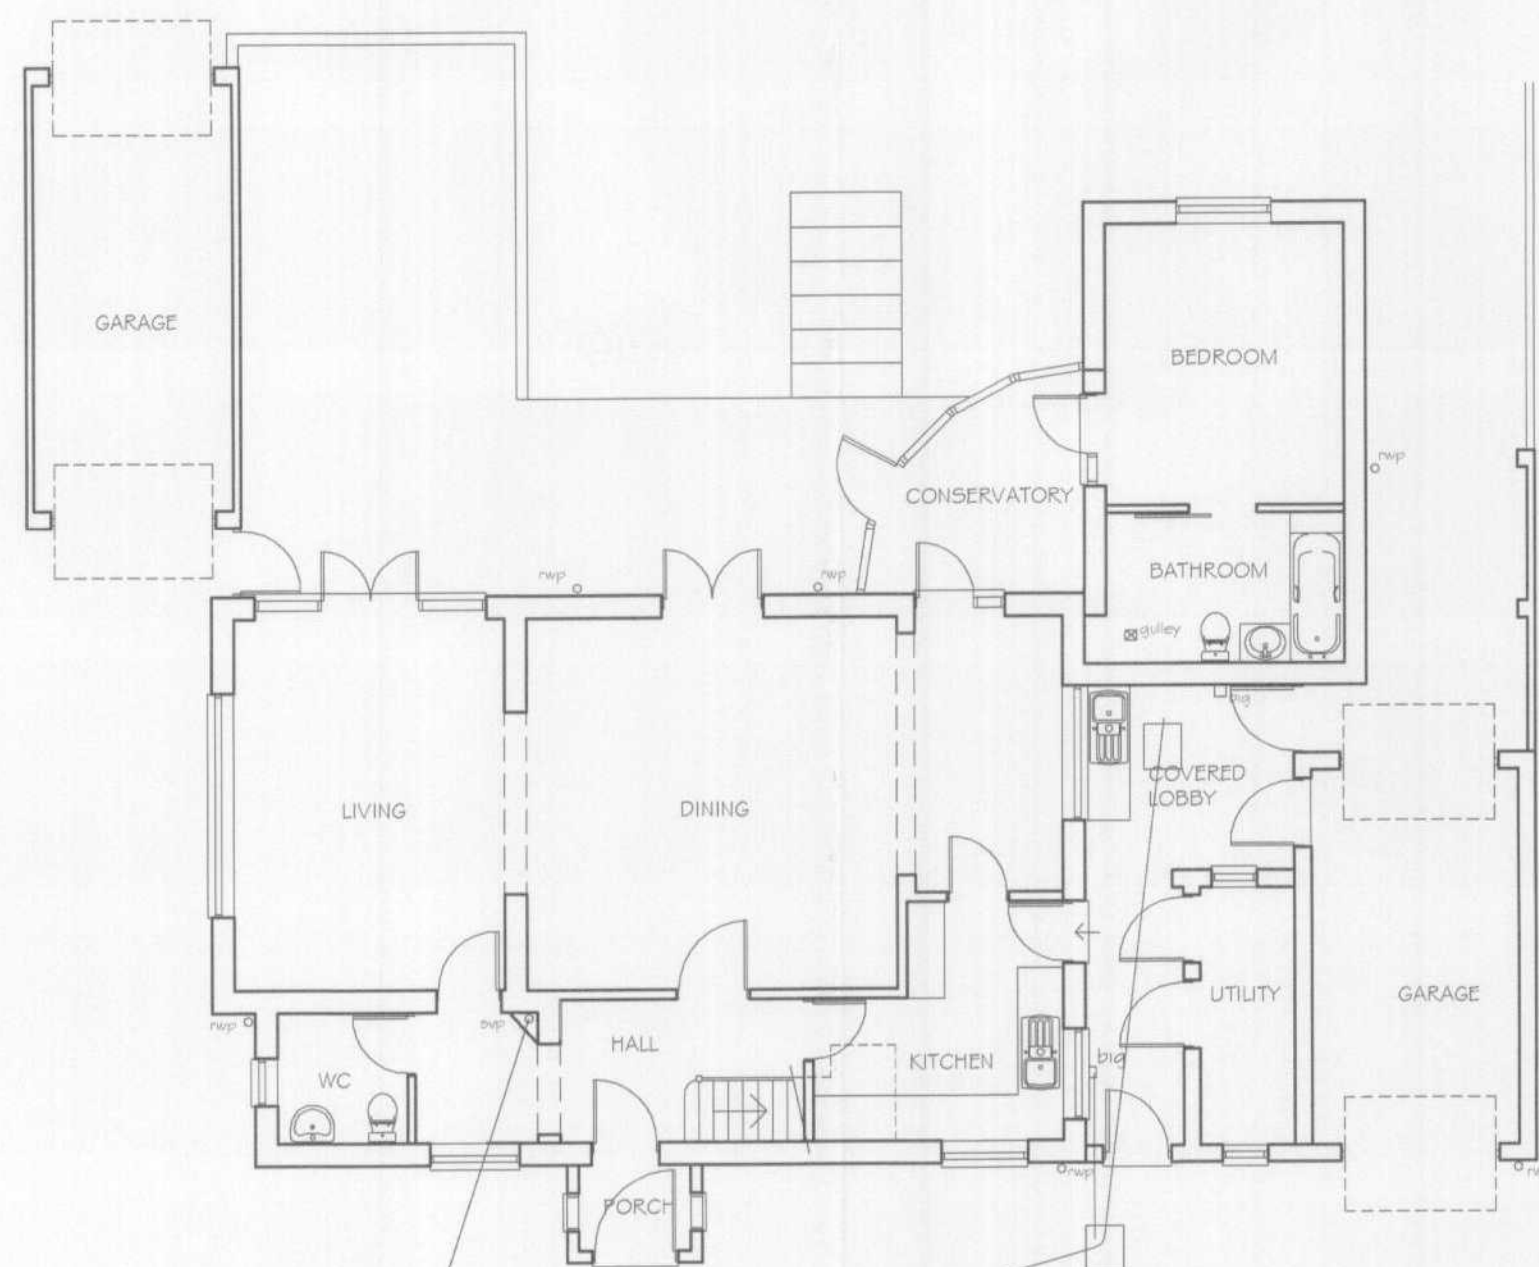

GROUND FLOOR PLAN

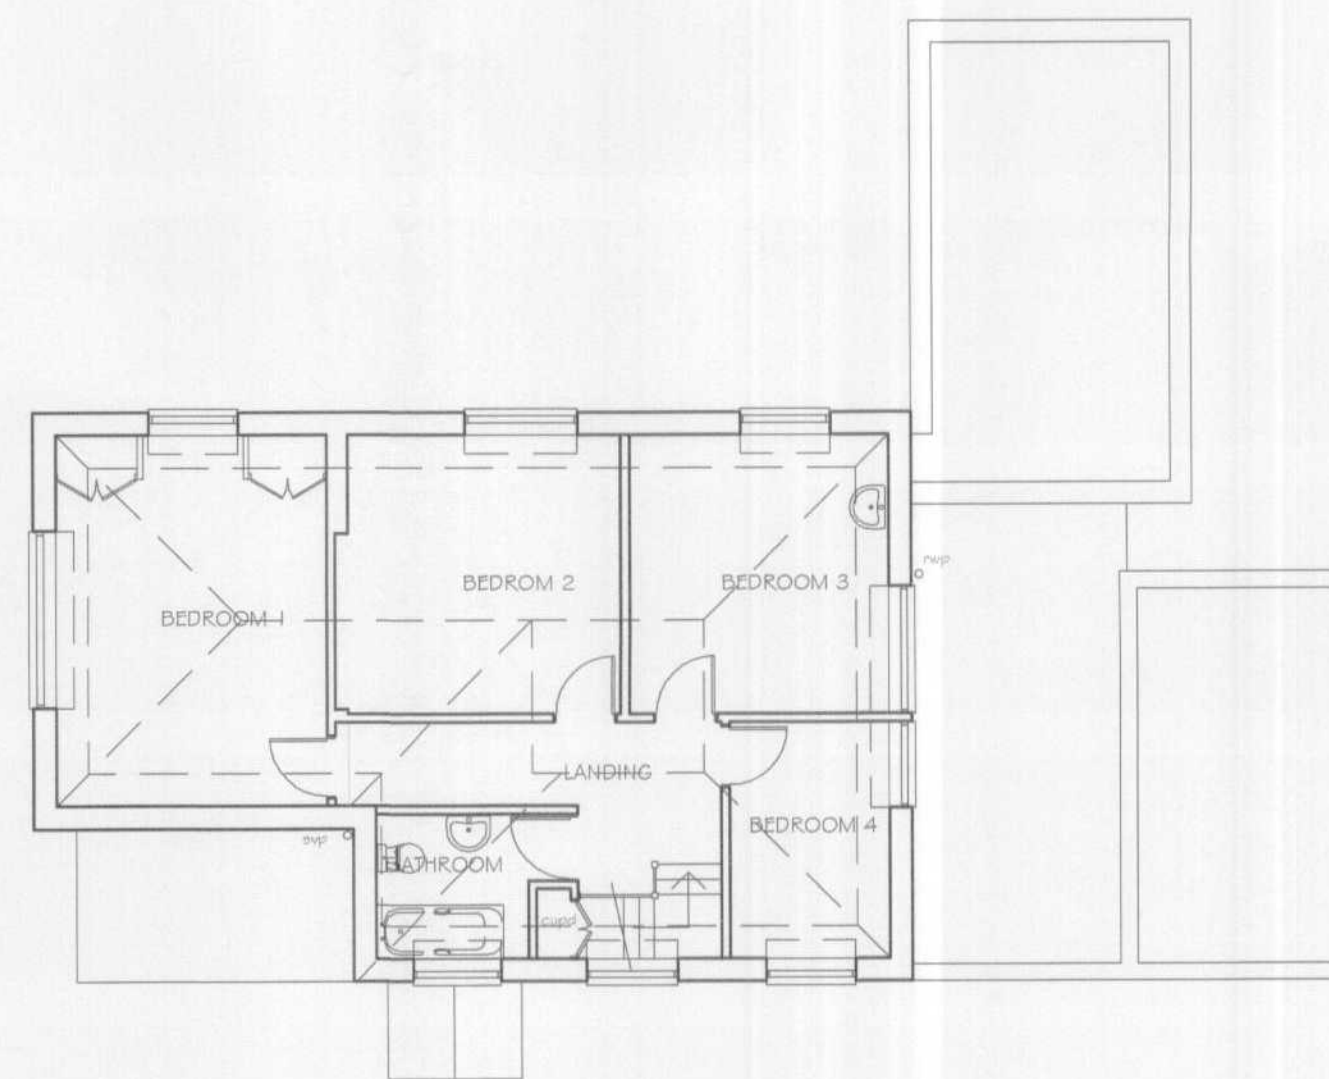

FIRST FLOOR PLAN

WELWYN HATFIELD
PLANNING
OFFICE COPY
29 AUG 2007
No. 44012301en

JOB No.	1259
DWRG No.	PLO 1
SCALE	1/100
DATE	09/05
DRAWN	K.L
CLIENT	MR & MRS WHITE

5 SHERRARDSPARK ROAD
WELWYN GARDEN CITY
HERTS

EXISTING PLANS
& ELEVATIONS

**Wastell & Porter
Architects Limited**
SUITE 5, BANCROFT HOUSE
34 BANCROFT
HITCHIN
HERTFORDSHIRE
SG5 1LA

Email: contact@wastellporter.co.uk