





REAR ELEVATION



FRONT ELEVATION

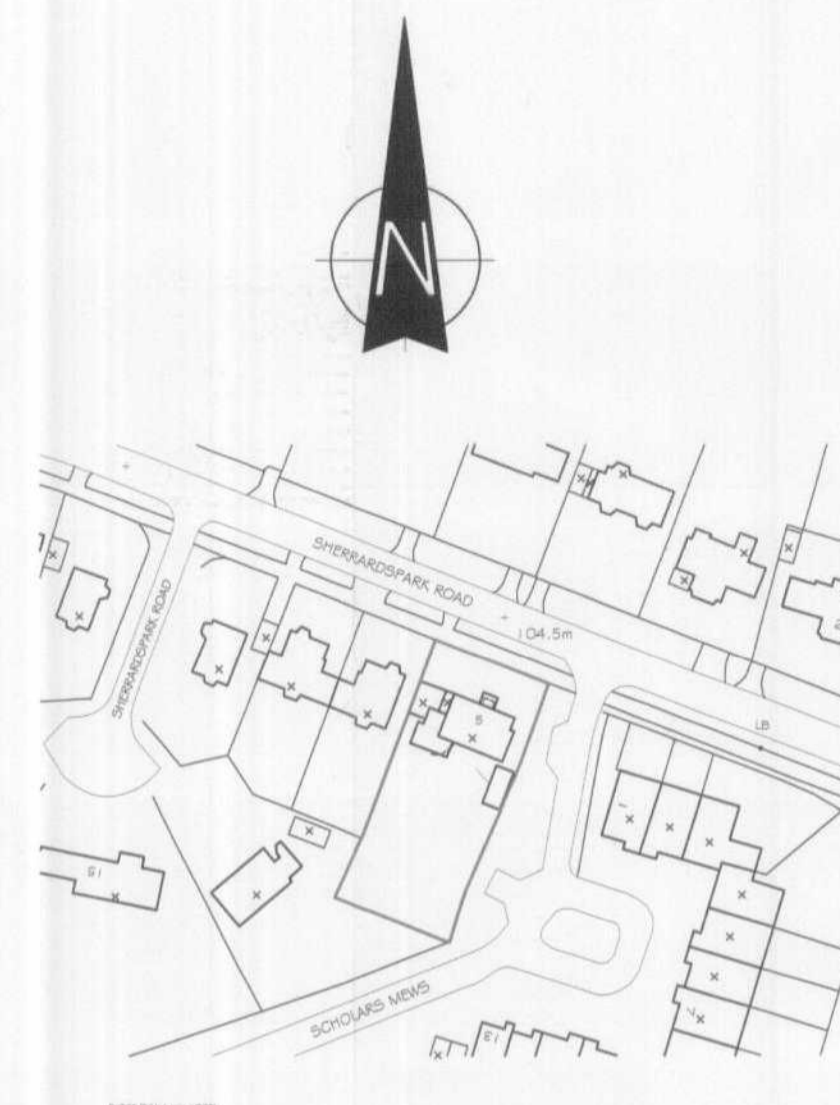


LOCATION PLAN (scale 1/1 250)

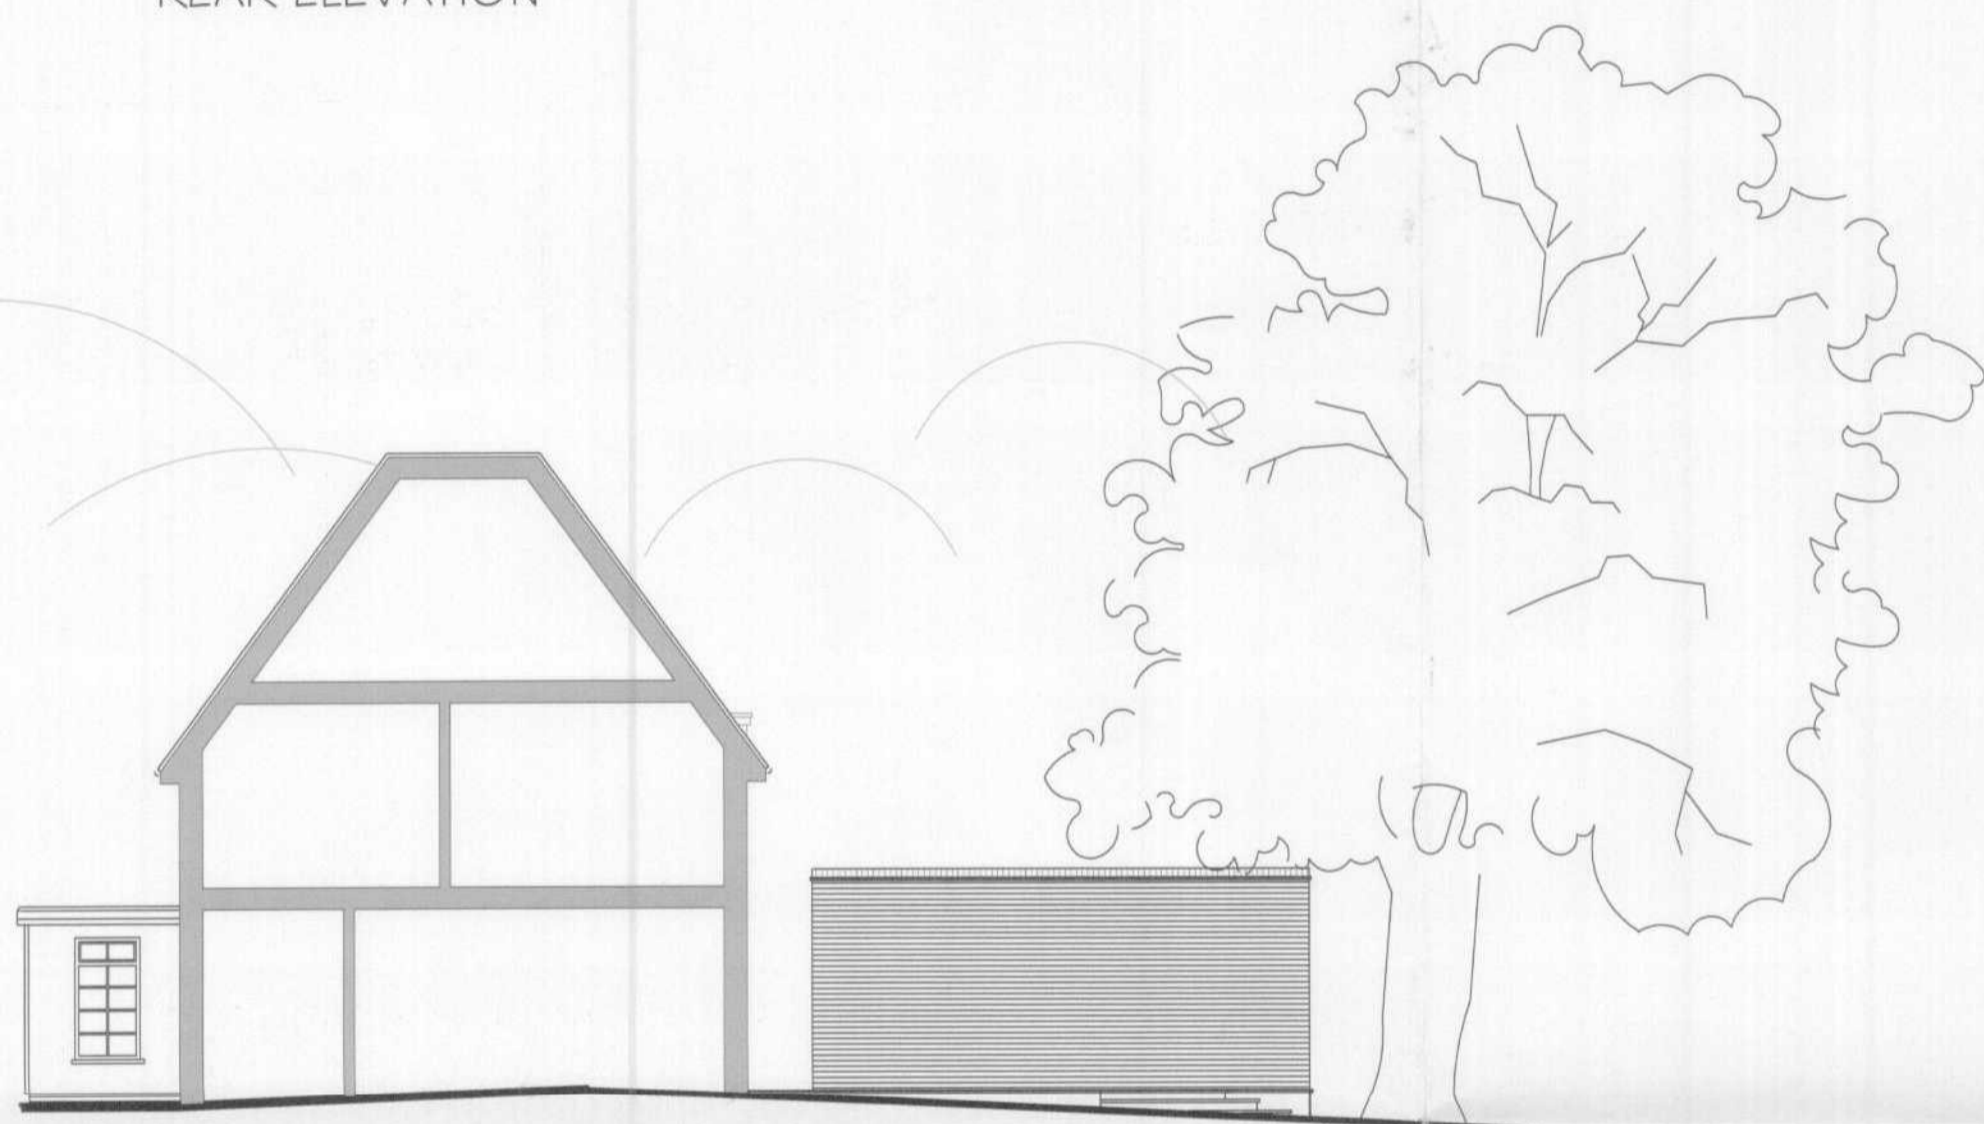


SECTION A-A (north west facing)



SIDE ELEVATION (south east facing)

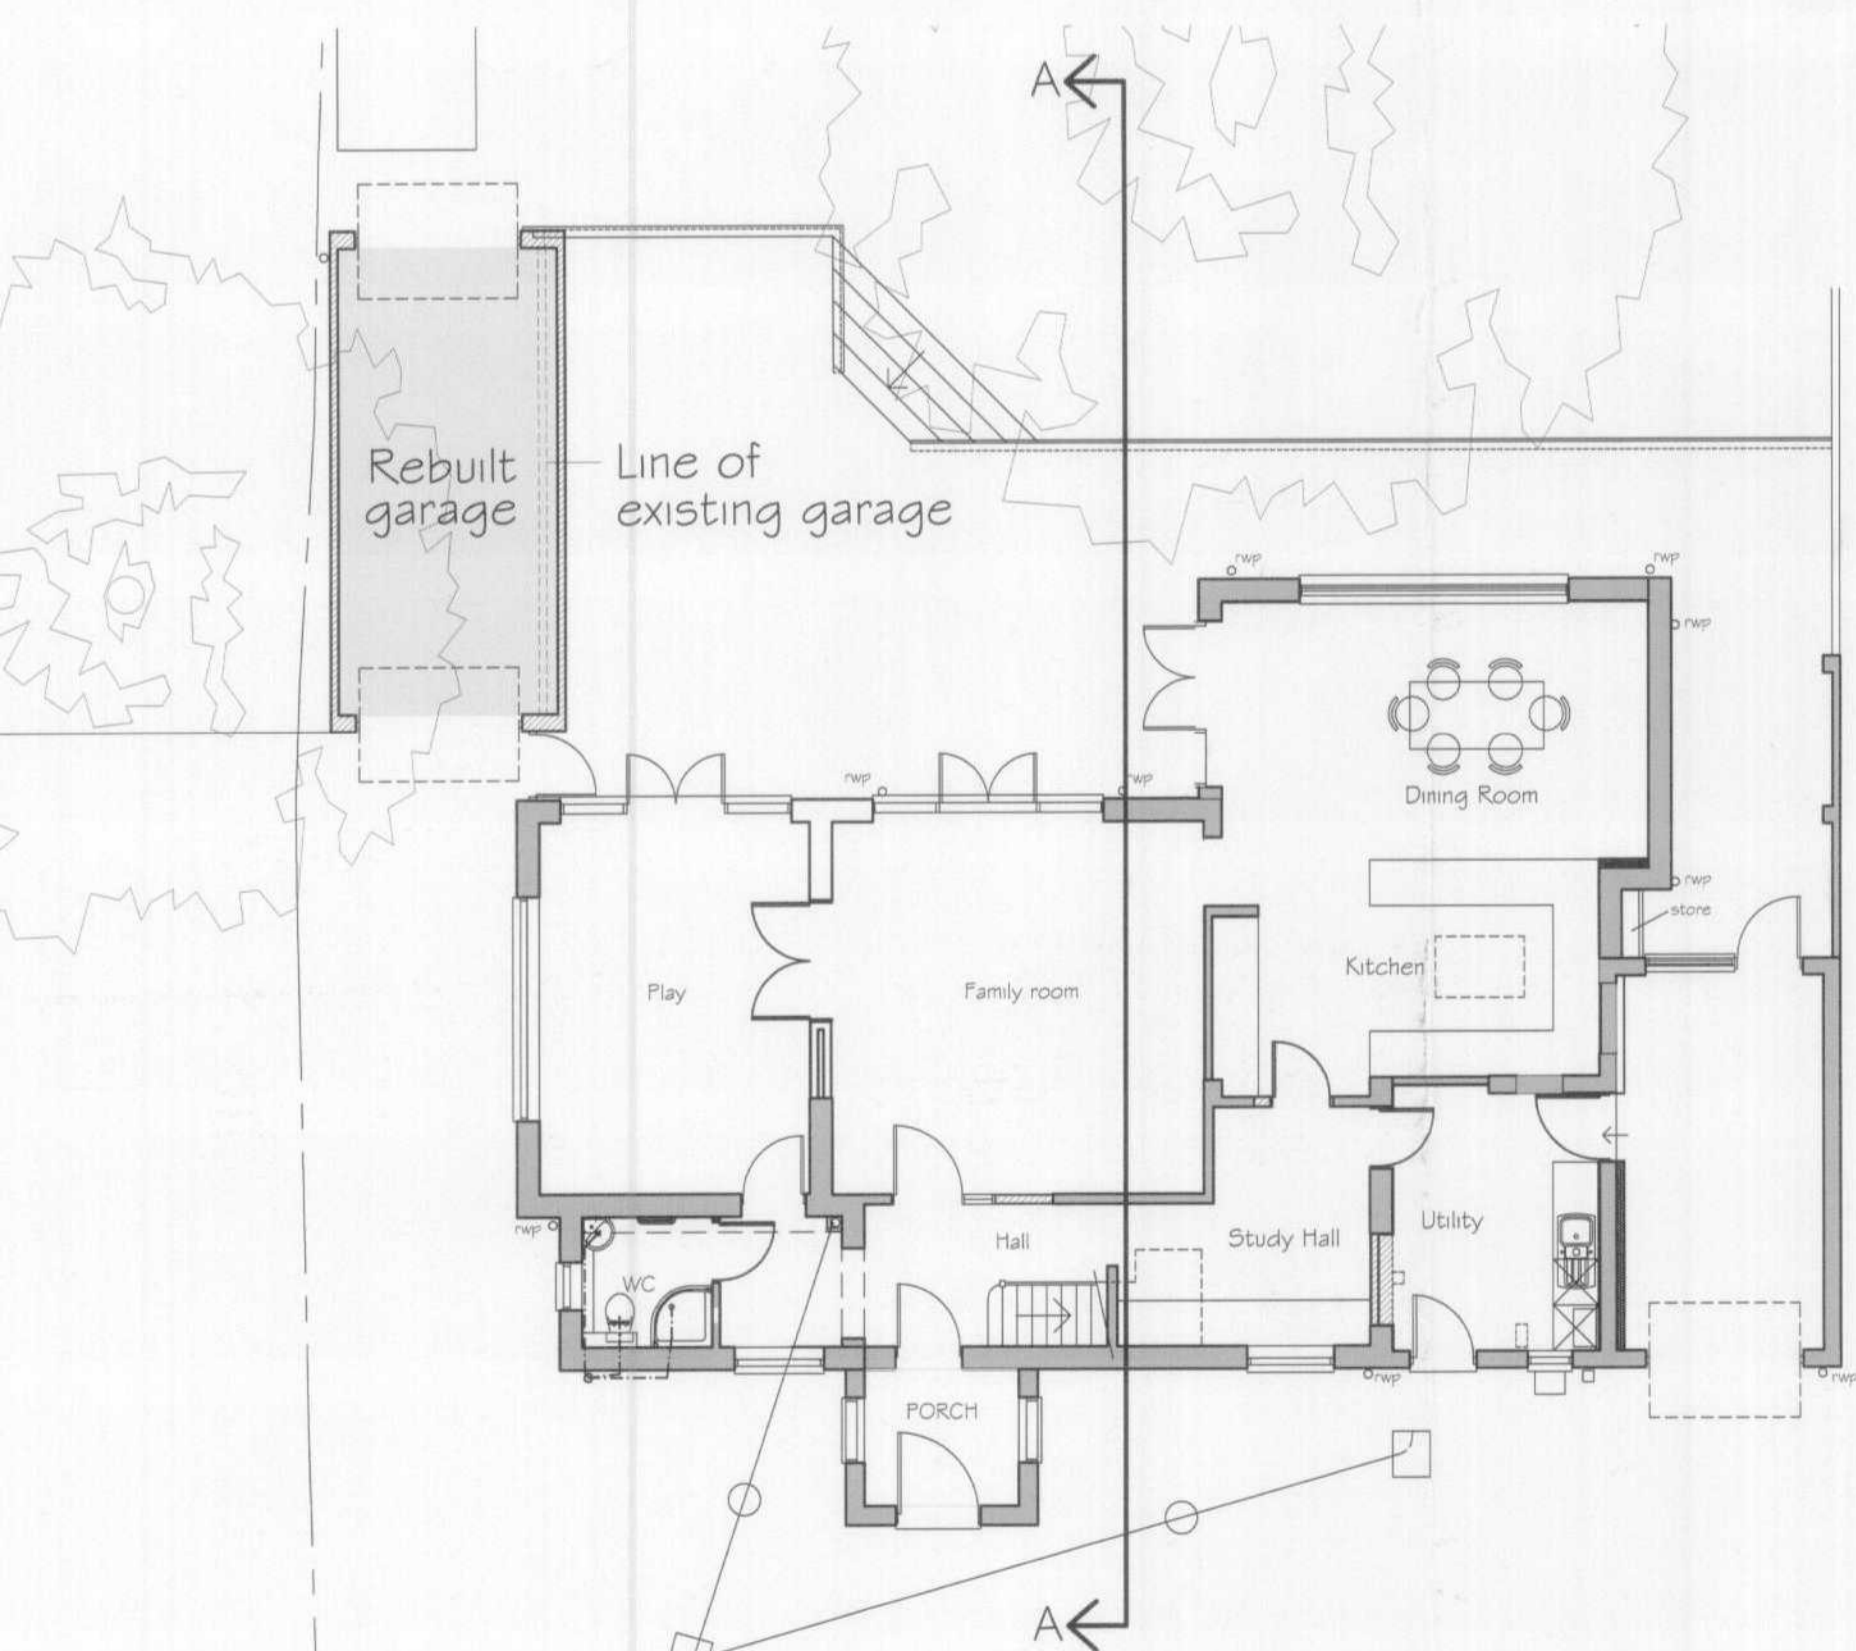

GROUND FLOOR PLAN

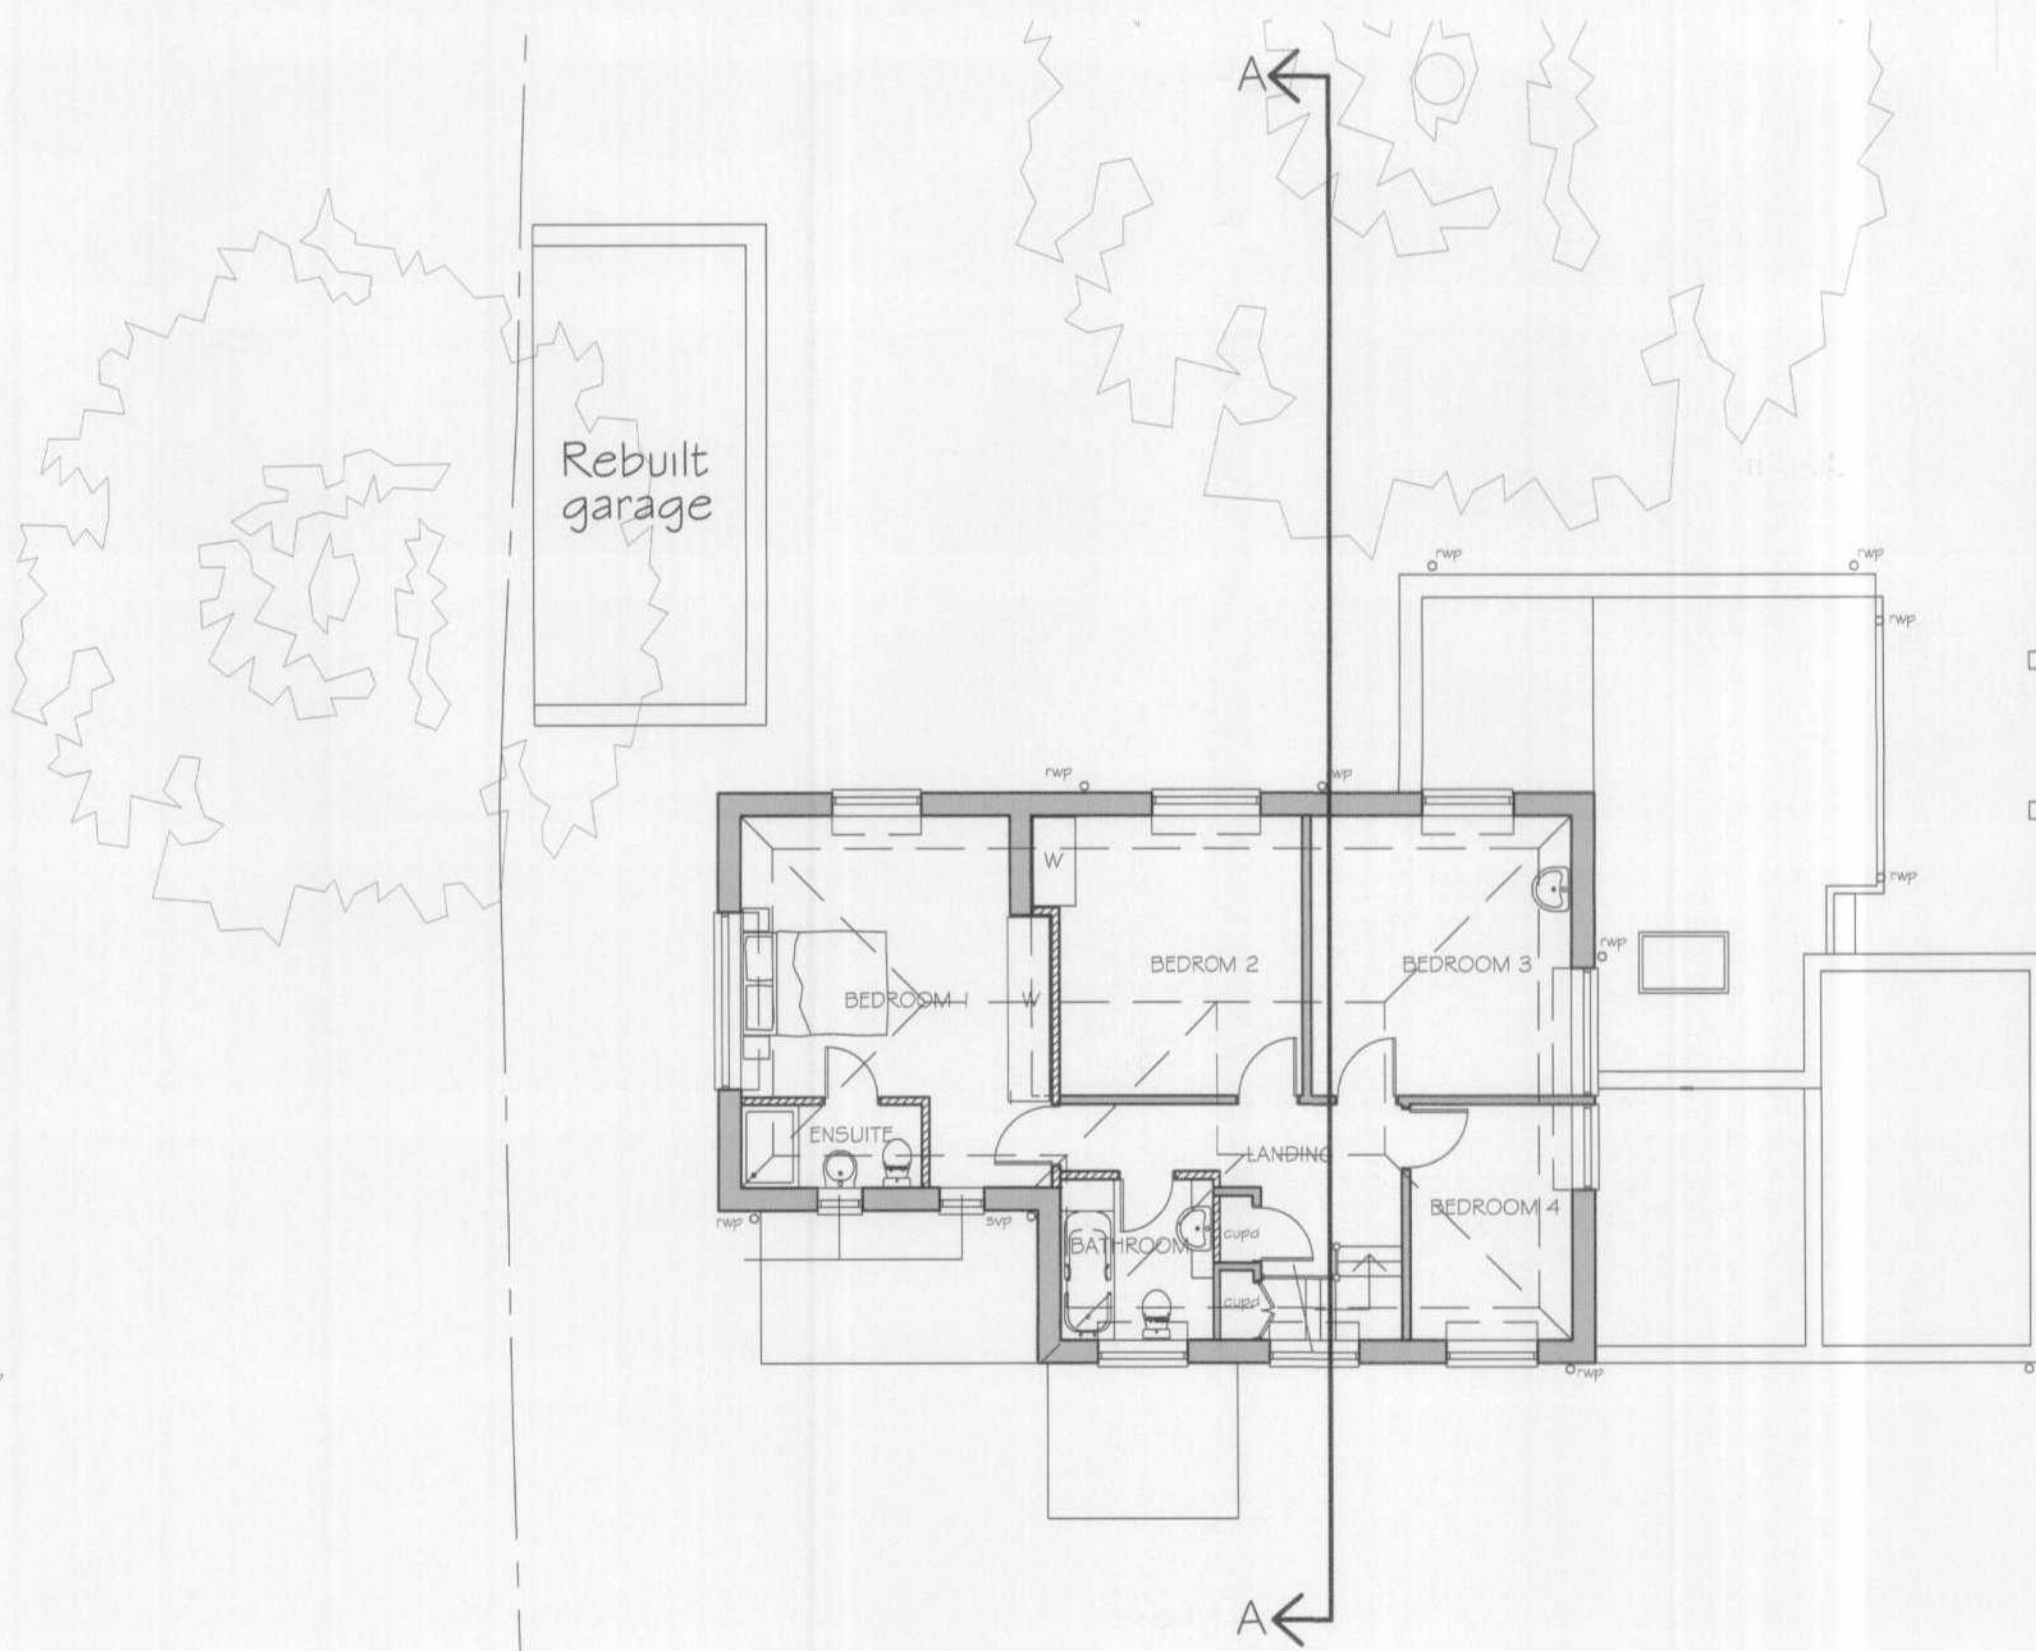

FIRST FLOOR PLAN



BLOCK PLAN (scale 1/250)

WELWYN HATFIELD
PLANNING
OFFICE COPY
29 AUG 2007
No: 106/01/2007

JOB No. 1259
DWRG No. PL10
SCALE 1/100
DATE AUGUST 2007
DRAWN IW
CLIENT MR & MRS WHITE

5 SHERRARDSPARK ROAD,
WELWYN GARDEN CITY
HERTS

PROPOSED GARAGE
PLAN & ELEVATIONS

**Wastell & Porter
Architects Limited**

SUITE 5, BANCROFT HOUSE
34 BANCROFT
HITCHIN
HERTFORDSHIRE
SG5 1LA