


the  
ck  
nd  
ll  
ne  
id  
c  
id  
n  
d  
e

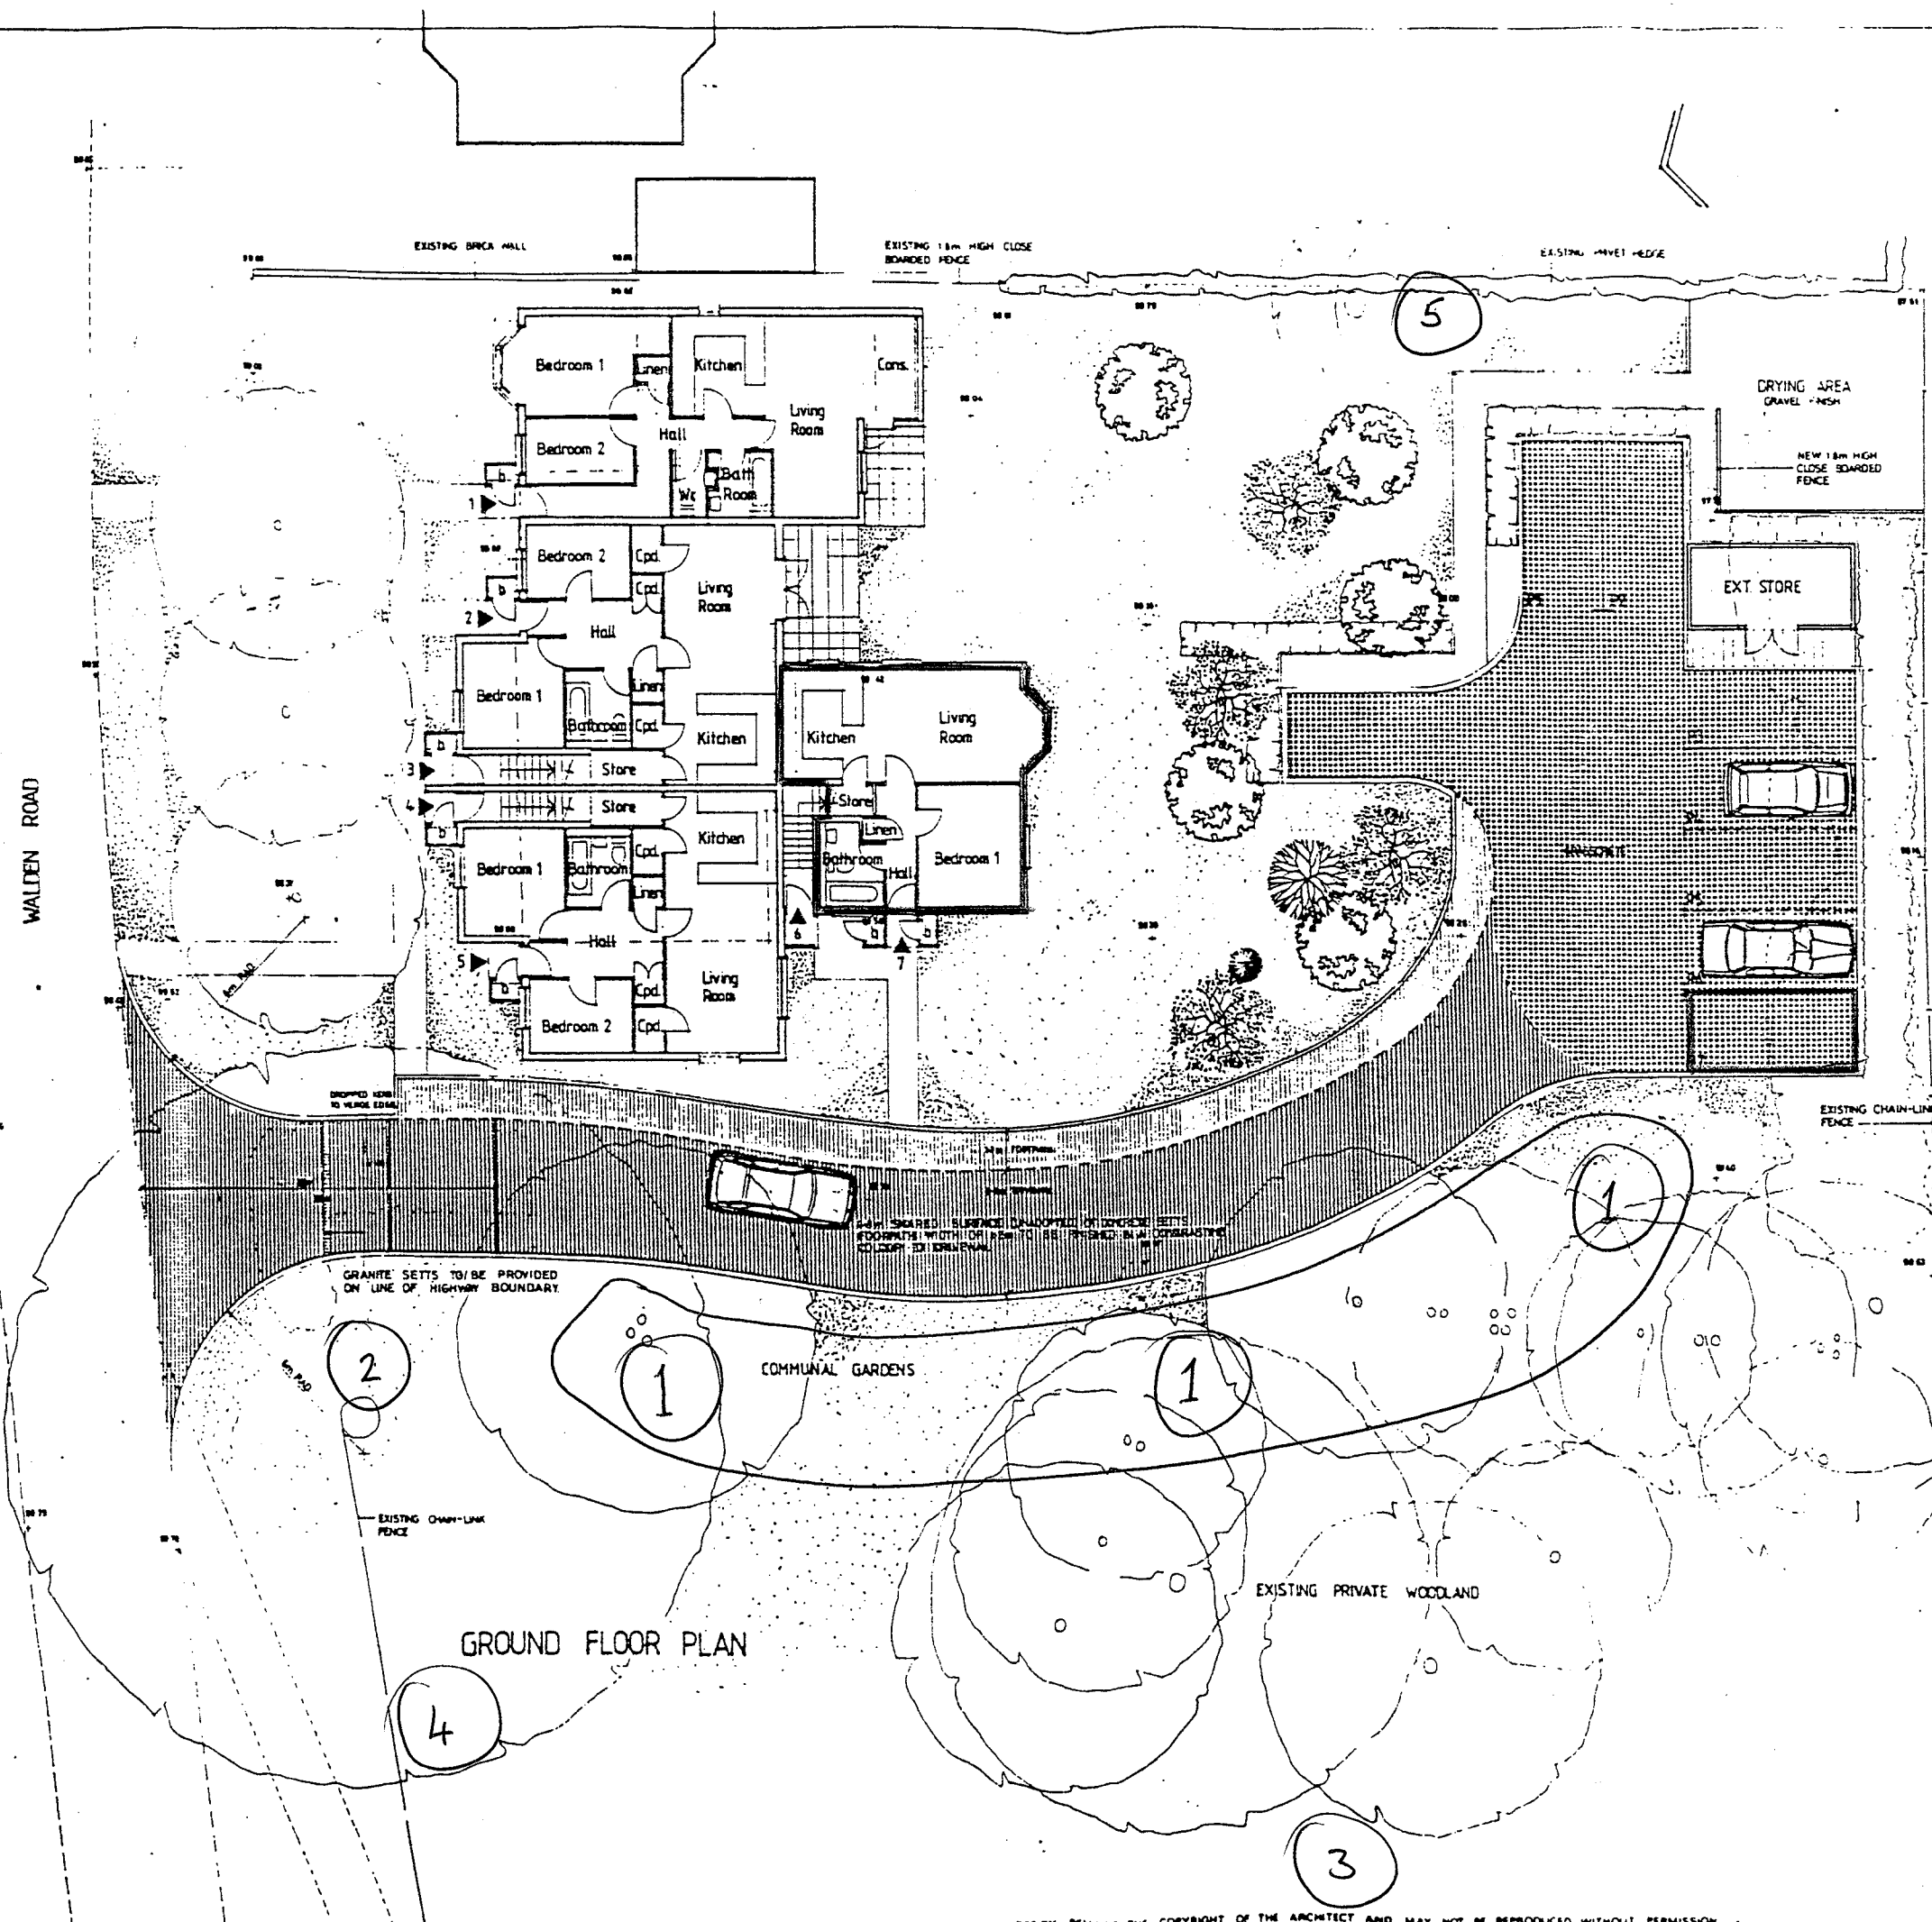


UNIT No	TYPE	BEDROOMS	AREAS
1	BUNGALOW	2	78.55 sqm / 845.5 sqft
2-5	FLAT	2	58.5 sqm / 629.7 sqft
7	FLAT	1	49.0 sqm / 527.4 sqft

WELWYN HATFIELD  
PLANNING  
OFFICE COPY

12 SEP 2007

No: N6/07/1388/7P

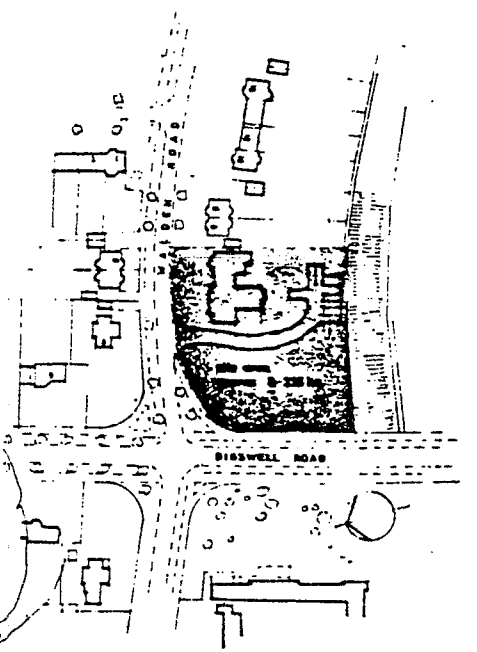

REV B. 6.1-88 Minor Amendments to accord with Working Drawings.

REV.A. 10.3-87 Driveway amended to 4.8m Shared Surface Highway Boundary note added. All amendments to accord with Local Authorities Requirements.

JOB No L275 SHEET 05 B

4 WALDEN ROAD  
WELWYN GARDEN CITY  
Proposed 7 no. 1/2 Bed  
Retirement Apartments


SCALE 1:200 DATE DEC '86 DRAWN MJE

William Wastell Architects Ltd.

22 TRENCH HOUSE STREET, HITCHIN,  
HERTFORDSHIRE, SG5 3DY  
HITCHIN 04623 37211

This OFFICE COPY shows the state of the title plan on 12.1.2000 and is admissible in evidence to the same extent as the original. This office copy of the title plan may be subject to minor distortions in scale. Issued on 13.1.2000 by the Stevenage District Land Registry. Crown copyright. Produced by HMLR. Further reproduction in whole or part is prohibited without the prior written permission of Ordnance Survey. Licence Number GD272728.

H.M. LAND REGISTRY		TITLE NUMBER	
TL2313		HD223605	
ORDNANCE SURVEY PLAN REFERENCE	SECTION	N	Scale 1/1250
COUNTY HERTFORDSHIRE	DISTRICT	WELWYN HATFIELD	© Crown copyright 1989

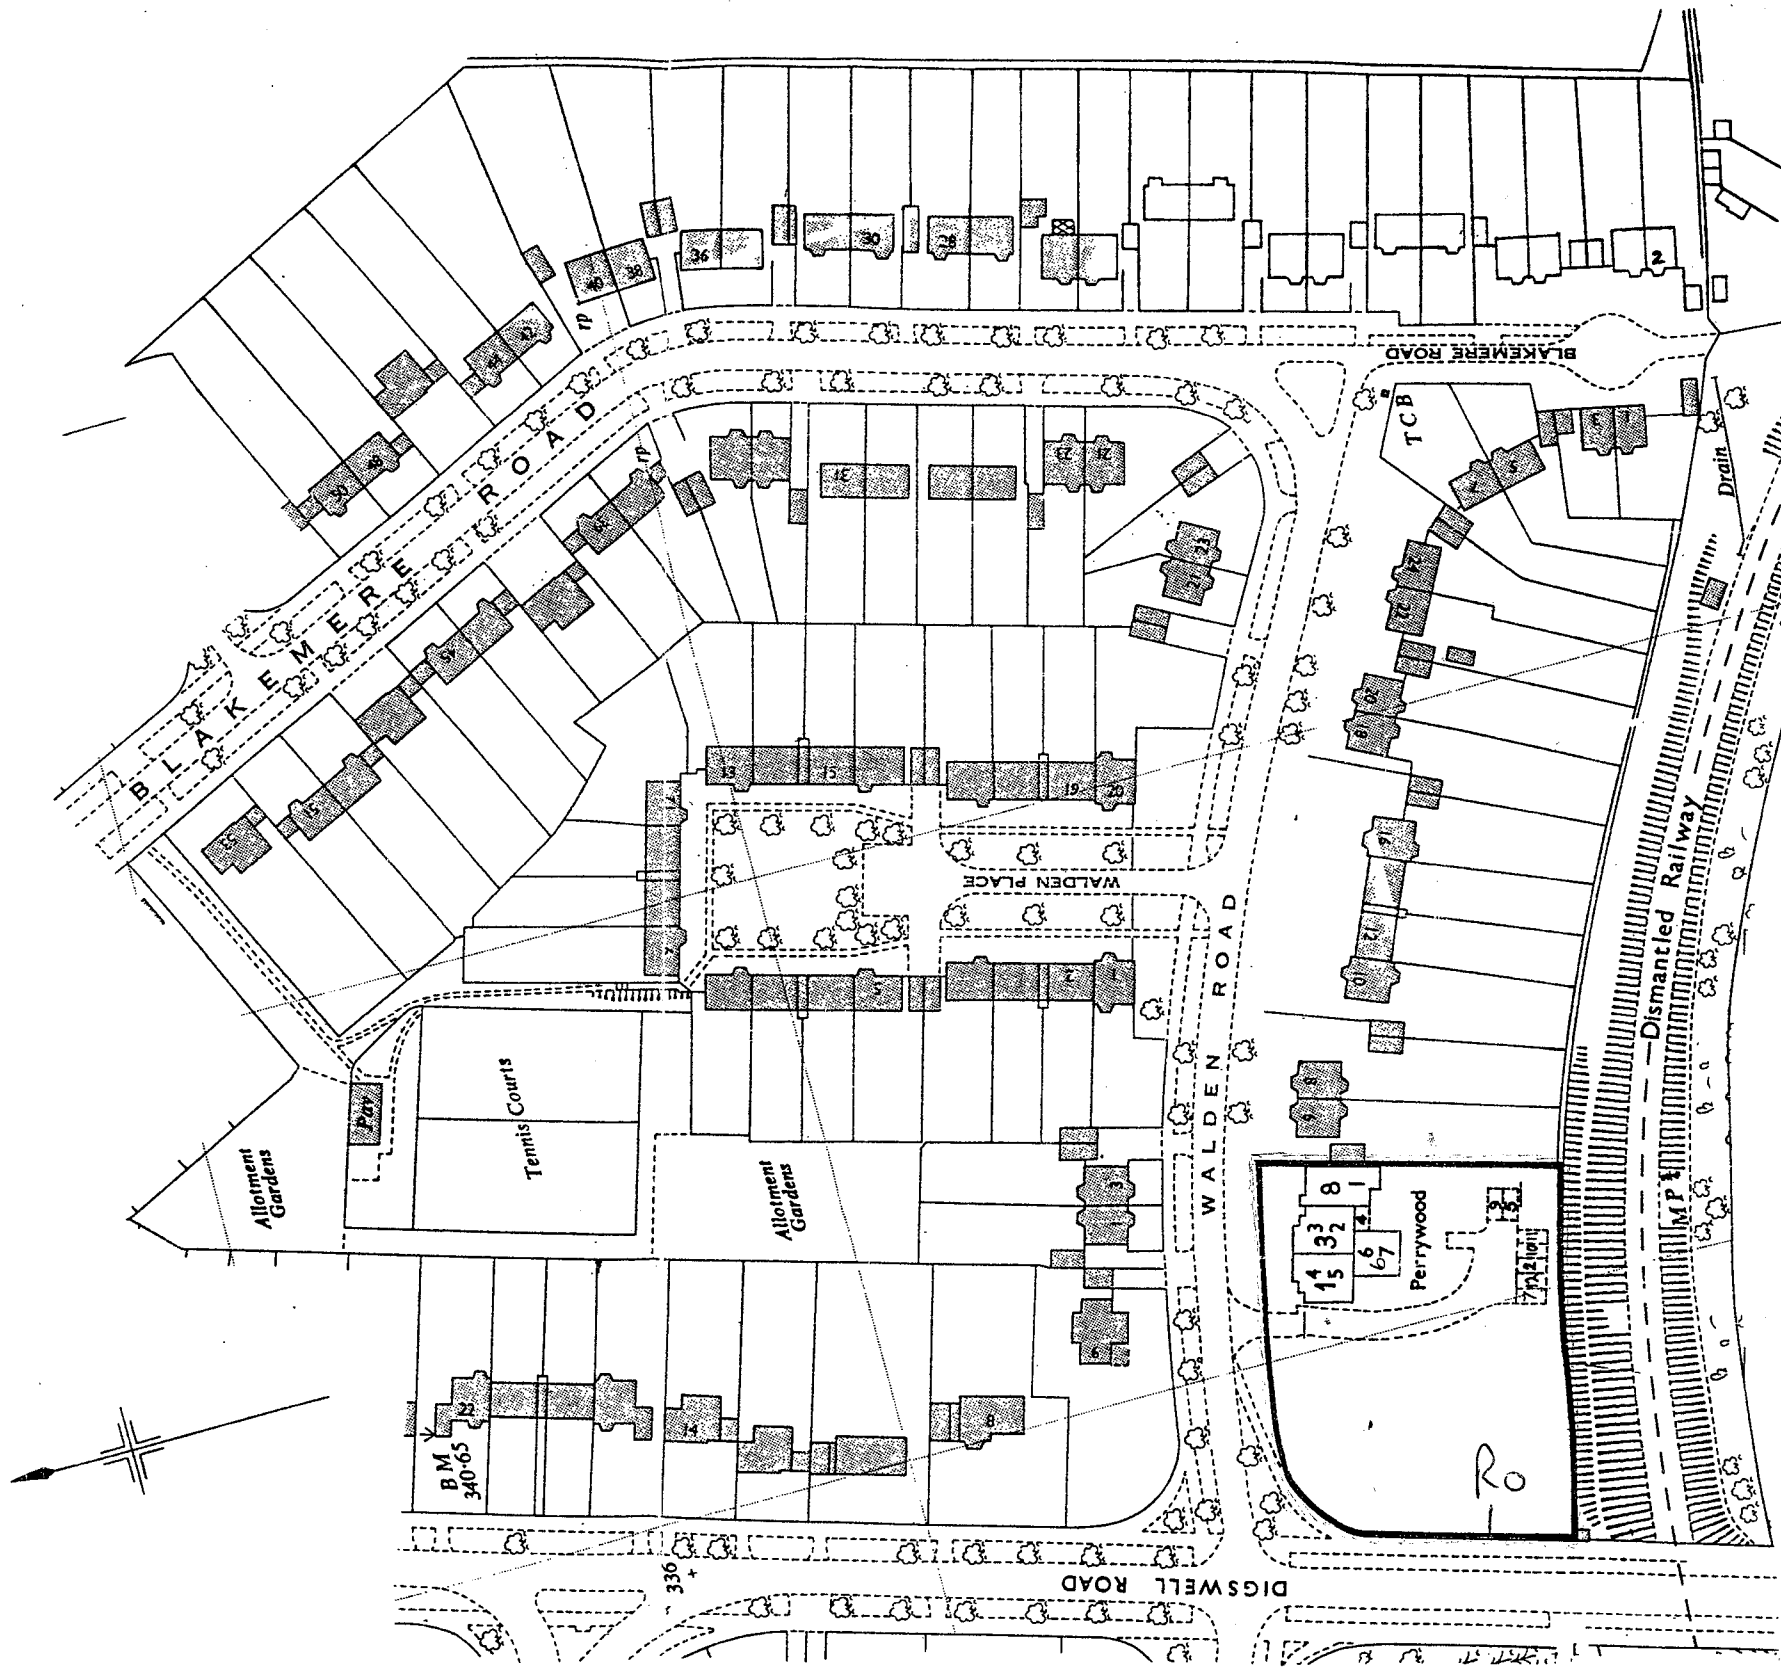

WELWYN HATFIELD  
PLANNING  
OFFICE COPY  
12 SEP 2007  
No: N6/07/1355/10

