

**NOTES**

- 1) DO NOT SCALE DIMENSIONS EXCEPT FOR PLANNING PURPOSES
- 2) ALL DIMENSIONS IN MILLIMETRES UNLESS STATED OTHERWISE
- 3) ALL LEVELS ARE IN METRES AND RELATED TO A LOCAL DATUM

01	FIRST ISSUE	06.01	AST	OL
Iss	Revision	Date	Drn	App

© This drawing is the property of CROWN CASTLE UK LIMITED and may not be reproduced or disclosed to a third party in any form without written permission

Crown Castle International  
 85A BELL BARN ROAD  
 STOKES BISHOP  
 BRISTOL  
 BS9 2DF  
 TEL: 0117 907 4111 FAX: 0117 904 6665


AL0015  
 WELWYN GARDEN CITY TE  
 WIGMORES NORTH  
 WELWYN GARDEN CITY, HERTS  
 AL8 6PH

AREA & SITE LOCATION PLANS

NGR: TL23721304

Scale: AS SHOWN Date: 05.06.01  
 Drn: OL App: SP


Drg No 21343.004/01

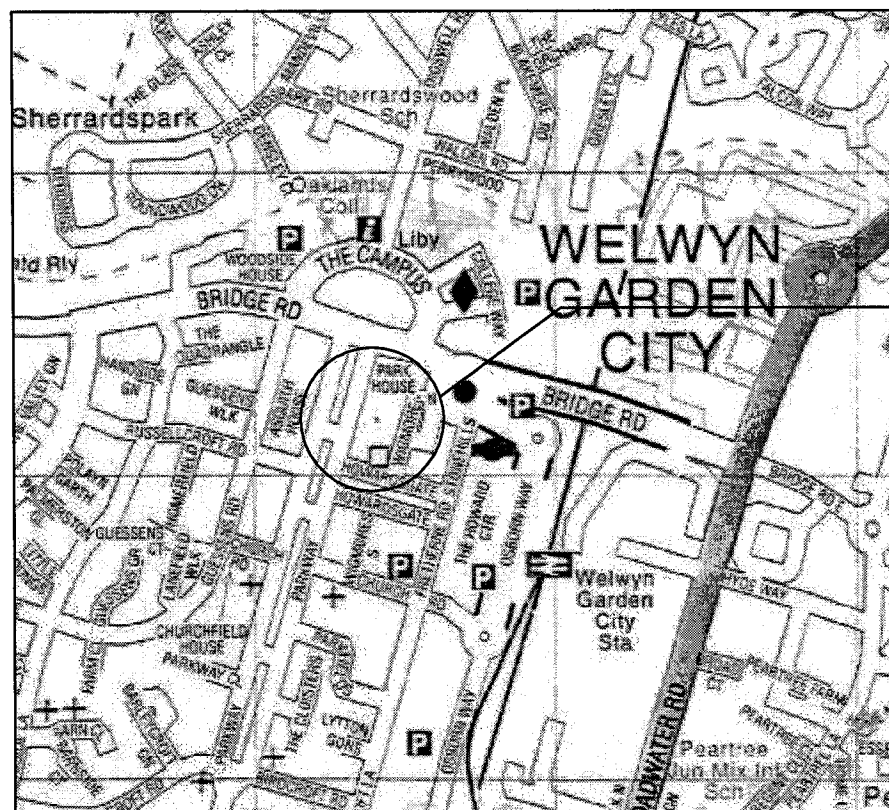

**AREA MAP**

REPRODUCED FROM OS SHEET NO. XX SCALE:NTS  
 WITH THE PERMISSION OF THE CONTROLLER, H.M.S.O. © CROWN COPYRIGHT.  
 CASTLE TRANSMISSION INTERNATIONAL LTD. LICENCE NO. AL 52065A0001.

NGR:TL23721304

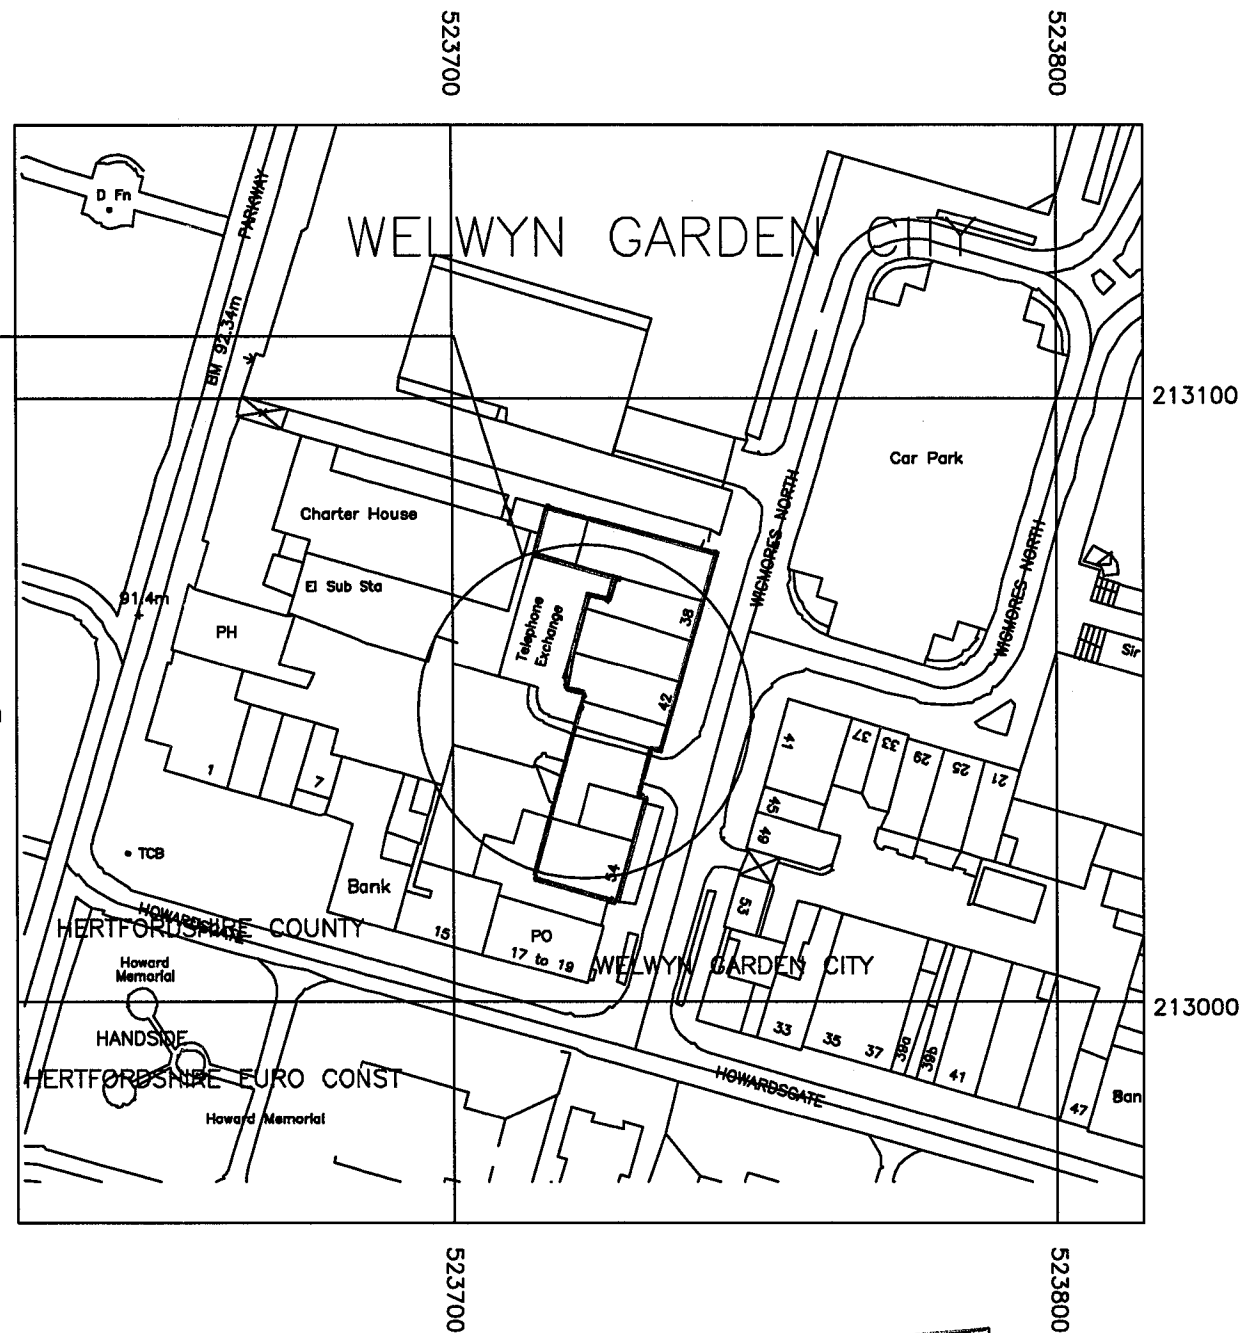

**SITE MAP**

REPRODUCED FROM OS SHEET NO. XXXX.2000. 1:1250  
 WITH THE PERMISSION OF THE CONTROLLER, H.M.S.O. © CROWN COPYRIGHT.  
 CASTLE TRANSMISSION INTERNATIONAL LTD. LICENCE NO. AL 52065A0001.

PLANNING  
 DEPARTMENT  
 OFFICE COPY  
 - 2 OCT 2007  
 NO: N6/2007/1462/FP.

BT REF No. AL0015