

14.487M INC TRIM.

35MM
1.5MM

25MM
1MM

PANTONE PROCESS BLUE

HALFORDS

300mm

ELEVATION.

WELWYN HATFIELD D.C.

Scale :- 1:50.

FASCIA :-

14 x ALUMINIUM SILEX
TOP TRIM 4 RED 557
CENTRE OF PANEL TO BE
BLUE. A NARROW BEAM
TO SEPARATE TOP & BOTTOM
BLUE AREA. ALL FINISH


WITH GREY GRASS
SUPPORT RECEIVED
PANTONE PROCESS
..... 3 POINT

TO SEPARATE TOP & BOTTOM
BLUE AREA. ALL FINISH

HALFORDS
300MM.

OFFAL POLYESTER X PRODUCE
THROUGH AND THROUGH
ILLUMINATION LIGHT TUBES
LETTERS ONLY ILLUMINATED.

16/050/90

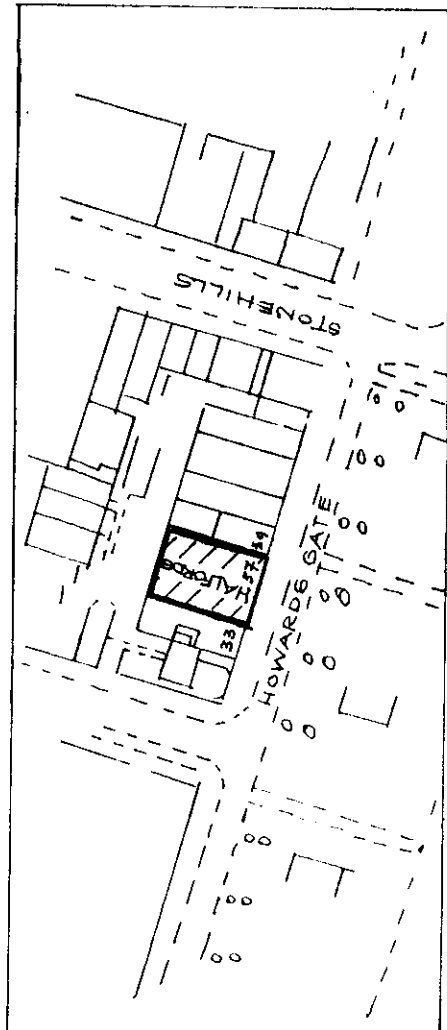

BLOCK PLAN

Not to scale.

- 3 DEC 1990

EXCELDA SIGNS

Excelda Signs (Midlands) Limited
Units 1-4 Eckersall Road Kings Norton, Birmingham B38 8SS
Telephone 021-458 3251 Fax 021-459 5866

Notes 25mm TRIM. AROUND SIGN. ACCESS PANEL INSIDE. WIRE VIDEO CAMERA ATTACHED TO VIDEO CAMERA. FITTED TO LEFT HAND END OF FACIA

Client HALFORDS.

Job Title BR No 886
55/87 HOWARDS GATE,
WELWYN GARDEN CITY.

Drawing Title PROPOSED SIGNAGE.

Scale 1:50 Date 19.9.90 Drawn CEO

Drawing No. 90/121 Rev