

1 THIS DRAWING IS TO SCALE  
 2 ALL DIMENSIONS & LEVELS TO BE CHECKED ON SITE BEFORE COMMENCEMENT OF WORK  
 3 ARCHITECT TO BE NOTIFIED OF ANY OMISSIONS OR ERRORS  
 4 THIS DRAWING IS COPYRIGHT ©

**MATERIALS**

FLAT ROOF: pp membrane  
 WALLS: plain red brick to match existing  
 WINDOWS + DOORS: all windows to be white upvc framed, dg style to match existing





EXISTING N-E ELEVATION



EXISTING N-W ELEVATION



PROPOSED S-W ELEVATION

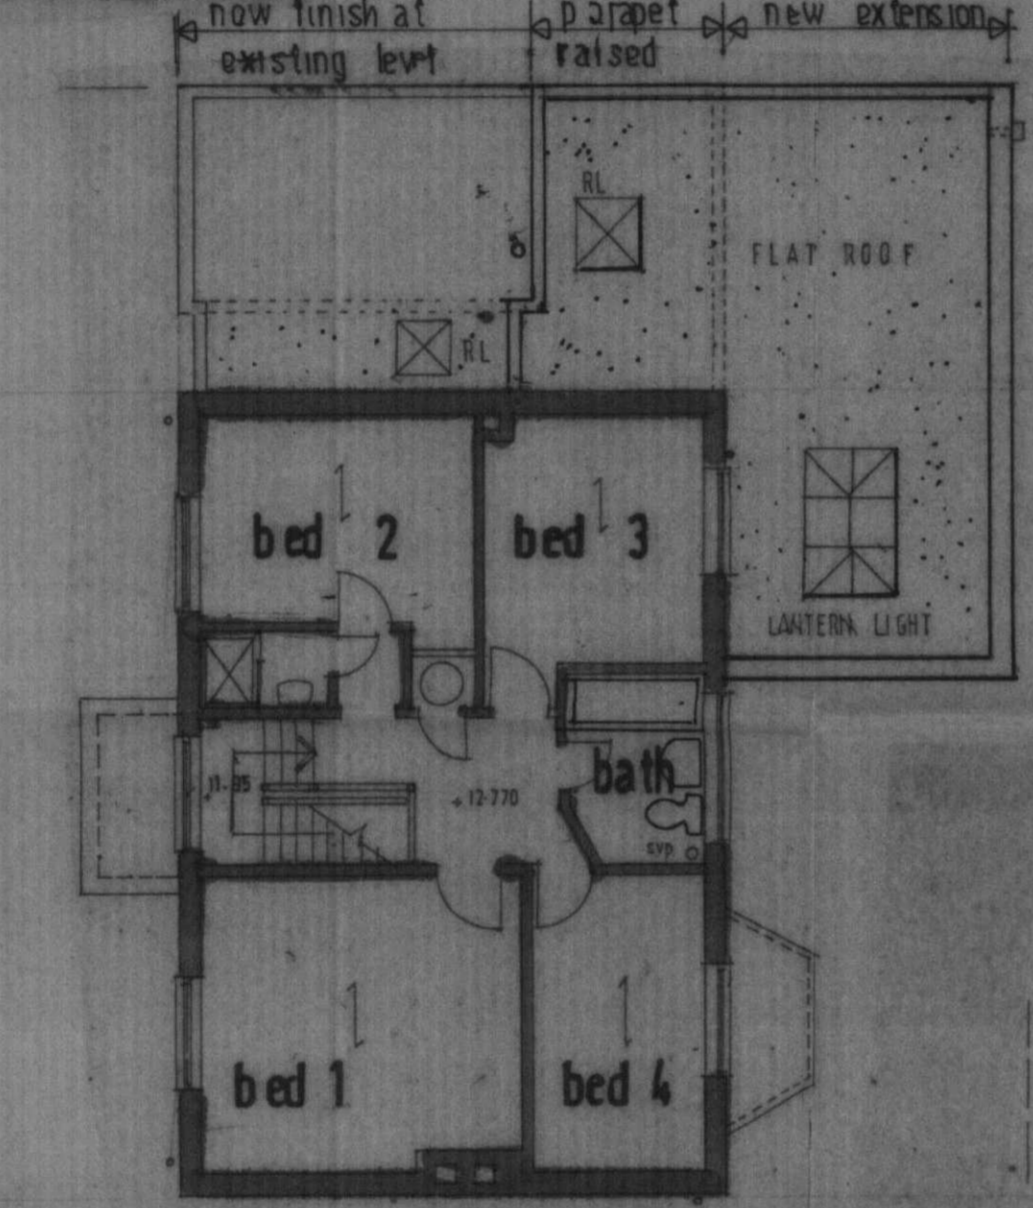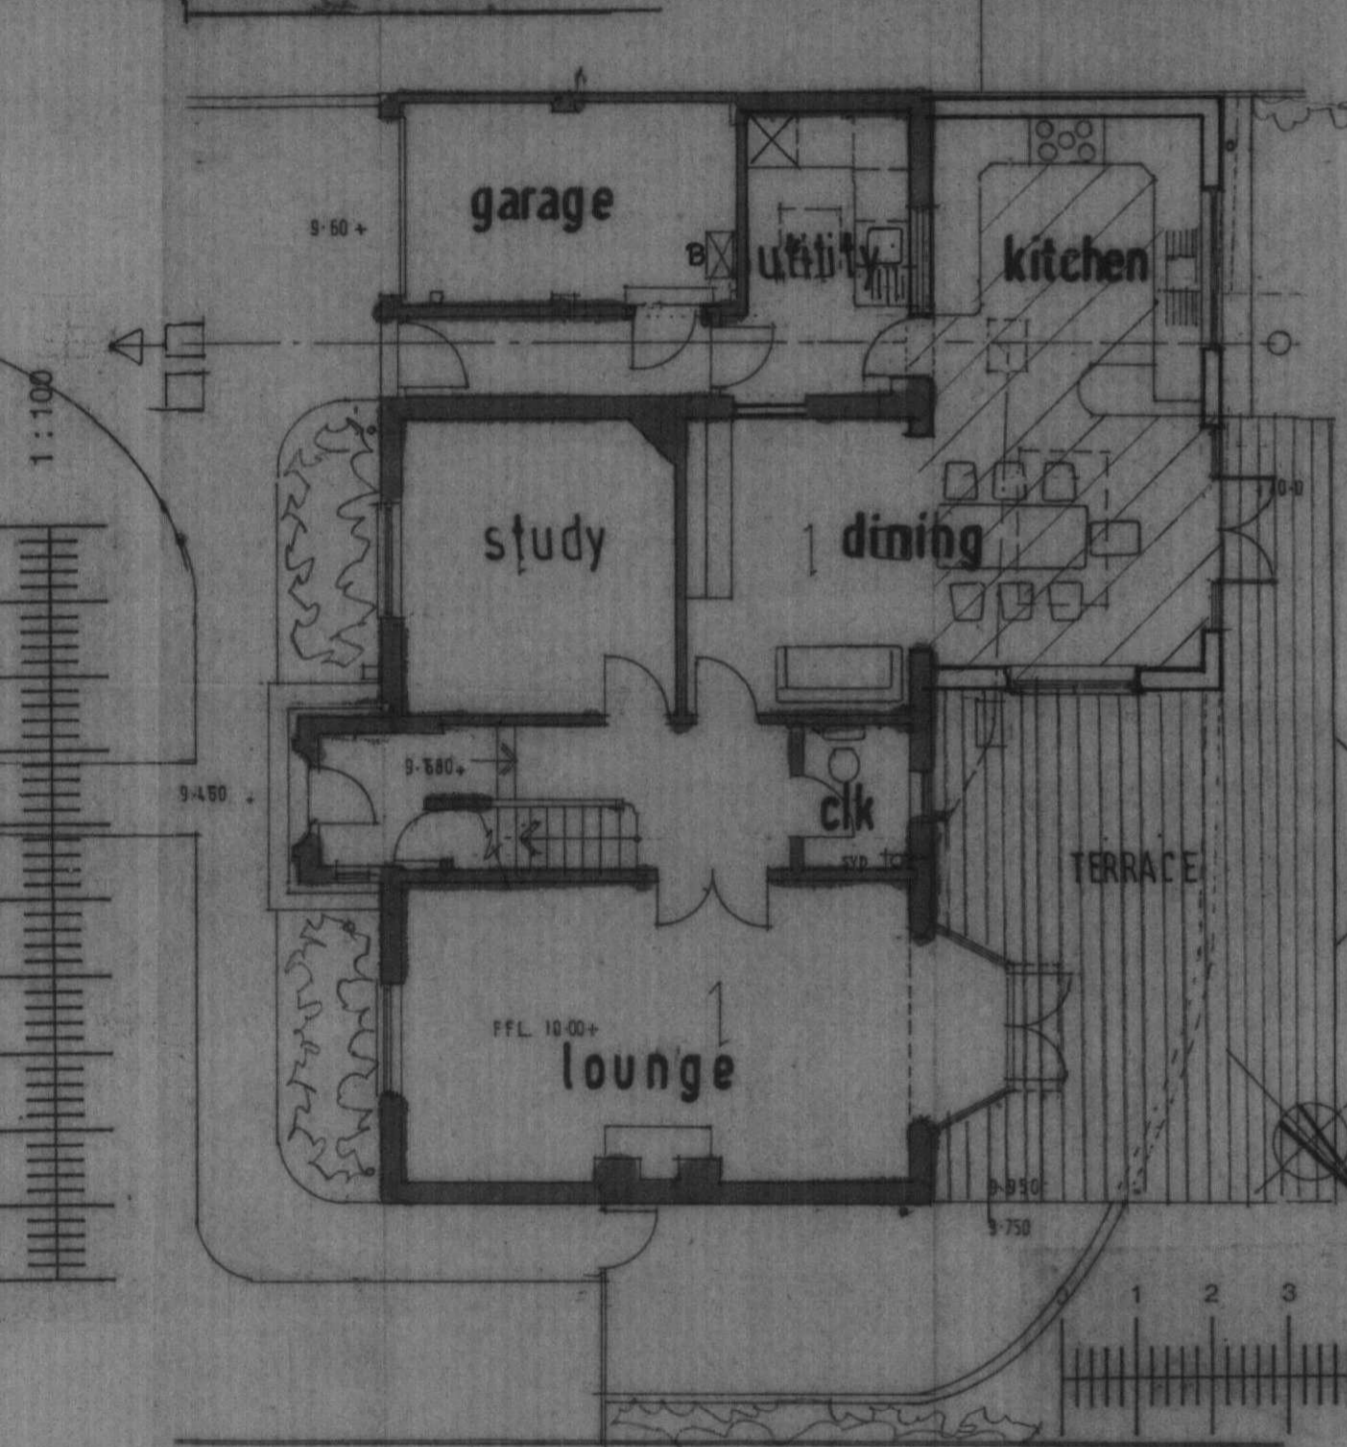

F.F. PLAN  
1:100



PROPOSED S-E ELEVATION



EXISTING S-E ELEVATION




EXISTING N-E ELEVATION



EXISTING N-W ELEVATION



EXISTING S-W ELEVATION

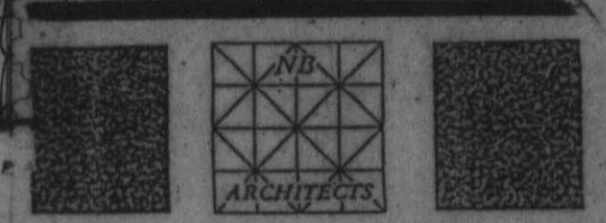

**N B ARCHITECTS**  
 Architects & Planning Consultants  
 2 Bakers Lane • Codicote • Herts SG4 8XG  
 Tel/Fax: 01438-820644 • Mobile: 07831-352819

PROJECT  
**PROPOSED REAR EXTENSION**  
 30 SHERRARDS PARK ROAD  
 WELWYN GARDEN CITY

TITLE  
**PROPOSED + EXISTING ELEVATIONS**

DATE: OCT 2009 SCALE: 1:100

DRWG. No. 1084 / P / 02 REV.