
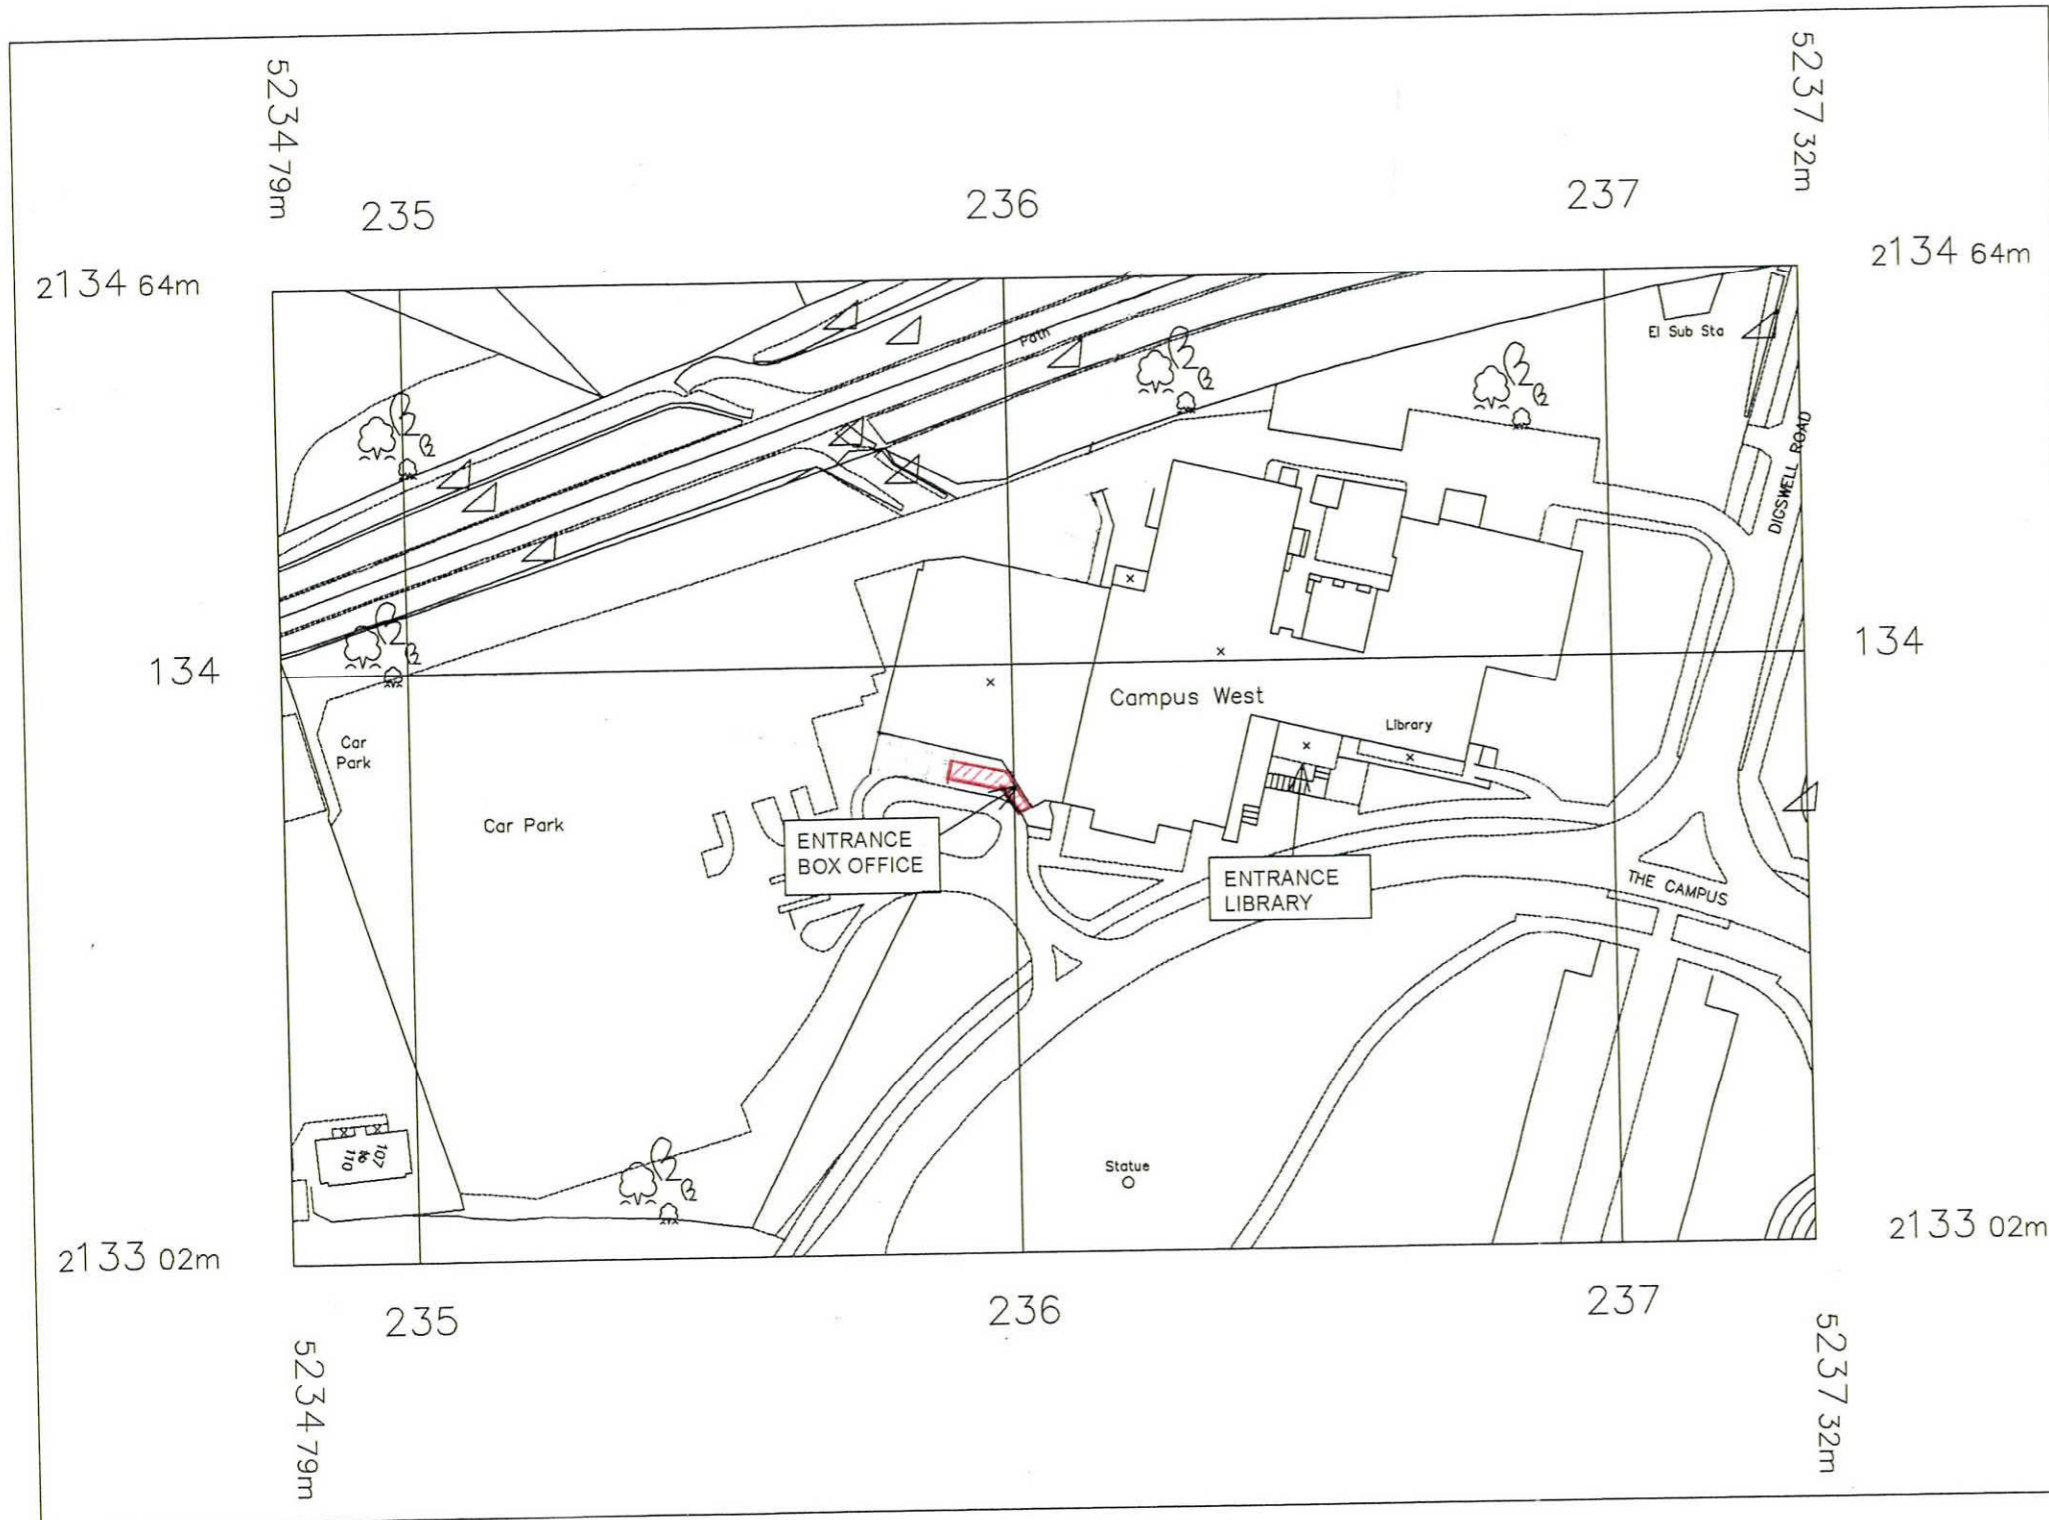


# Ordnance Survey<sup>®</sup> OS Sitemap<sup>®</sup>

NORTH

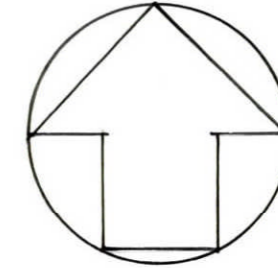

© Crown Copyright 2008

Reproduction in whole or in part is prohibited without the prior permission of Ordnance Survey.

WELWYN HATFIELD  
PLANNING  
OFFICE COPY  
21 DEC 2009  
No: 2009/2715

Project:  
**CAMPUS WEST  
ARTS AND CONFERENCE CENTRE**

Drawing:  
**SITE LOCATION PLAN**

Do not scale. This drawing must not be reproduced in whole or part without consent. Work only to figured dimensions which are to be checked on site, advise of any discrepancies.

**RNA**  
Robert Noble Associates Ltd  
Architectural Technologists, CDM Coordinators,  
Designers and Consultants  
Market House, 23 Brinkers Hill Road, Luton, Beds LU2 7JL  
Tel: 01582 405236 Fax: 01582 405262

Scale: 1:1250 **AT A3**  
Date: SEPT 2008  
Job No: 384  
Drg No: 12