



Tewin Road, Welwyn,
Hertfordshire

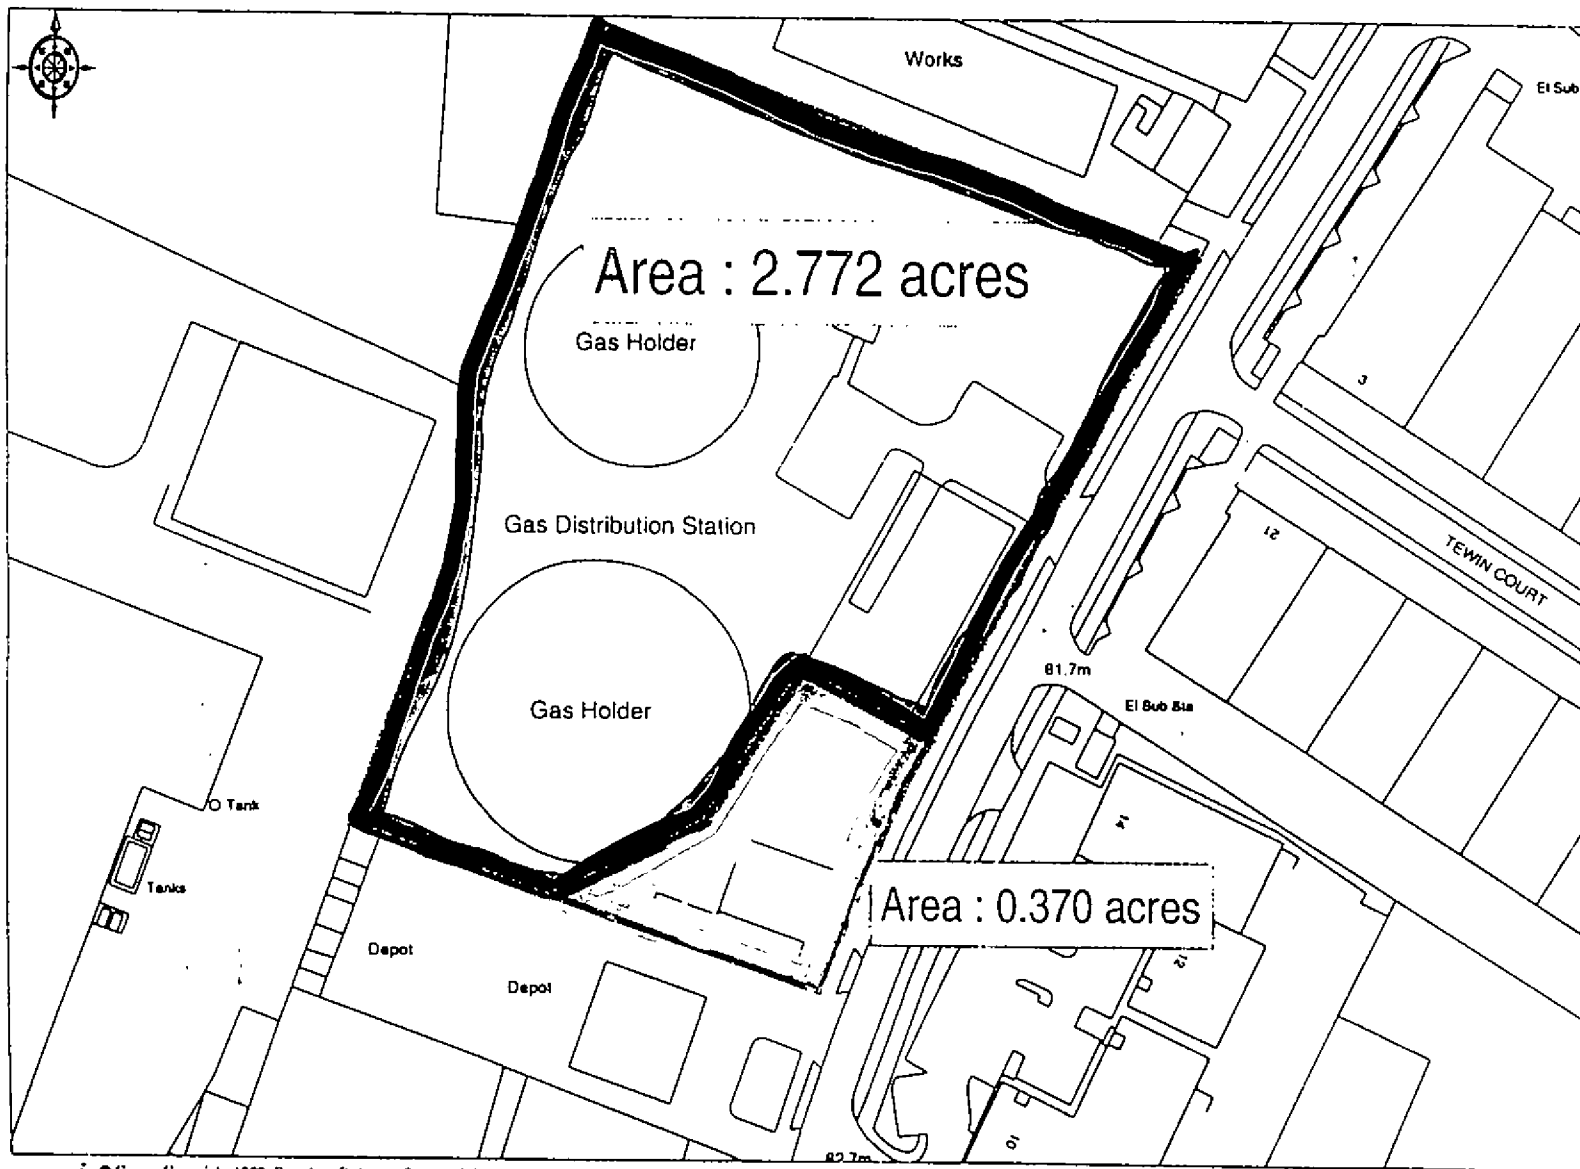


© Crown Copyright 1999 Based on Ordnance Survey digital data Survey Scale - 1:1250 Planned Scale - 1:1250
(Scales other than at Survey Scale should not be used for accurate measurement). Business occupancy data © 1999 Thomson Directories Ltd.

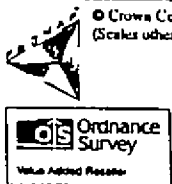


BG plc Property Division
Location Code 198



EA

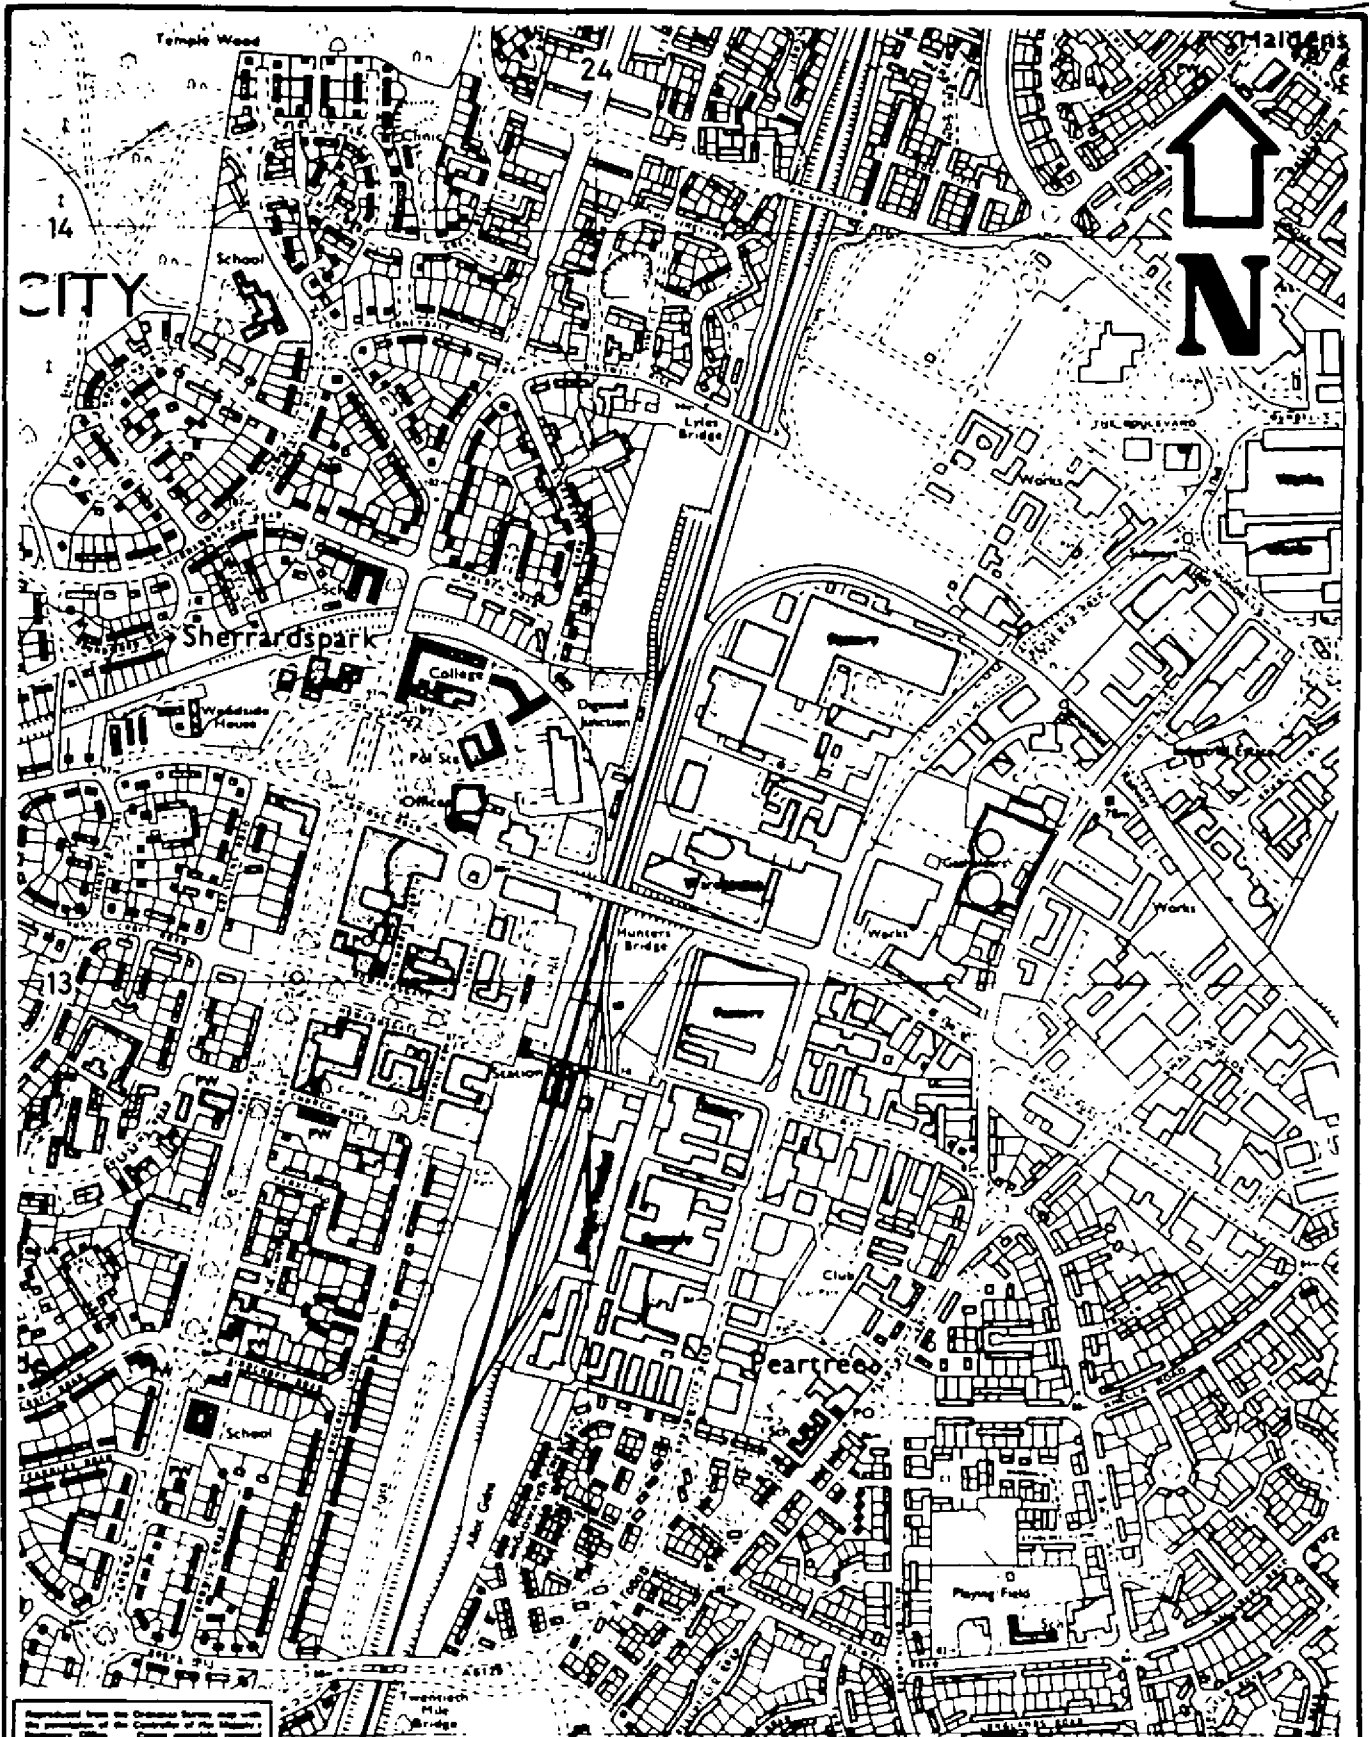

0	9/92		M.J.K.		
No.	DATE	REVISION	BY	CHKD	APRD
STATION	WELWYN GARDEN CITY HOLDER STATION		 GAS SUPPLY SOUTH HERTS British Gas plc		
PROJECT	SITE N° M20				
SCALE	LOCATION PLAN		DRAWING No.	MAP REF.	REV.
1:10 000			DIS 0508	TL 2413 SE	0

Tewin Road, Welwyn,
Hertfordshire

OFFICE COPY

WELWYN HATFIELD COUNCIL
RECEIVED

31 MAY 2000


N6 120 00 / 0752

WELWYN HATFIELD COUNCIL

TOWN & COUNTRY PLANNING ACT 1990
PLAN REFERRED TO IN CONSENT/~~REFUSAL~~

24 JUL 2000

DATE

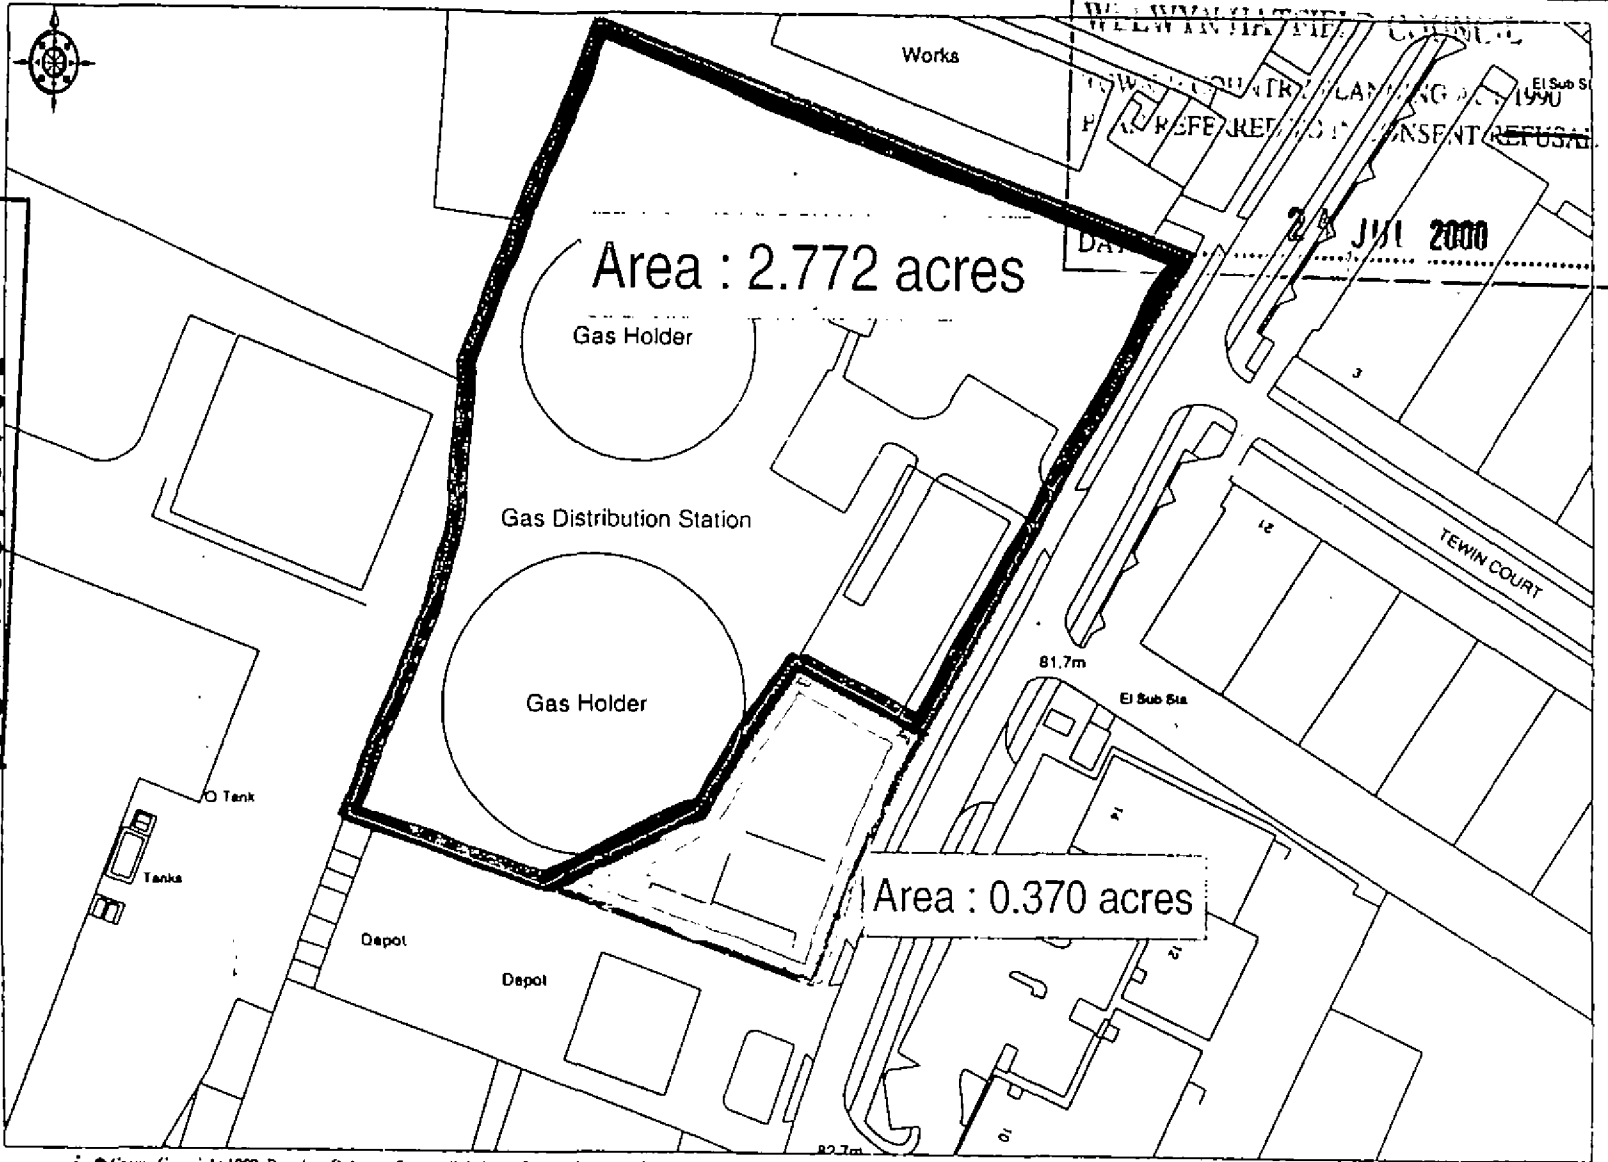



© Crown Copyright 1999 Based on Ordnance Survey digital data Survey Scale - 1:1250 Plotted Scale - 1:1250
(Scales other than at Survey Scale should not be used for accurate measurement). Business occupancy data ©1999 Thomson Directories Ltd.



BG plc Property Division
Location Code 198

EA

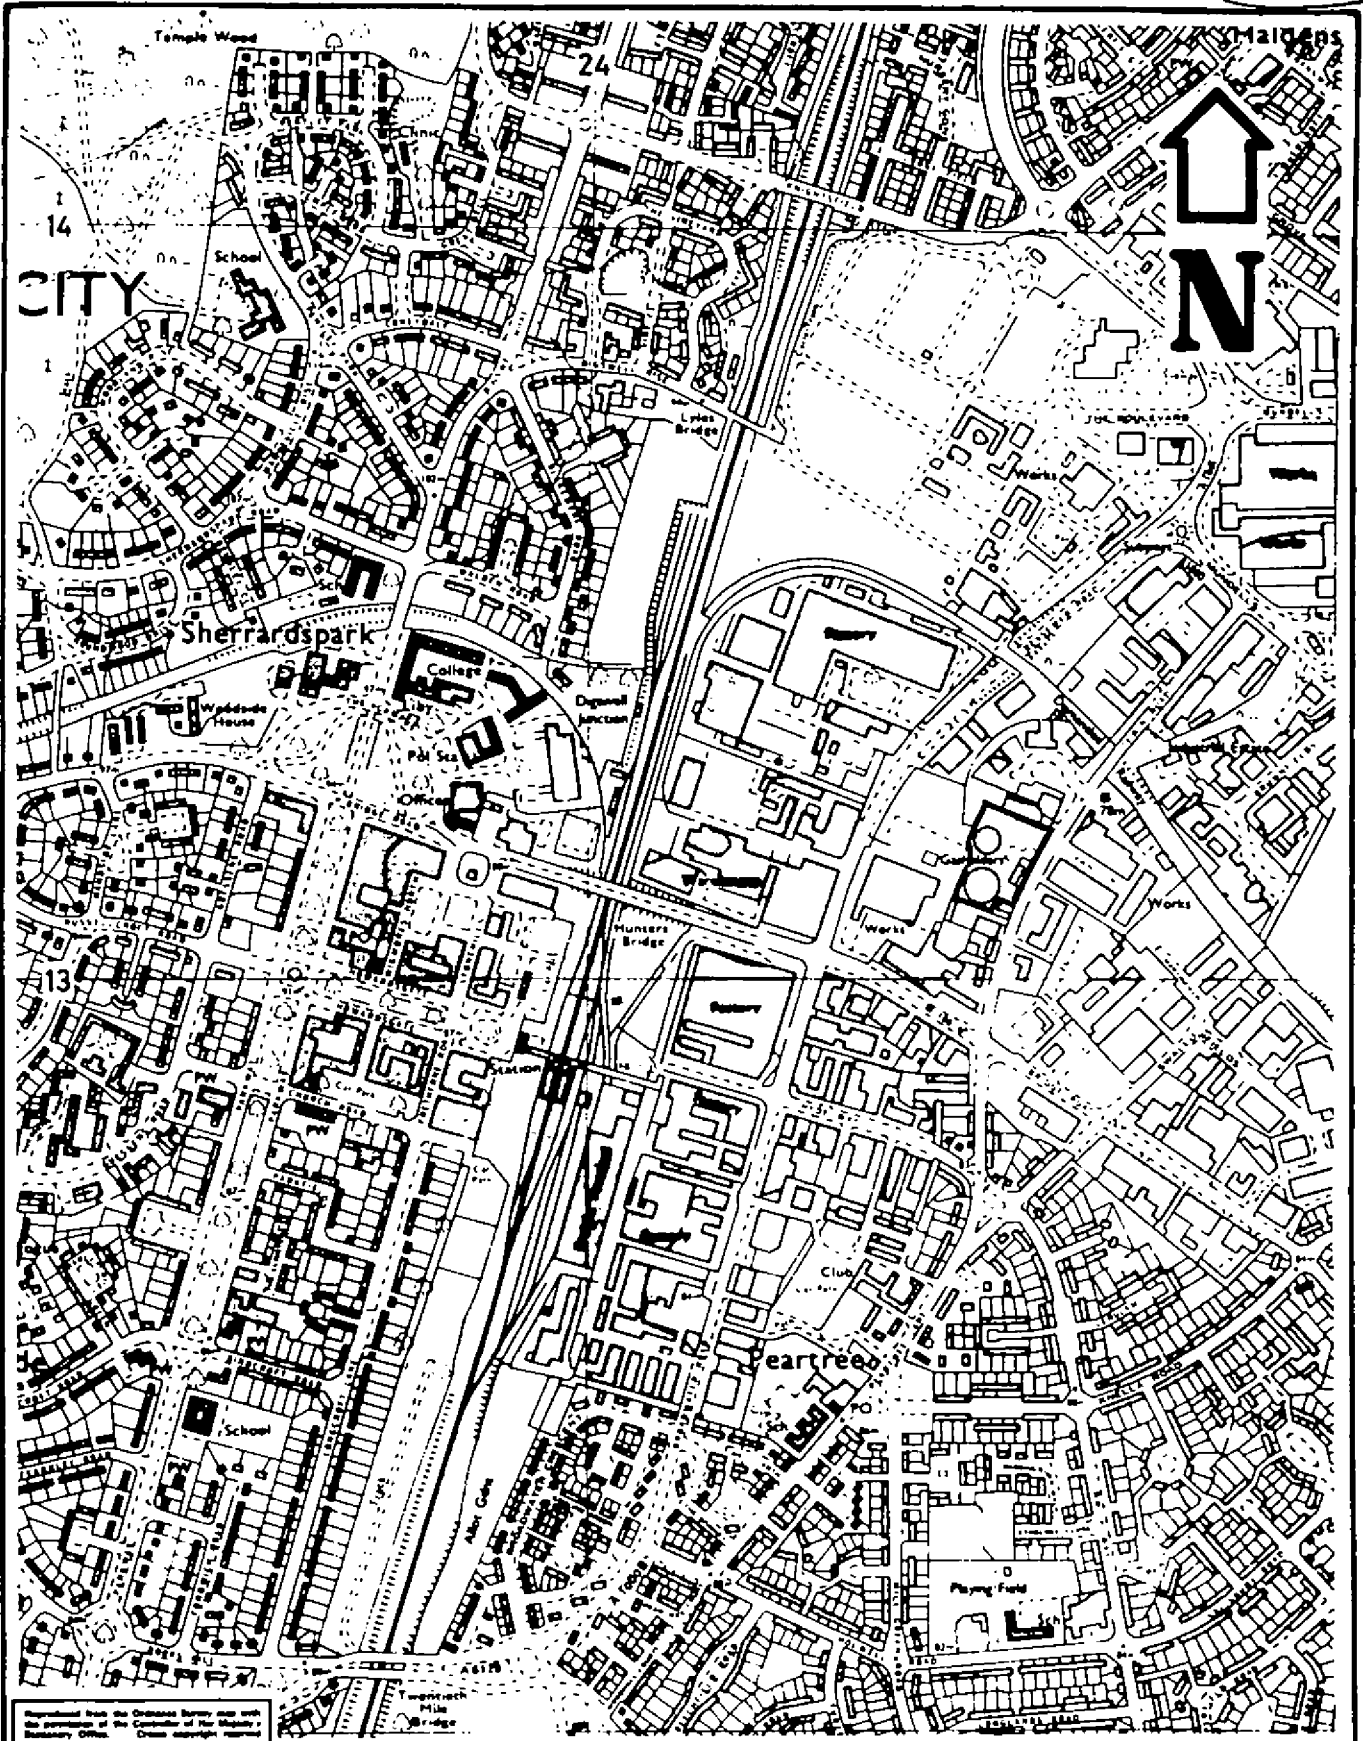

0	9/92		M.J.K.		
No.	DATE	REVISION	BY	CHKD	APRD
STATION	WELWYN GARDEN CITY HOLDER STATION		 GAS SUPPLY SOUTH HERTS British Gas plc		
PROJECT	SITE N° M20				
SCALE	LOCATION PLAN		DRAWING No.	MAP REF.	REV.
1:10 000			DIS 0508	TL 2413 SE	0