


Scale: 1:1250

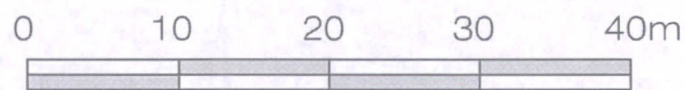

Scale: 1:500

REVISIONS			
Rev.	Date	Details	Name

Client Enterprise Inns	Drawing Title Site & Location Plan	Drawing No. 14.138.Priv.P.001
Project The Parkway Welwyn Garden City Hertfordshire AL8 6JQ	Scale 1:1250 / 1:500 @ A3	Rev. 1
status PLANNING	Drawn By [Signature]	Issue April 2015
<small>All dimensions to be checked on site. Any discrepancies between the drawing and other information to be referred to the project. This drawing is copyright.</small>		