


# PROPOSED KITCHEN LAYOUT 13, Shenvards Park Road

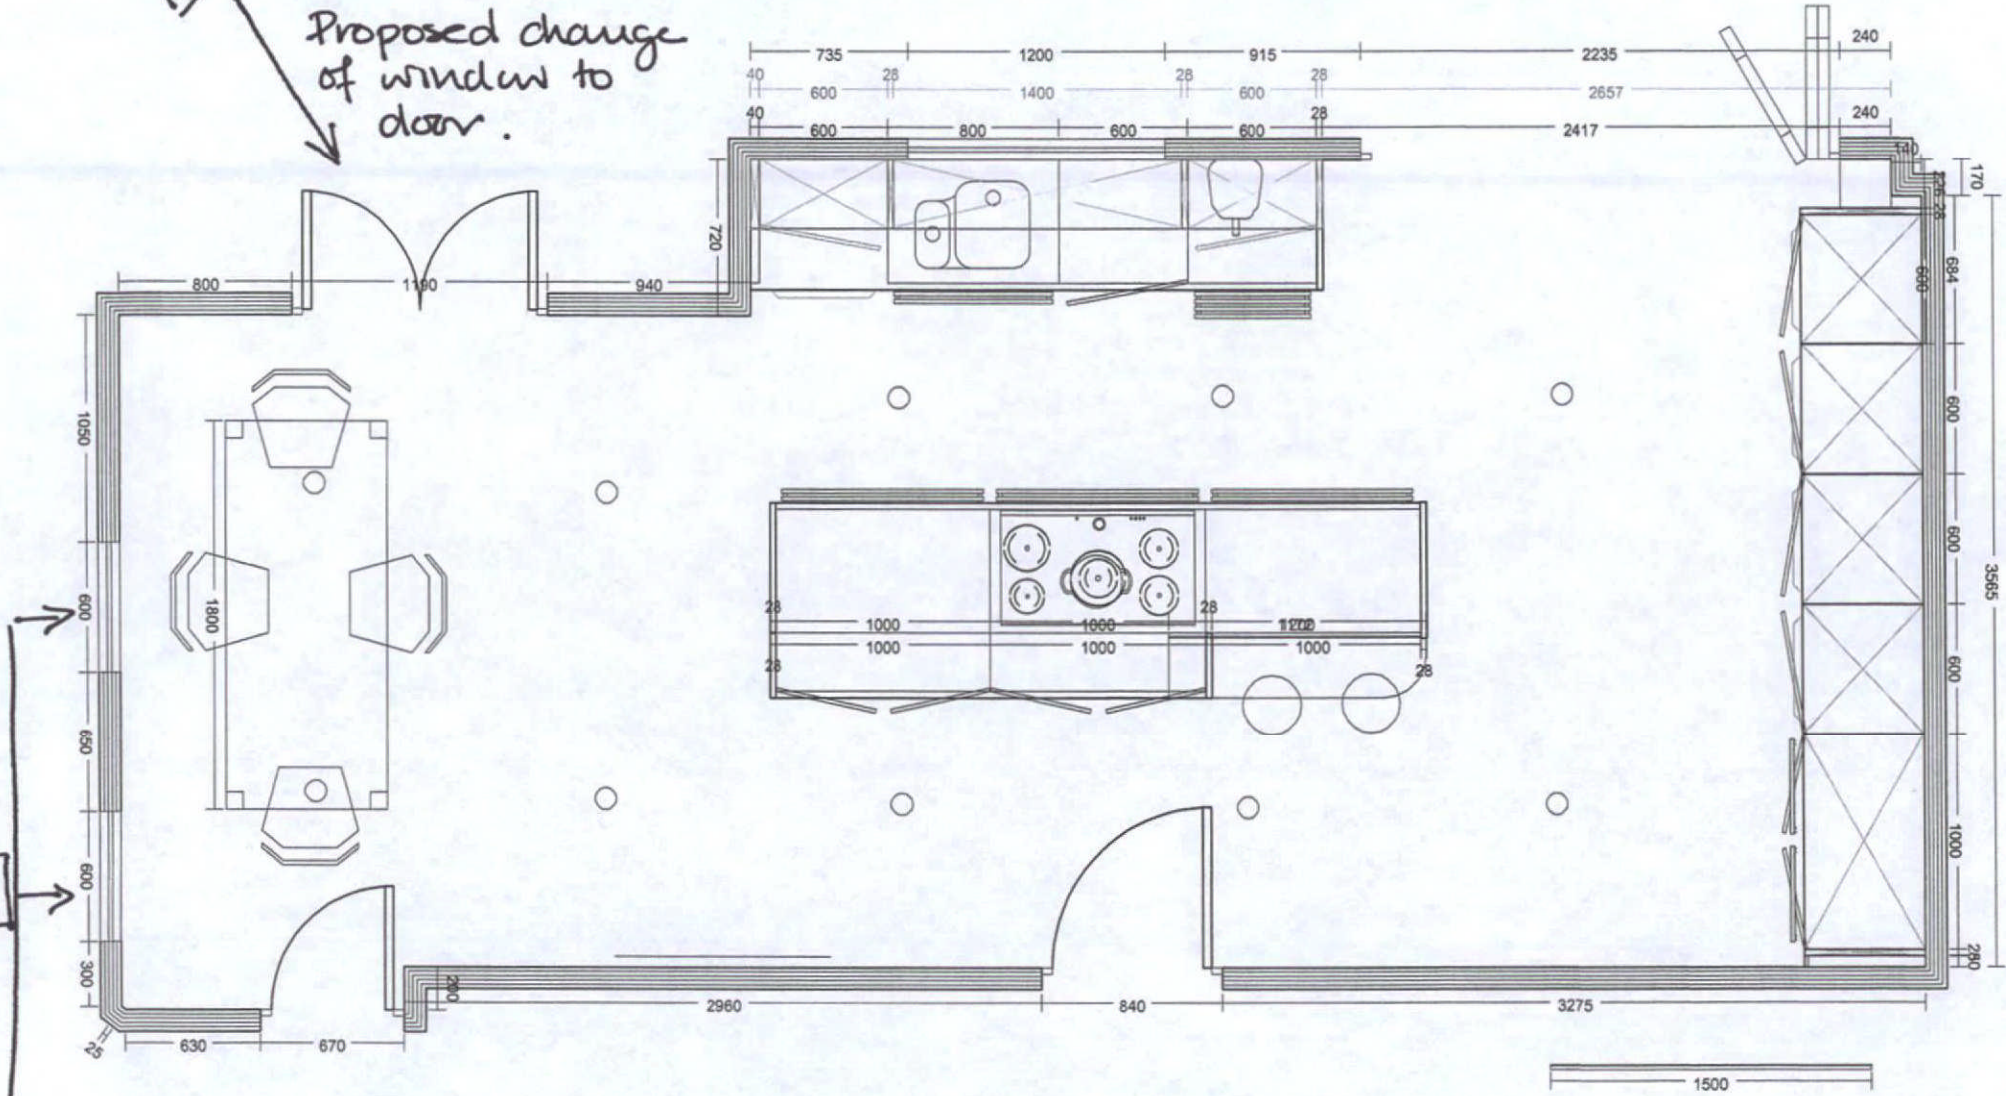

Proposed change  
of window to  
door.



Approx. location of re-instated windows  
Exact location to be determined by  
external brickwork

