


Topographical Survey

Land surrounding
Cuffley Football Club

Sheet 9 of 10
August 2014
Scale
1:200


Horizontal Datum: Supplied by client
Vertical Datum: Supplied by client
Units: Metres

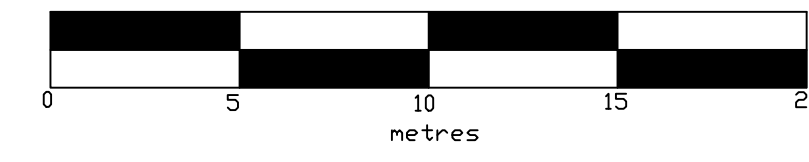

Survey Notes

1) This drawing contains elements from drawing S-08-431-01 as supplied by client.

2) The survey control is based on the following stations within the above drawing
S2 E530159.248 N202117.753 Level 62.74
S3 E530247.144 N202176.436

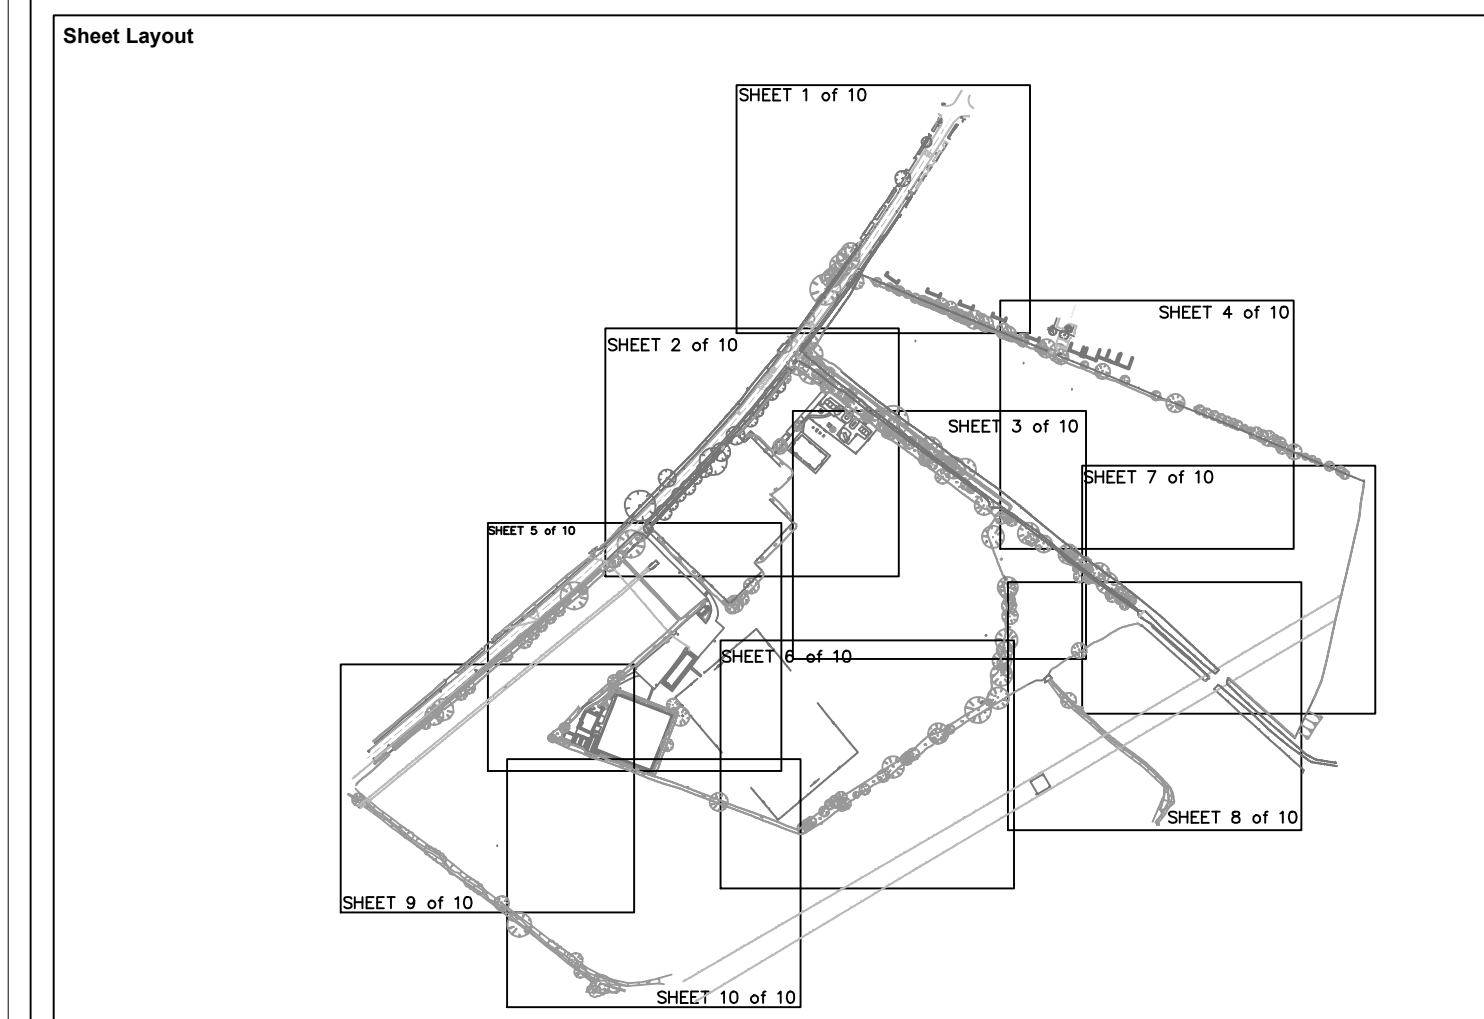

Legend

	Survey Control Station		Tree with elevation, height in metres and spread to scale
	Spot Level		Gate
	N.B. Spot levels at road edge relate to channel line		Top of bank
	Major Contour 1m Interval		Bottom of bank
	Minor Contour 0.5m Interval		Tree Canopy
	Overhead Telecoms		Foliage/Hedge edge
	Overhead Electric		

Abbreviations

PP PR PW SM mht	Post and Panel Fenceline Post and Rail Fenceline Post and Wire Fenceline Post and Steel Mesh Fenceline Height in Metres	IC IL CL G DP RW/P FYP VC RE VP FWS SWC	Inspection Cover Cover Level Invert Level Gully Down Pipe Rain Water Pipe Foul Water Pipe Vent Cover Roofing Eave Vent Pipe Foul Water Sewage Surface Water Sewage	ER MW CS EPO GSV GM GR AV WEST WSV WM WO SL PLM CAB	Earth Rod Monitoring Well Cable Rider Electric Pole Gas Valve Gas Meter Gas Risar Air Valve Stop Tap Sluice Valve Water Meter Wash Out Street Light Pipeline Marker Street Cabinet	TPO EPO RS BO - C BO - S BO - W LS PI RS TS TSB FP TP FP TL LA FB DK	Telegraph Pole Electricity Pole Road Sign Bollard - Concrete Bollard - Steel Bollard - Wooden Litter Bin Road Sign Tree Slump Telephone Call Box Flag Pole Tactile Paving Fuel Pump Traffic Induction Loop Ladder Flower Bed Dropped Kerb
-----------------------------	---	--	---	---	--	---	---

Prepared for: **Landis Improvement**
10 Lower Grosvenor Place
London
SW1W 0EN

Surveyed by: **C. Whalley, R. Baker**
Date: 14th - 22nd August 2014

Drawing Reference	Rev	Date	Description	Filename	Drawn By	Checked By	Approved By
1667_200.5	0	20/08/14	First issue	1667_0	CWH/RSB	MB	MB

This drawing is the copyright of LandScope Engineering Ltd and may not be reproduced or amended except by written permission. No liability will be accepted for amendments made by other persons