




Topographical Survey

Land surrounding Cuffley Football Club


Sheet 1 of 10
 August 2014
 Scale
 1:200

Horizontal Datum: Supplied by client
 Vertical Datum: Supplied by client
 Units: Metres

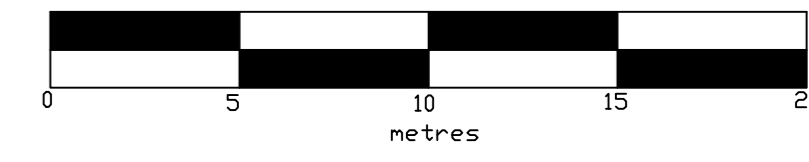

Survey Notes

1) This drawing contains elements from drawing S-06-431-01 as supplied by client.
 2) The survey control is based on the following stations within the above drawing
 SZ 820318.248 N202117.753 Level 42.74
 S3 E630247.144 N202176.436

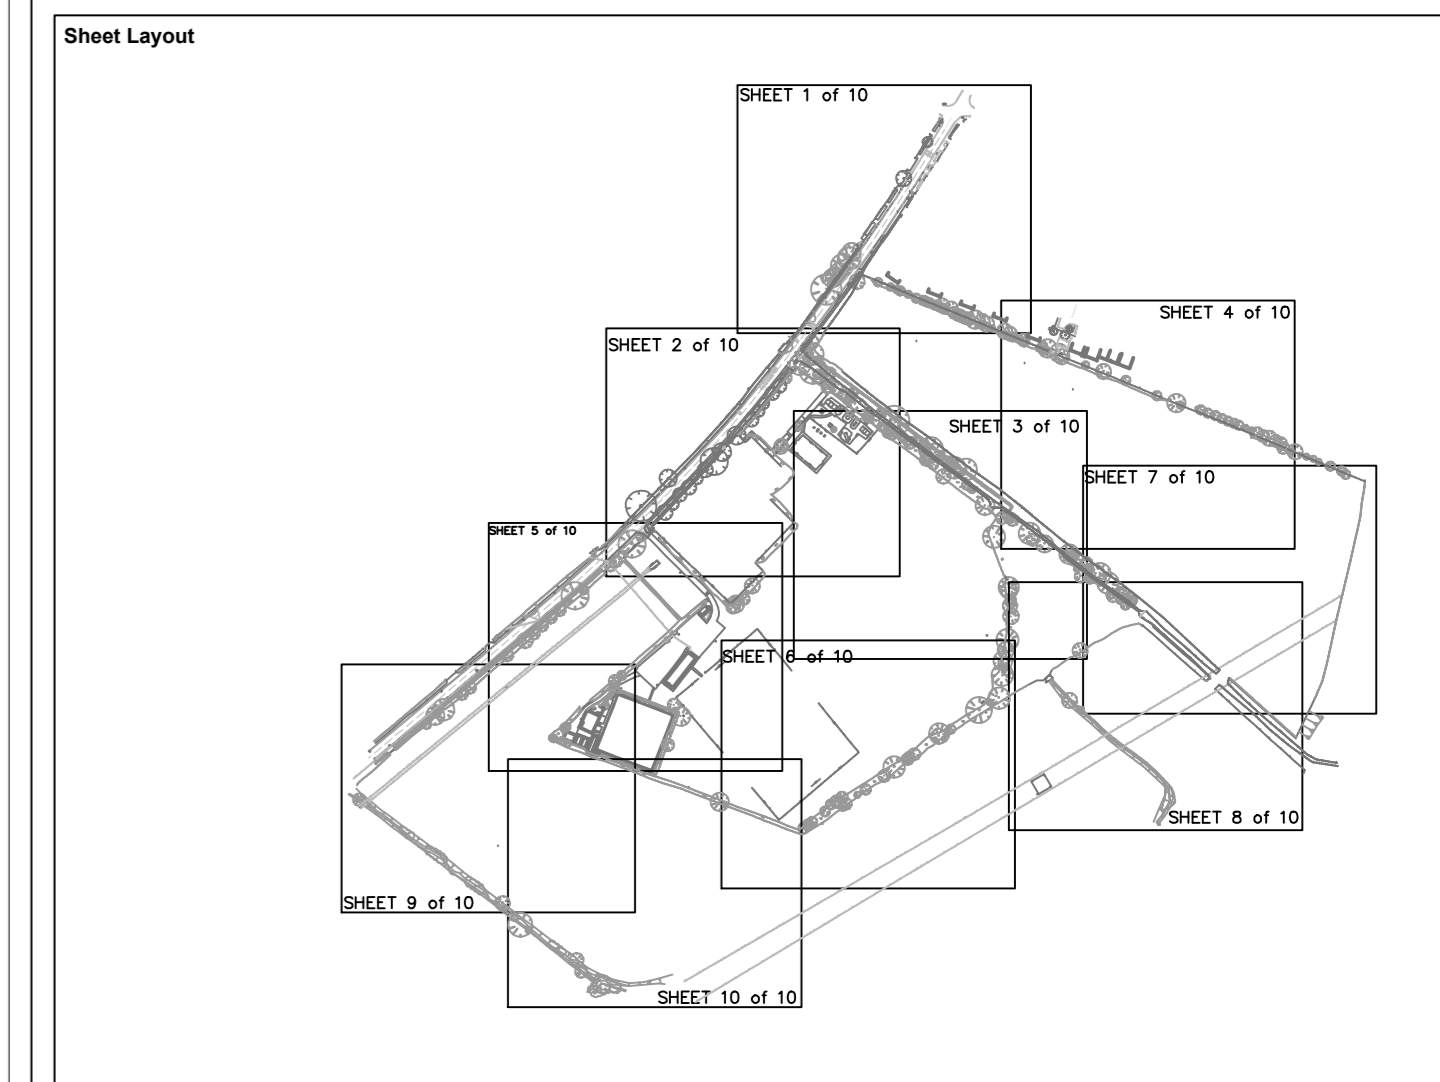

Legend

	Survey Control Station		Tee with elevation, height in metres and spread to scale
	Spot Level N.B. Spot levels at road edge relate to channel line		Gate
	Major Contour 1m Interval		Top of bank
	Minor Contour 0.5m Interval		Bottom of bank
	Overhead Telecoms		Tee Canopy
	Overhead Electric		Foliage/Hedge edge

Abbreviations

PP	Post and Panel Fenceline	ER	Earth Rod	TPO	Telegraph Pole
PR	Post and Rail Fenceline	MW	Monitoring Well	EPO	Electric Pole
PWF	Post and Wire Fenceline	CR	Cable-Riser	RS	Road Sign
SM	Post and Steel Mesh Fenceline	EPO	Electric Pole	BO - C	Ballard - Concrete
met	Height in Metres	CAM	Gas Meter	BO - S	Ballard - Steel
IC	Inspection Cover	GSV	Gas Valve	BO - W	Ballard - Wooden
CL	Cover Level	GR	Gas Riser	LS	Liter Sign
IC	Invert Level	GR	Gas Riser	PI	Pillar
G	Gully	AV	Air Valve	RS	Road Sign
DP	Down Pipe	ST	Stop Tap	TS	Tree Stump
KWP	Rain-Water Pipe	WSV	Wash Valve	TCSB	Telephone Call Box
FWP	Foul-Water Pipe	WM	Water Meter	TP	Traffic Paving
VC	Vent Cover	WO	Wash Out	FP	Fuel Pump
RE	Roading Eye	TL	Traffic Light	PL	Pipeline Loop
VP	Vent Pipe	SL	Street Light	LA	Ladder
FWS	Foul Water Sewage	PLM	Pipeline Marker	FB	Flower Bed
SWS	Surface Water Sewage	CAB	Street Cabinet	DK	Dropped Kerb

Prepared for: Landis Improvement
 10 Lower Goswender Place
 London
 ESW1W 6EN

Surveyed by: C. Whiteley, R. Baker
 Date: 14th - 22nd August 2014

Drawing Reference	Rev	Date	Description	Drawn By	Checked By	Approved By
1667_200_1	0	20/08/14	First issue	CWN/REB	MBE	MBE

This drawing is the copyright of LandScope Engineering Ltd and may not be reproduced or amended except by written permission. No liability will be accepted for amendments made by other persons