


See 141386/A/01 Rev E for indicative layout

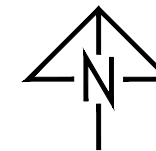


Notes:

1. This is not a construction drawing and is intended for illustrative purposes only.
2. White lining is indicative only.

Key

— Extent of Public Highway

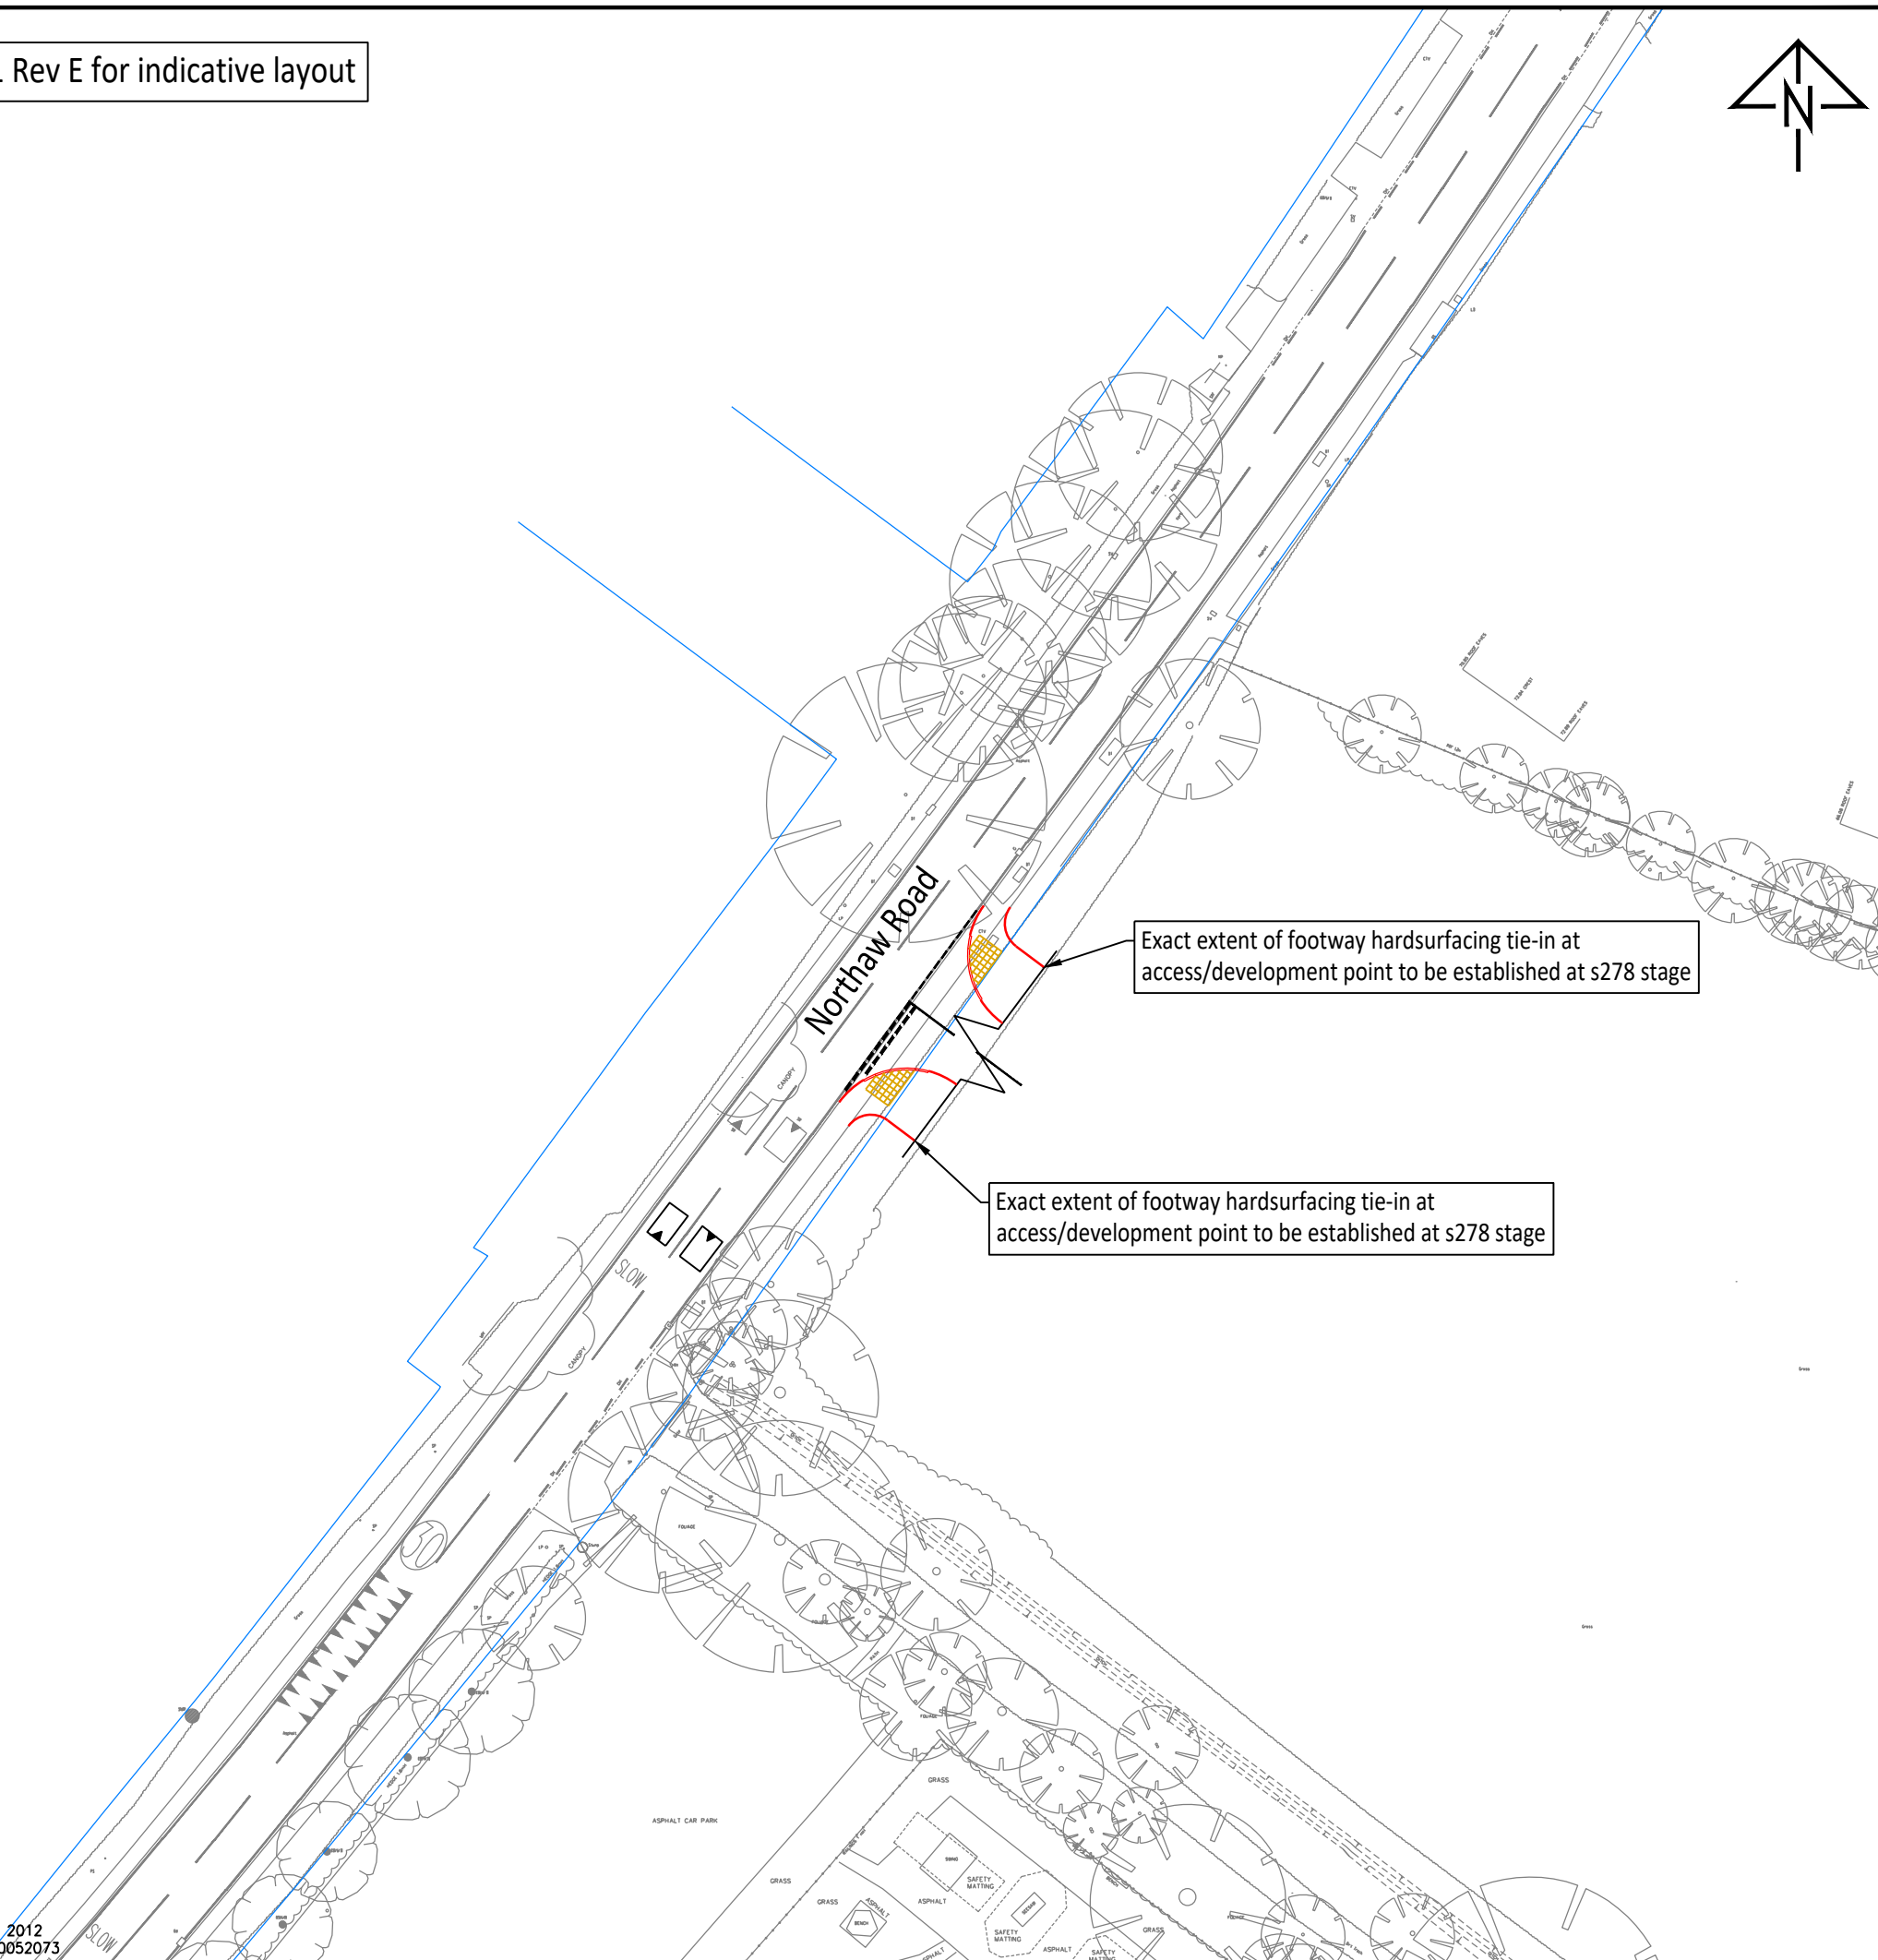

Exact extent of footway hardsurfacing tie-in at access/development point to be established at s278 stage

Exact extent of footway hardsurfacing tie-in at access/development point to be established at s278 stage

| | | | | |
|------|--|-------|---------|------------|
| REV. | DETAILS | DRAWN | CHECKED | DATE |
| D | A/01 Rev E referenced. Note on footway tie-in added. | JM | MM | 22/10/2021 |
| C | HCC comments incorporated. | JM | MM | 02/09/2021 |
| B | HCC comments incorporated. | JM | DW | 16/06/2021 |
| A | Tactiles shown | JM | MMcC | 12/06/2015 |

CLIENT:
Lands Improvement

PROJECT:
Land to the north east of King George V Playing Fields

DRAWING TITLE:
Highways Layout for Determination Site Access

SCALES:
1:500 at A3

DRAWN: JM CHECKED: MMcC DATE: 21/05/2015

vectos.

Network Building, 97 Tottenham Court Road, London W1T 4TP
t: 020 7580 7373 e: enquiries@vectos.co.uk

DRAWING NUMBER: **141386/A/35** REVISION: **D**