


Plan View
Scale 1:250

Cross-Section A-A
Scale 1:100

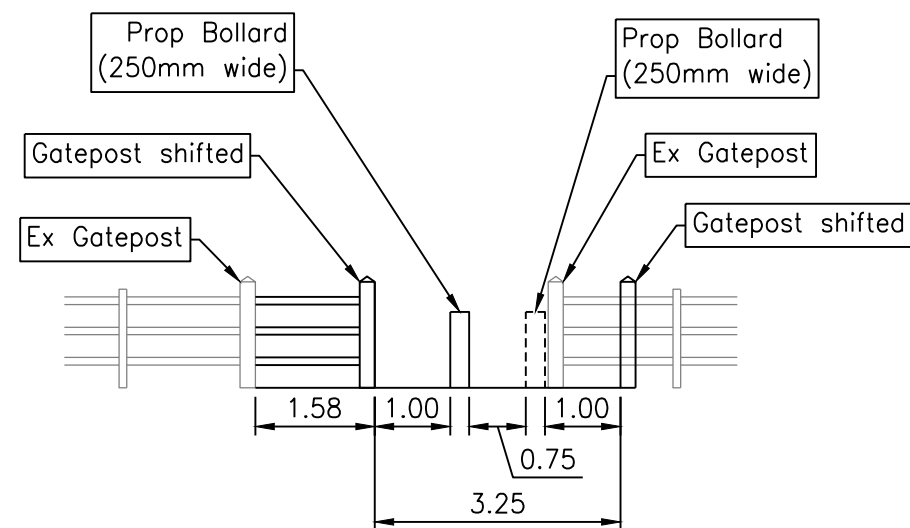

- Notes:**
1. This is not a construction drawing and is intended for illustrative purposes only.
 2. White lining is indicative only.
 3. Topographical Survey is 1667_0 by Landscape.

REV.	DETAILS	DRAWN	CHECKED	DATE
A	Proposed bollards moved inside site boundary.	JM	MM	22.10.2021

CLIENT:
Lands Improvement

PROJECT:
Land to the north east of King George V Playing Fields

DRAWING TITLE:
Proposed Shared Cycleway/Footway Link South Drive

SCALES:
As Shown at A3

DRAWN:	JM	CHECKED:	ID	DATE:	18/11/2015
--------	----	----------	----	-------	------------

vectos.

Network Building, 97 Tottenham Court Road, London W1T 4TP
t: 020 7580 7373 e: enquiries@vectos.co.uk

DRAWING NUMBER:	141386/A/51	REVISION:	A
-----------------	-------------	-----------	---

Ordnance Survey © Crown copyright 2012
All rights reserved. Licence No. 100052073
NOTE: THE PROPERTY OF THIS DRAWING AND DESIGN IS VESTED IN VECTOS (SOUTH) LTD.
IT MUST NOT BE COPIED OR REPRODUCED IN ANY WAY WITHOUT THEIR PRIOR WRITTEN CONSENT.