



Visibility

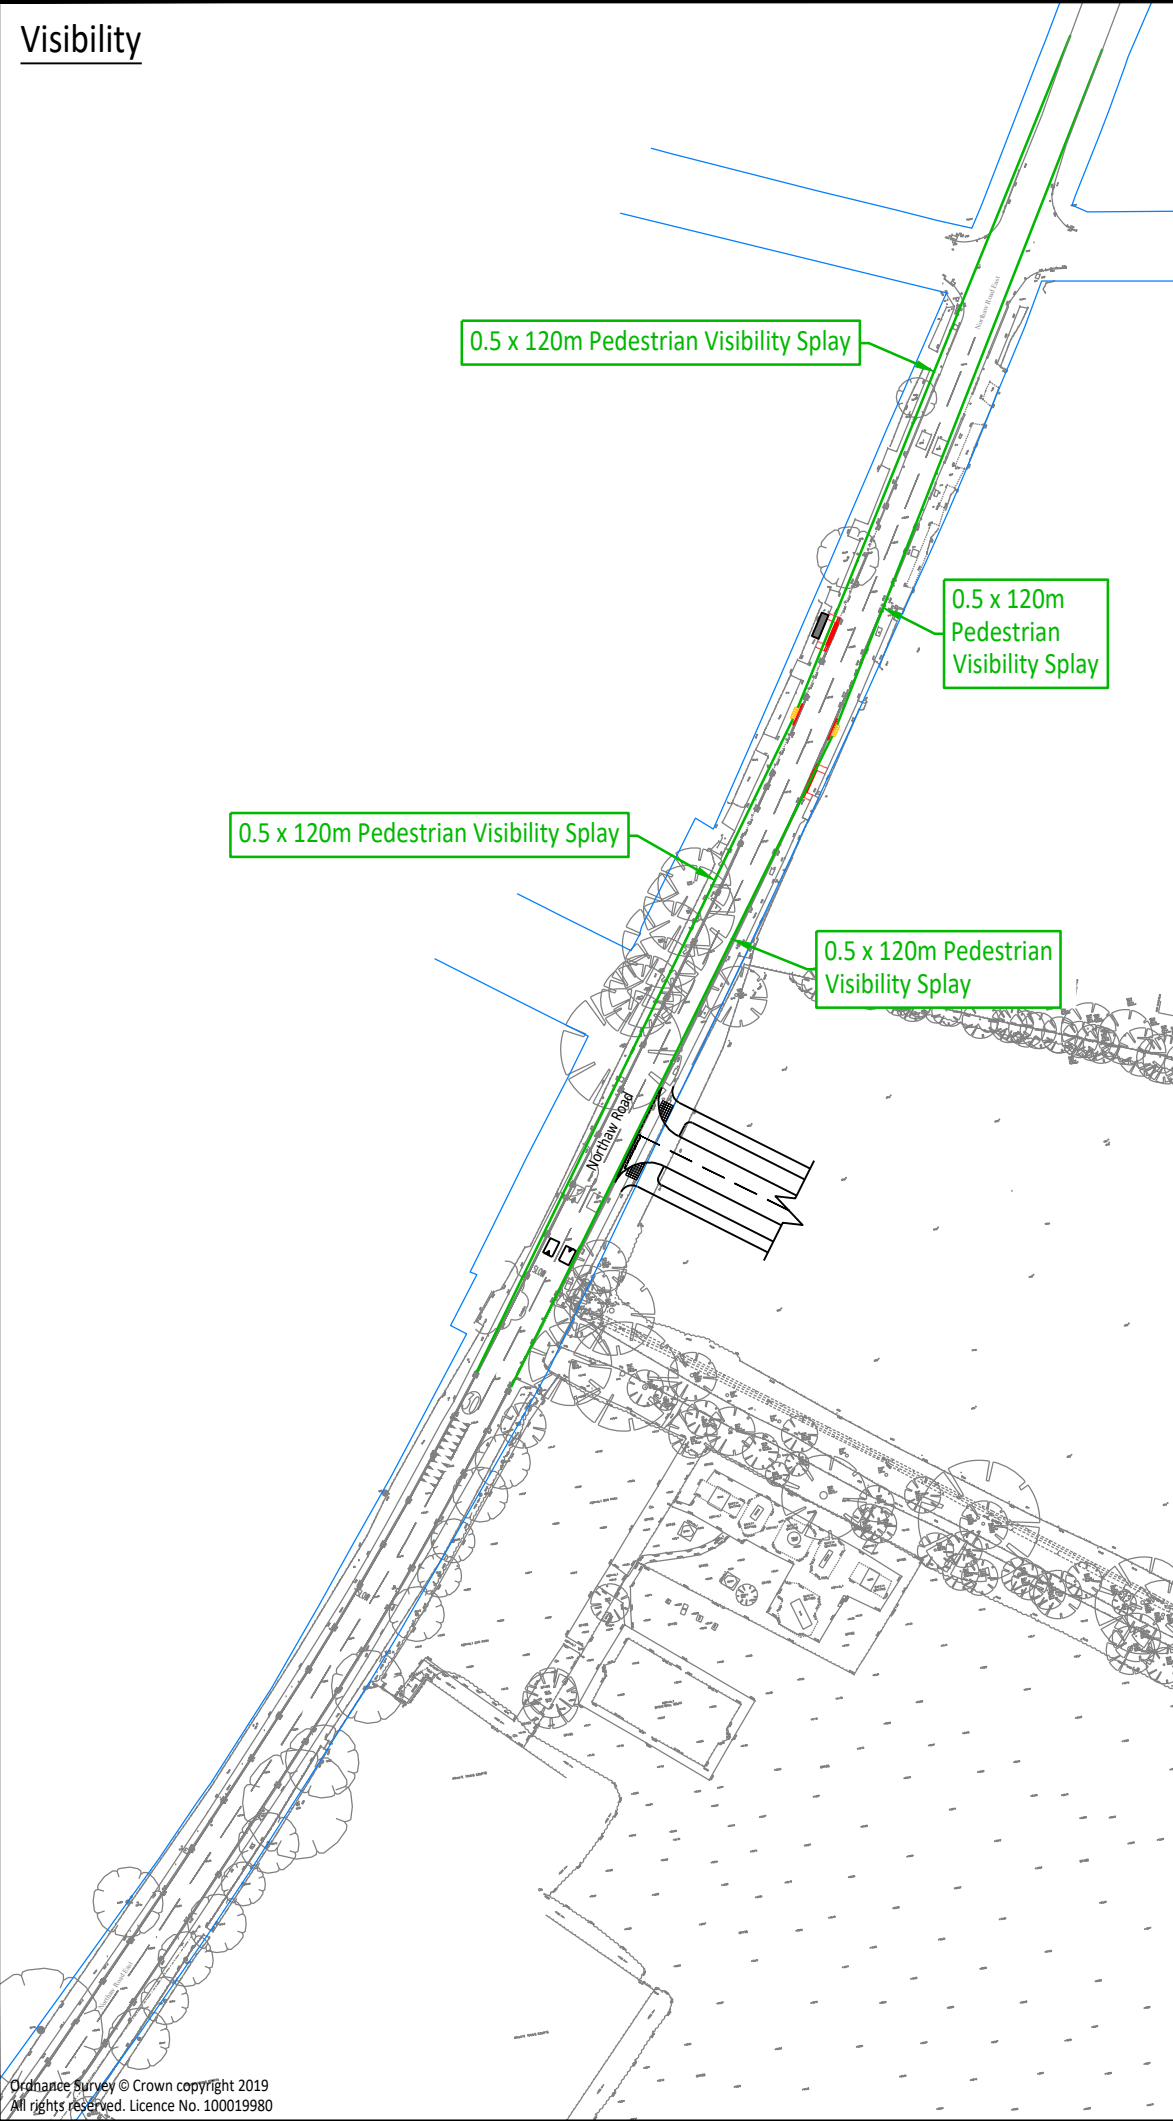

Proposed Improvements

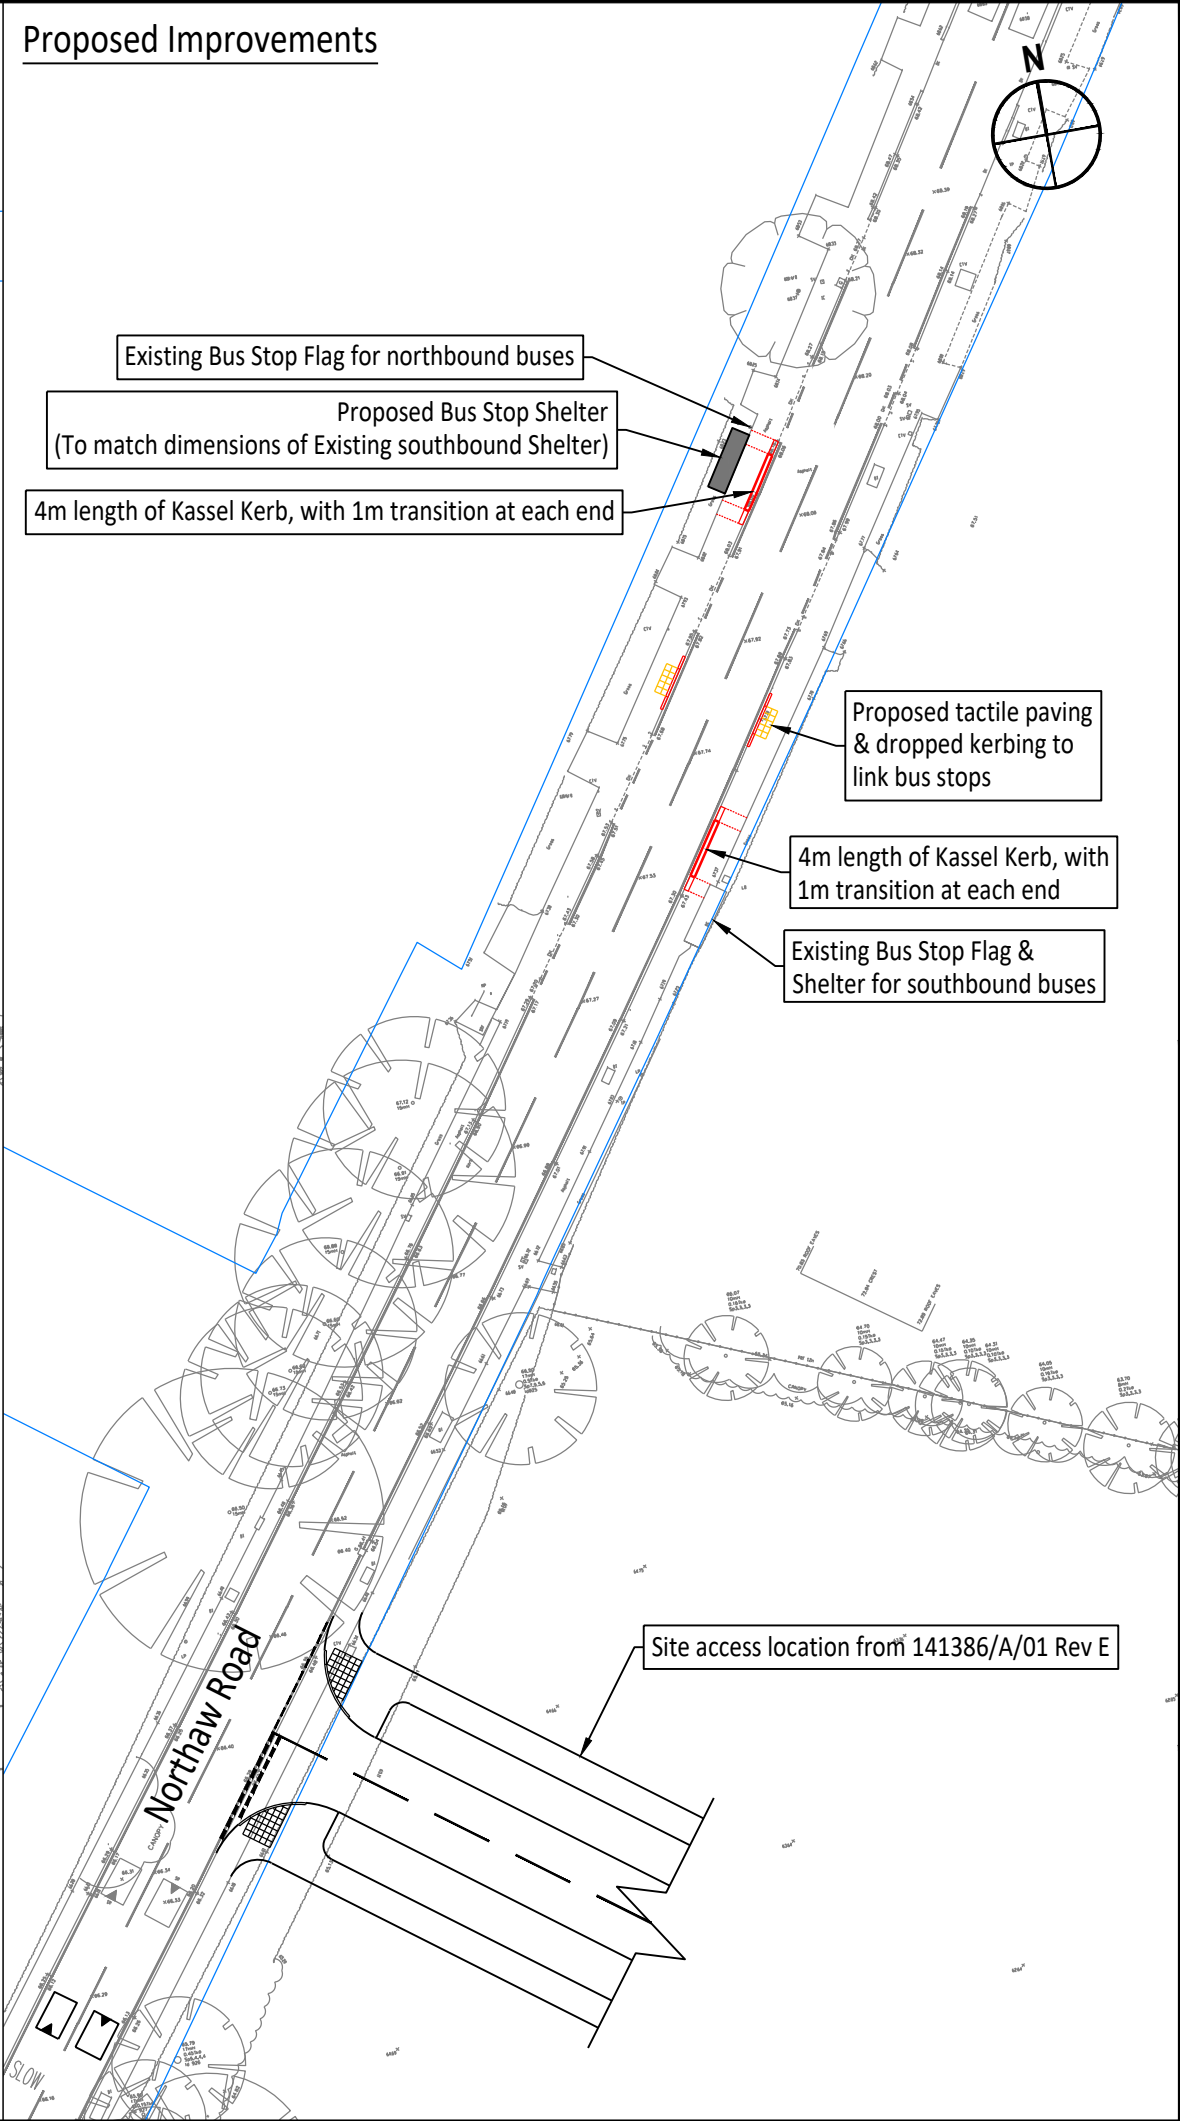

- Notes:
- 1. This is not a construction drawing and is intended for illustrative purposes only.
 - 2. White lining is indicative only.

Key

Extent of Public Highway

A	HCC comments incorporated.	JM	MM	02.09.2021
REV.	DETAILS	DRAWN	CHECKED	DATE

CLIENT:
Lands Improvement

PROJECT:
Land to the north east of King George V Playing Fields

DRAWING TITLE:
Proposed Bus Shelter Northaw Road

SCALES:
1:500 / 1:1250 at A3

DRAWN:	JM	CHECKED:	DW	DATE:	17.06.2021
--------	----	----------	----	-------	------------

Network Building, 97 Tottenham Court Road, London W1T 4TP
t: 020 7580 7373
e: enquiries@vectors.co.uk

DRAWING NUMBER:	141386/A/56	REVISION:	A
-----------------	-------------	-----------	---