



THIS DRAWING IS A DYELINE PRINT AND MUST NOT BE SCALED
 ANY QUERIES REGARDING DIMENSIONS TO BE TAKEN UP WITH
 PENTANGLE DESIGN GROUP
 ALL DIMENSIONS OF EXISTING BUILDINGS TO BE VERIFIED ON
 SITE
 THIS DRAWING IS THE COPYRIGHT OF PENTANGLE DESIGN
 GROUP AND SHALL NOT BE IN ANY WAY USED OR REPRODUCED
 WITHOUT THEIR PRIOR WRITTEN CONSENT

NOTES

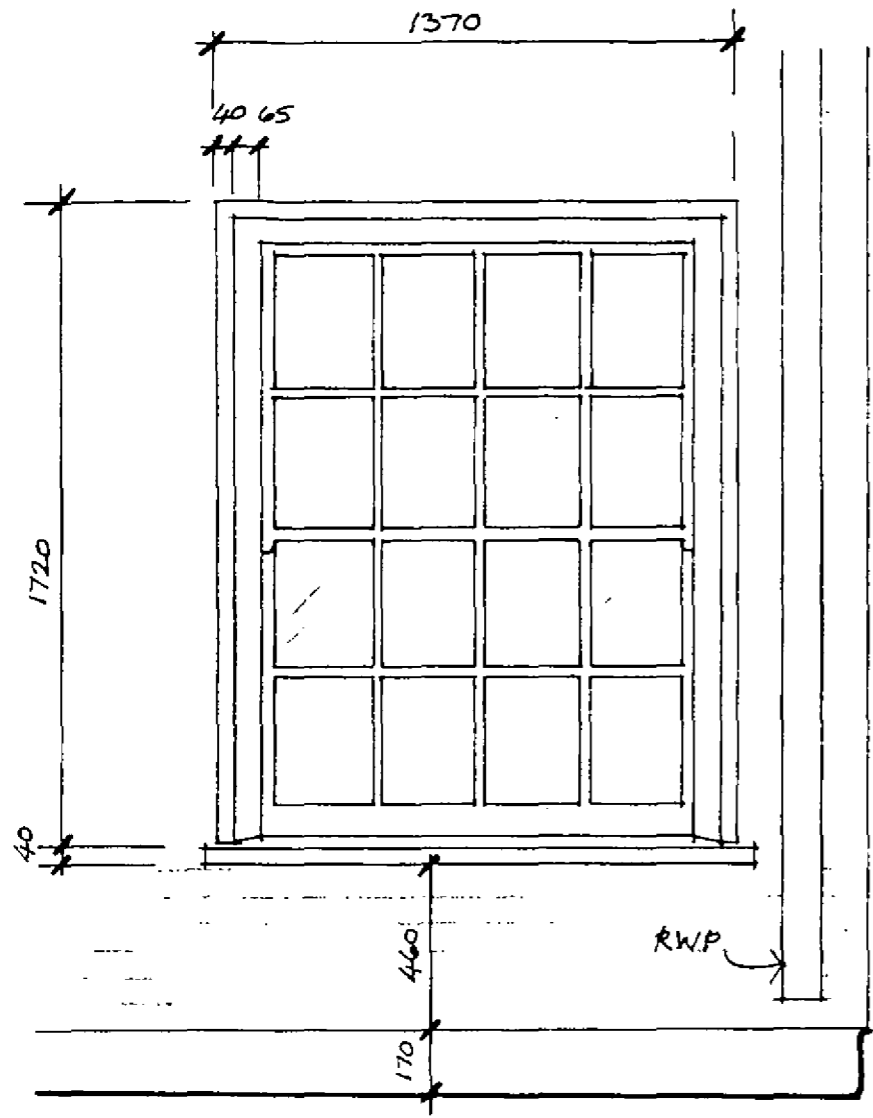

WINDOW AS EXISTING ONTO FIRE ESCAPE STAIRWAY. 1:20

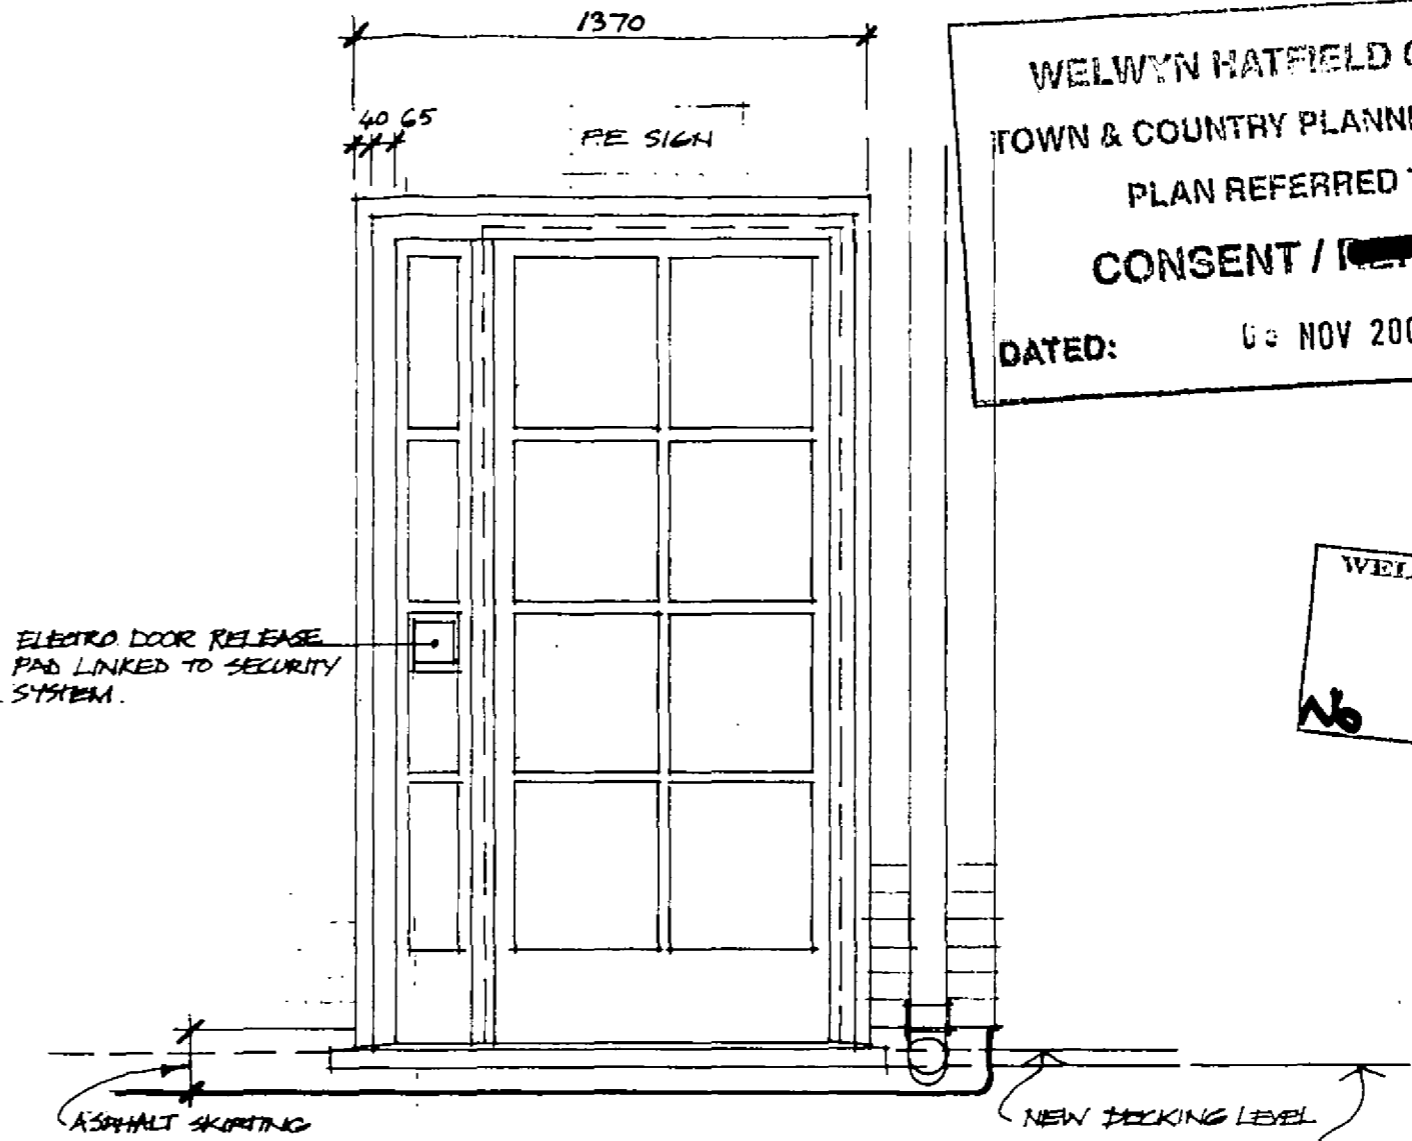

NEW FIRE EXIT FROM ROOF TERRACE (ALL DETAILS TO MATCH STYLE OF EXISTING WORK)

WELWYN HATFIELD COUNCIL
 TOWN & COUNTRY PLANNING ACT 1990
 PLAN REFERRED TO IN
 CONSENT / REF ~~0071~~
 DATED: 06 NOV 2001

OFFICE COPY

WELWYN HATFIELD COUNCIL
 RECEIVED
 16 AUG 2001
 No 01/1114

PENTANGLE

DESIGN GROUP
 3 TILEHOUSE STREET HITCHIN HERTS SG5 2DW
 FAX (01462) 420918 TEL (01462) 431133


JOHN LEWIS WELWYN
 "PLACE TO EAT PATIO"

DRAWING TITLE
 DETAILS OF NEW FIRE EXIT

SCALE 1:20	DRAWING NUMBER 08	REVISION
DATE JULY 01	08	
SERIAL No		
JOB NUMBER 2456		

ARCHITECTS AND INTERIOR DESIGNERS

THIS DRAWING IS A DYELINE PRINT AND MUST NOT BE SCALED
 ANY QUERIES REGARDING DIMENSIONS TO BE TAKEN UP WITH
 PENTANGLE DESIGN GROUP
 ALL DIMENSIONS OF EXISTING BUILDINGS TO BE VERIFIED ON
 SITE
 THIS DRAWING IS THE COPYRIGHT OF PENTANGLE DESIGN
 GROUP AND SHALL NOT BE IN ANY WAY USED OR REPRODUCED
 WITHOUT THEIR PRIOR WRITTEN CONSENT
 NOTES

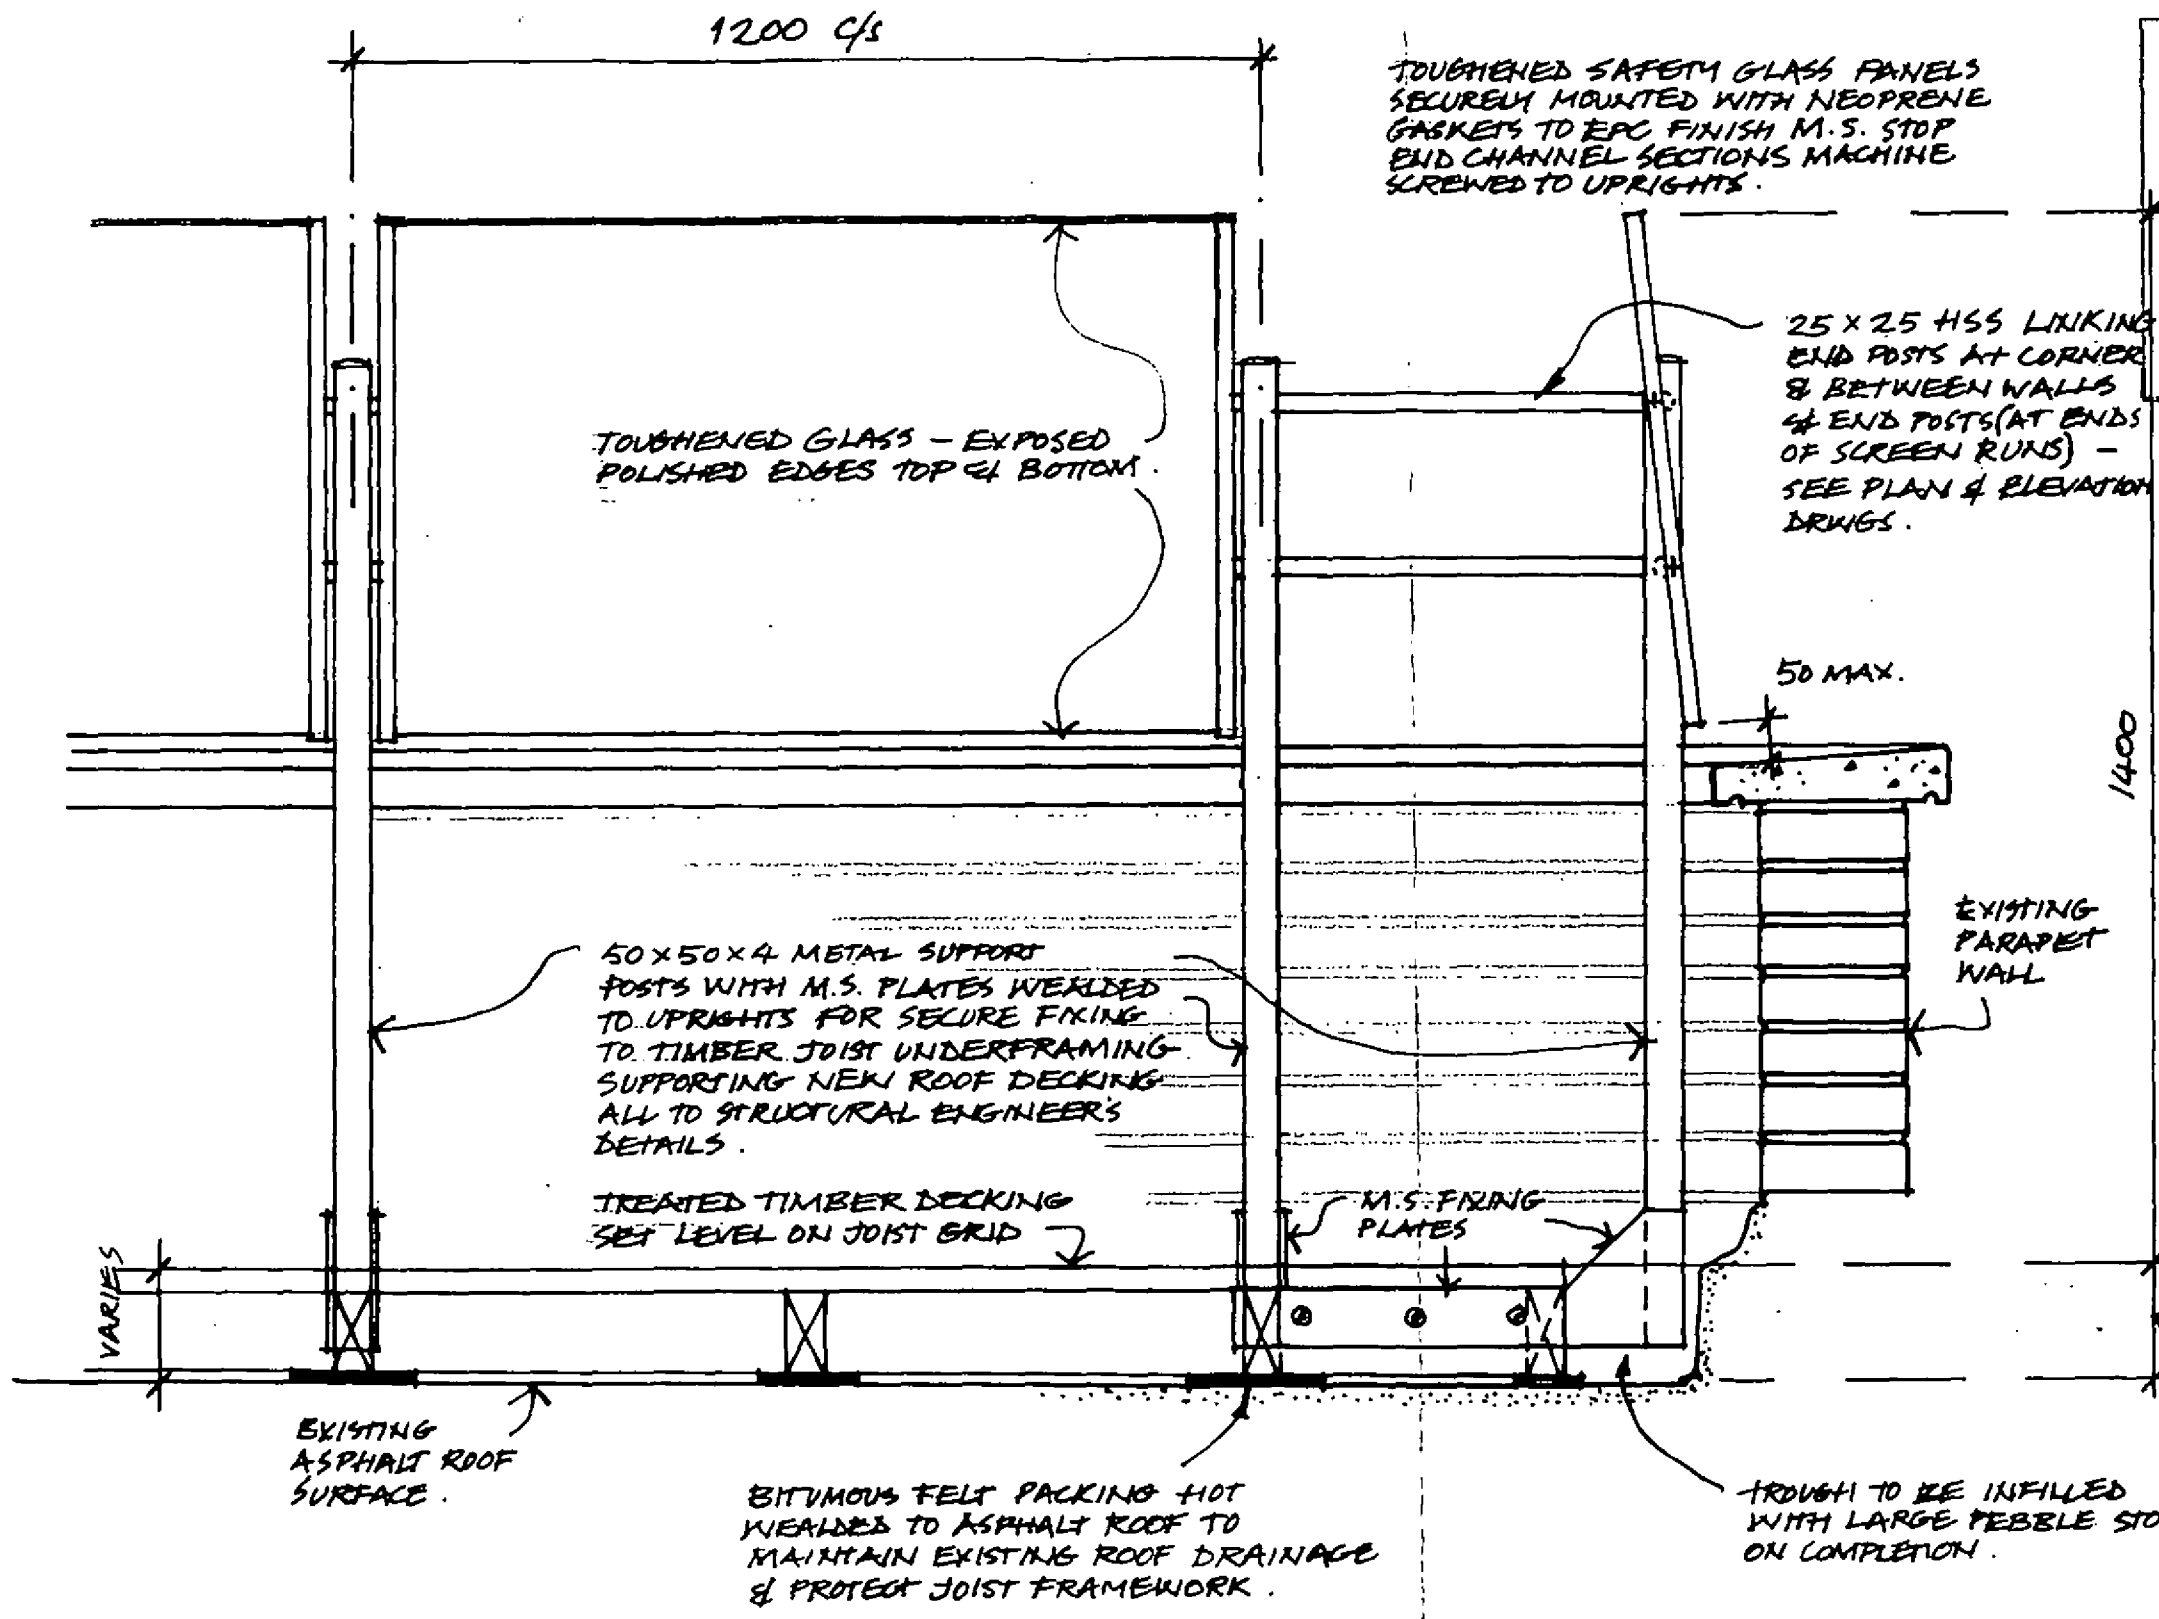

WELWYN HATFIELD COUNCIL
 TOWN & COUNTRY PLANNING ACT 1990
 PLAN REFERRED TO IN
CONSENT / REFUSAL
 DATED: 05 NOV 2001

OFFICE COPY

WELWYN HATFIELD COUNCIL
 RECEIVED
 16 AUG 2001
 N6 01/1114

PENTANGLE
 DESIGN GROUP
 3 TILEHOUSE STREET HITCHIN HERTS SG5 2DW
 FAX (01462) 420918 TEL (01462) 431133
 JOB TITLE
 J. LEWIS WELWYN
 "PLACE TO EAT PATIO"



DRAWING TITLE
 DETAILS OF WIND BREAK & BALUSTRADE PROTECTION AT PARAPET.

SCALE 1:10	DRAWING NUMBER	REVISION
DATE JULY 01	09	
SERIAL No		
JOB NUMBER 2456		

ARCHITECTS AND INTERIOR DESIGNERS

THIS DRAWING IS A DYELINE PRINT AND MUST NOT BE SCALED.
 ANY QUERIES REGARDING DIMENSIONS TO BE TAKEN UP WITH
 PENTANGLE DESIGN GROUP.
 ALL DIMENSIONS OF EXISTING BUILDINGS TO BE VERIFIED ON
 SITE.
 THIS DRAWING IS THE COPYRIGHT OF PENTANGLE DESIGN
 GROUP AND SHALL NOT BE IN ANY WAY USED OR REPRODUCED
 WITHOUT THEIR PRIOR WRITTEN CONSENT.

NOTES

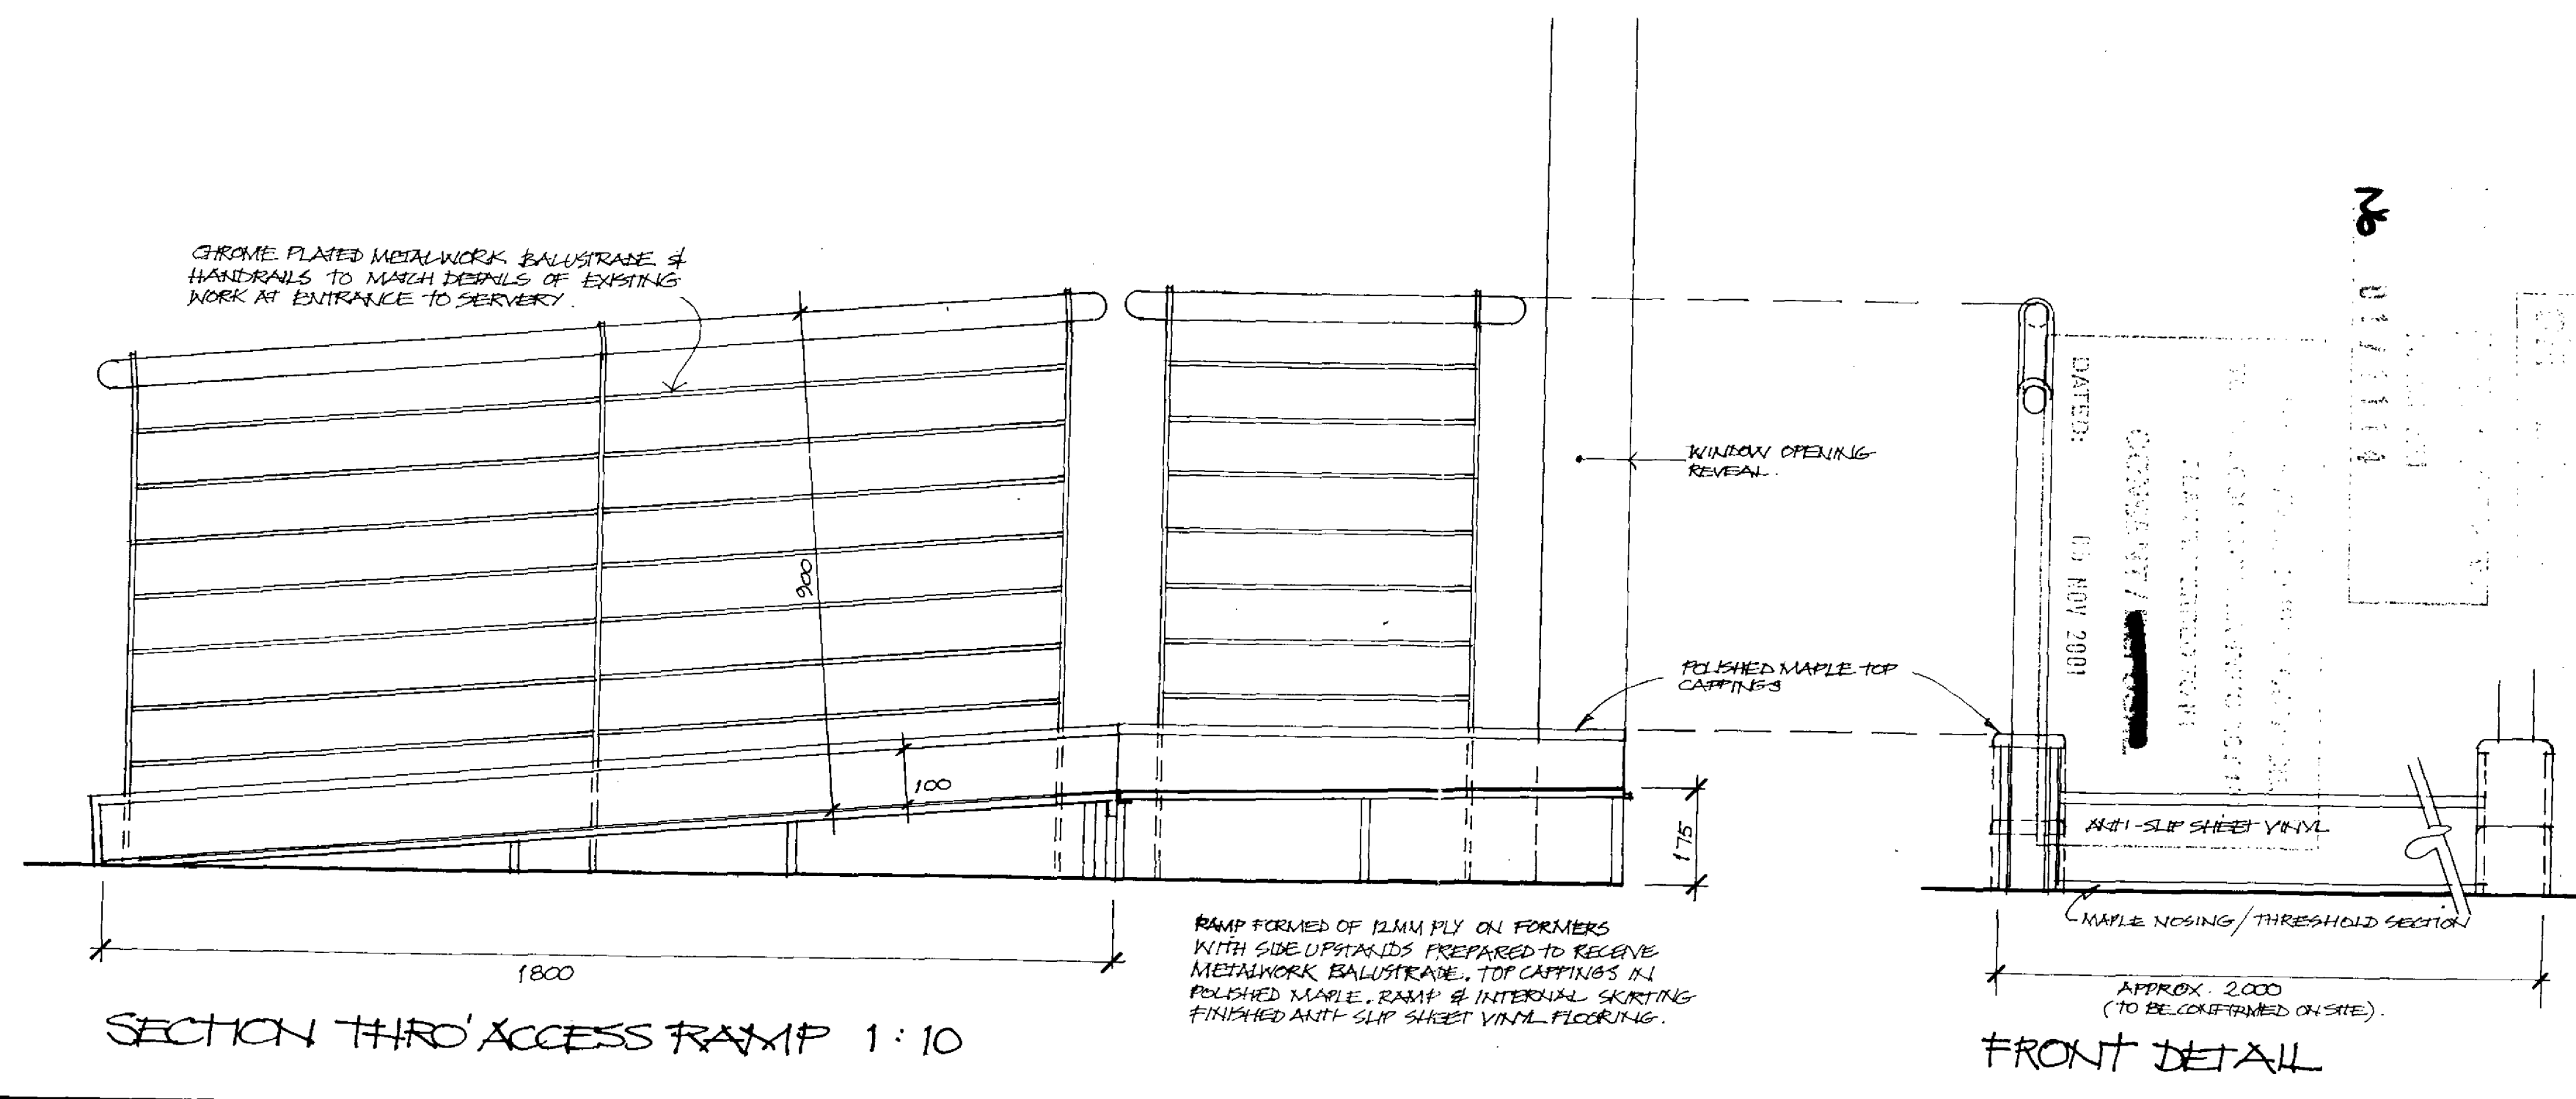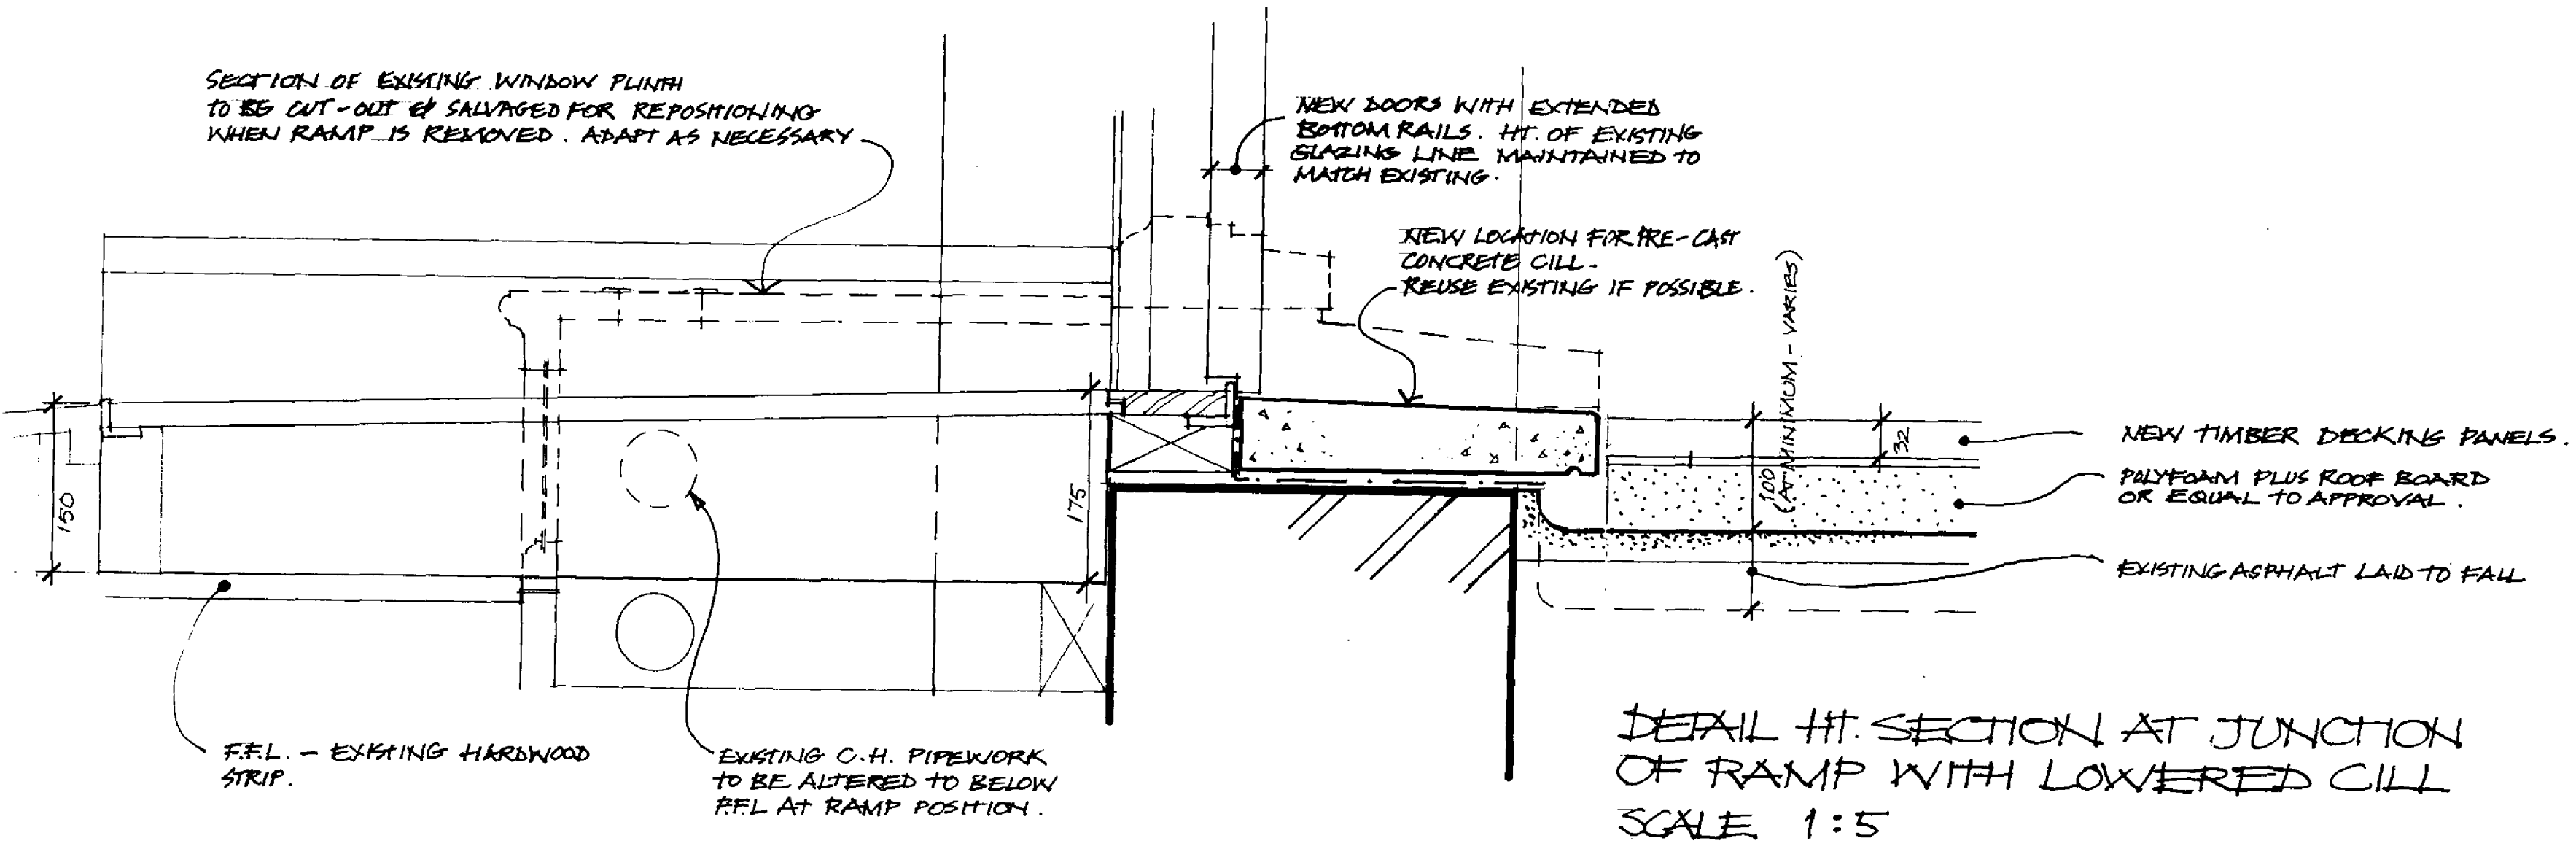

PENTANGLE
 DESIGN GROUP
 3 TILEHOUSE STREET HITCHIN HERTS SG5 2DW
 FAX (01462) 420918 TEL (01462) 431133

JOB TITLE
JOHN LEWIS WELBYN
 "PLACE TO EAT PATIO"

DRAWING TITLE
DETAILS OF NEW LEVEL ACCESS & DISABLED RAMP



SCALE 1:5 1:10	DRAWING NUMBER 05	REVISION
DATE JULY 01	SERIAL No.	
JOB NUMBER 2456		

ARCHITECTS & INTERIOR DESIGNERS

THIS DRAWING IS A DYELINE PRINT AND MUST NOT BE SCALED
 ANY QUERIES REGARDING DIMENSIONS TO BE TAKEN UP WITH
 PENTANGLE DESIGN GROUP.
 ALL DIMENSIONS OF EXISTING BUILDINGS TO BE VERIFIED ON
 SITE.
 THIS DRAWING IS THE COPYRIGHT OF PENTANGLE DESIGN
 GROUP AND SHALL NOT BE IN ANY WAY USED OR REPRODUCED
 WITHOUT THEIR PRIOR WRITTEN CONSENT.

NOTES

*No OF COVERS REDUCED BY GN**

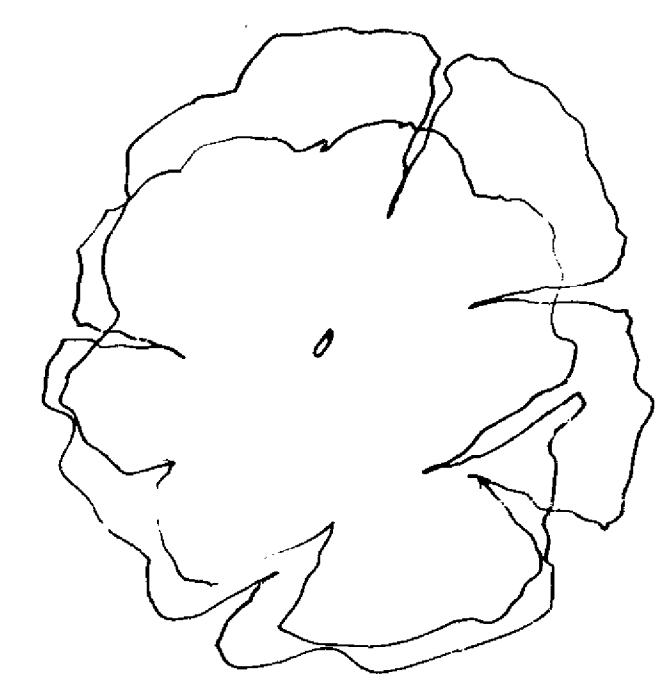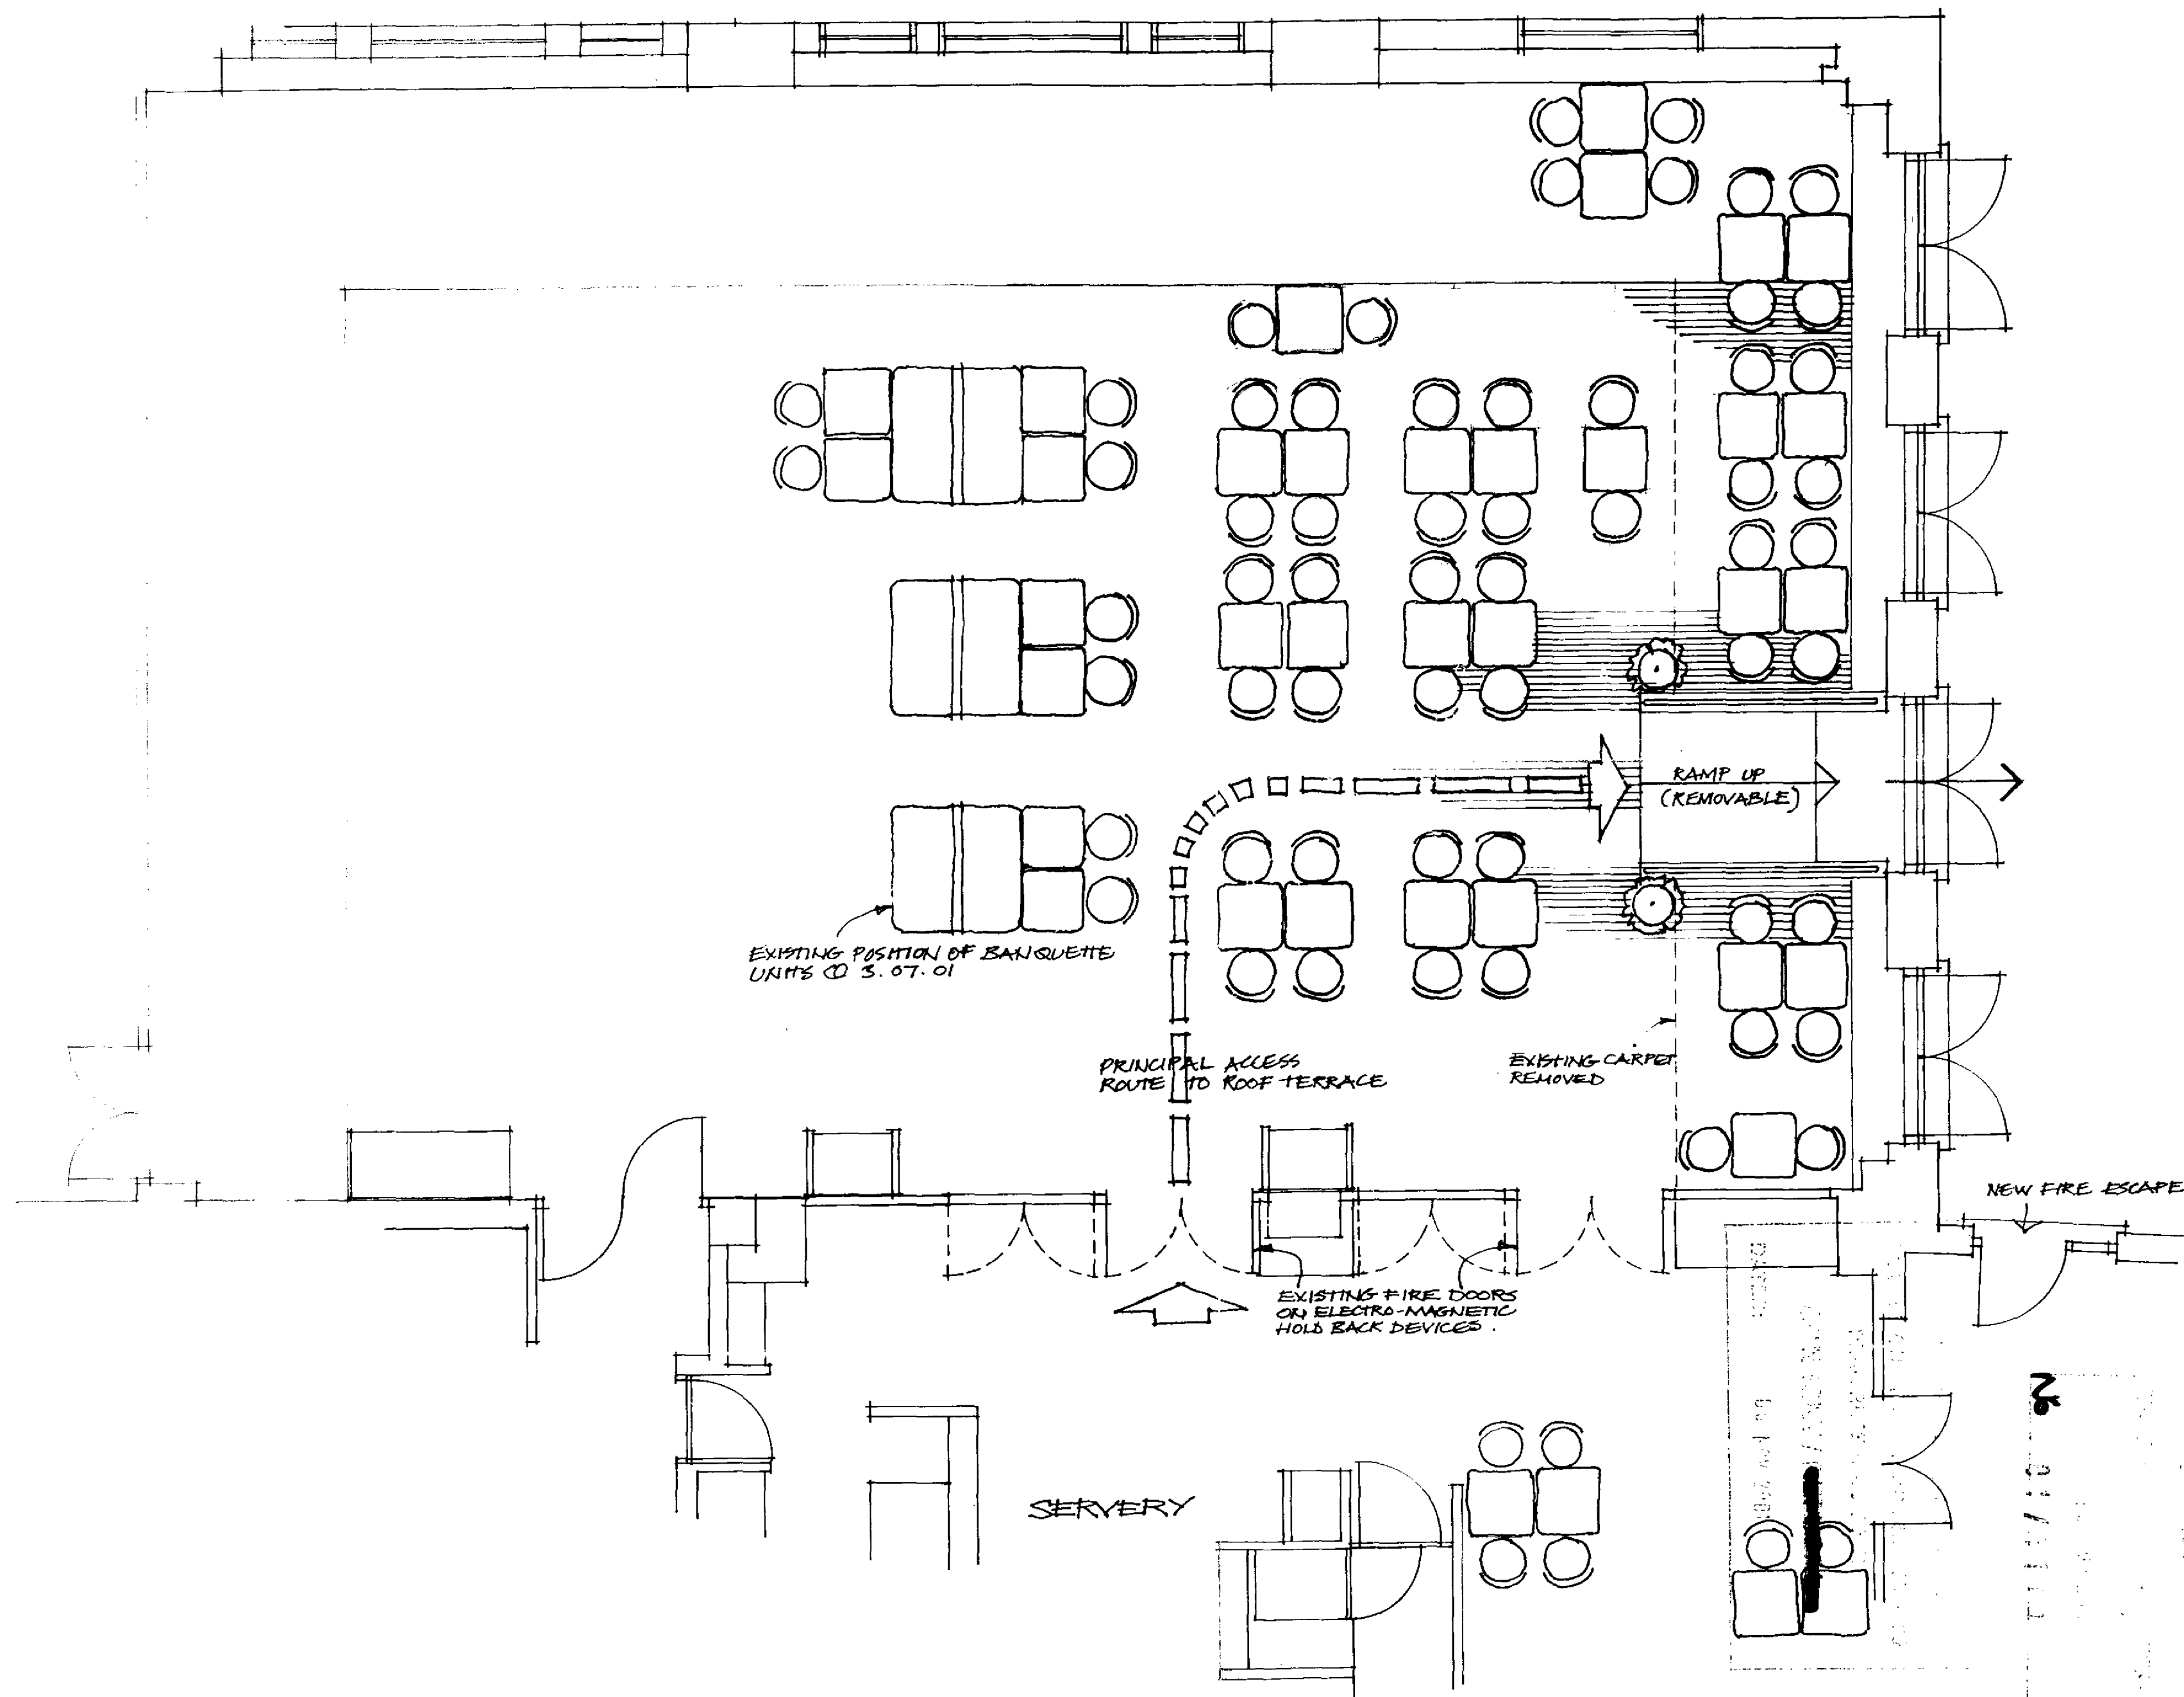

PENTANGLE

DESIGN GROUP
 3 TILEHOUSE STREET HITCHIN HERTS SG5 2DW
 FAX (01462) 420918 TEL (01462) 431133
 JOB TITLE
 JOHN LEWIS WELBYN
 "PLACE TO EAT PATIO"


DRAWING TITLE
 PROPOSED REVISED LAYOUT
 TO PROVIDE ROUTEWAY TO
 ROOF TERRACE RAMP

SCALE	DRAWING NUMBER	REVISION
1:50	04	
DATE JULY 01		
SERIAL No.		
JOB NUMBER 2456		

ARCHITECTS & INTERIOR DESIGNERS

THIS DRAWING IS A DYELINE PRINT AND MUST NOT BE SCALED.
 ANY QUERIES REGARDING DIMENSIONS TO BE TAKEN UP WITH
 PENTANGLE DESIGN GROUP.
 ALL DIMENSIONS OF EXISTING BUILDINGS TO BE VERIFIED ON
 SITE.
 THIS DRAWING IS THE COPYRIGHT OF PENTANGLE DESIGN
 GROUP AND SHALL NOT BE IN ANY WAY USED OR REPRODUCED
 WITHOUT THEIR PRIOR WRITTEN CONSENT.

NOTES

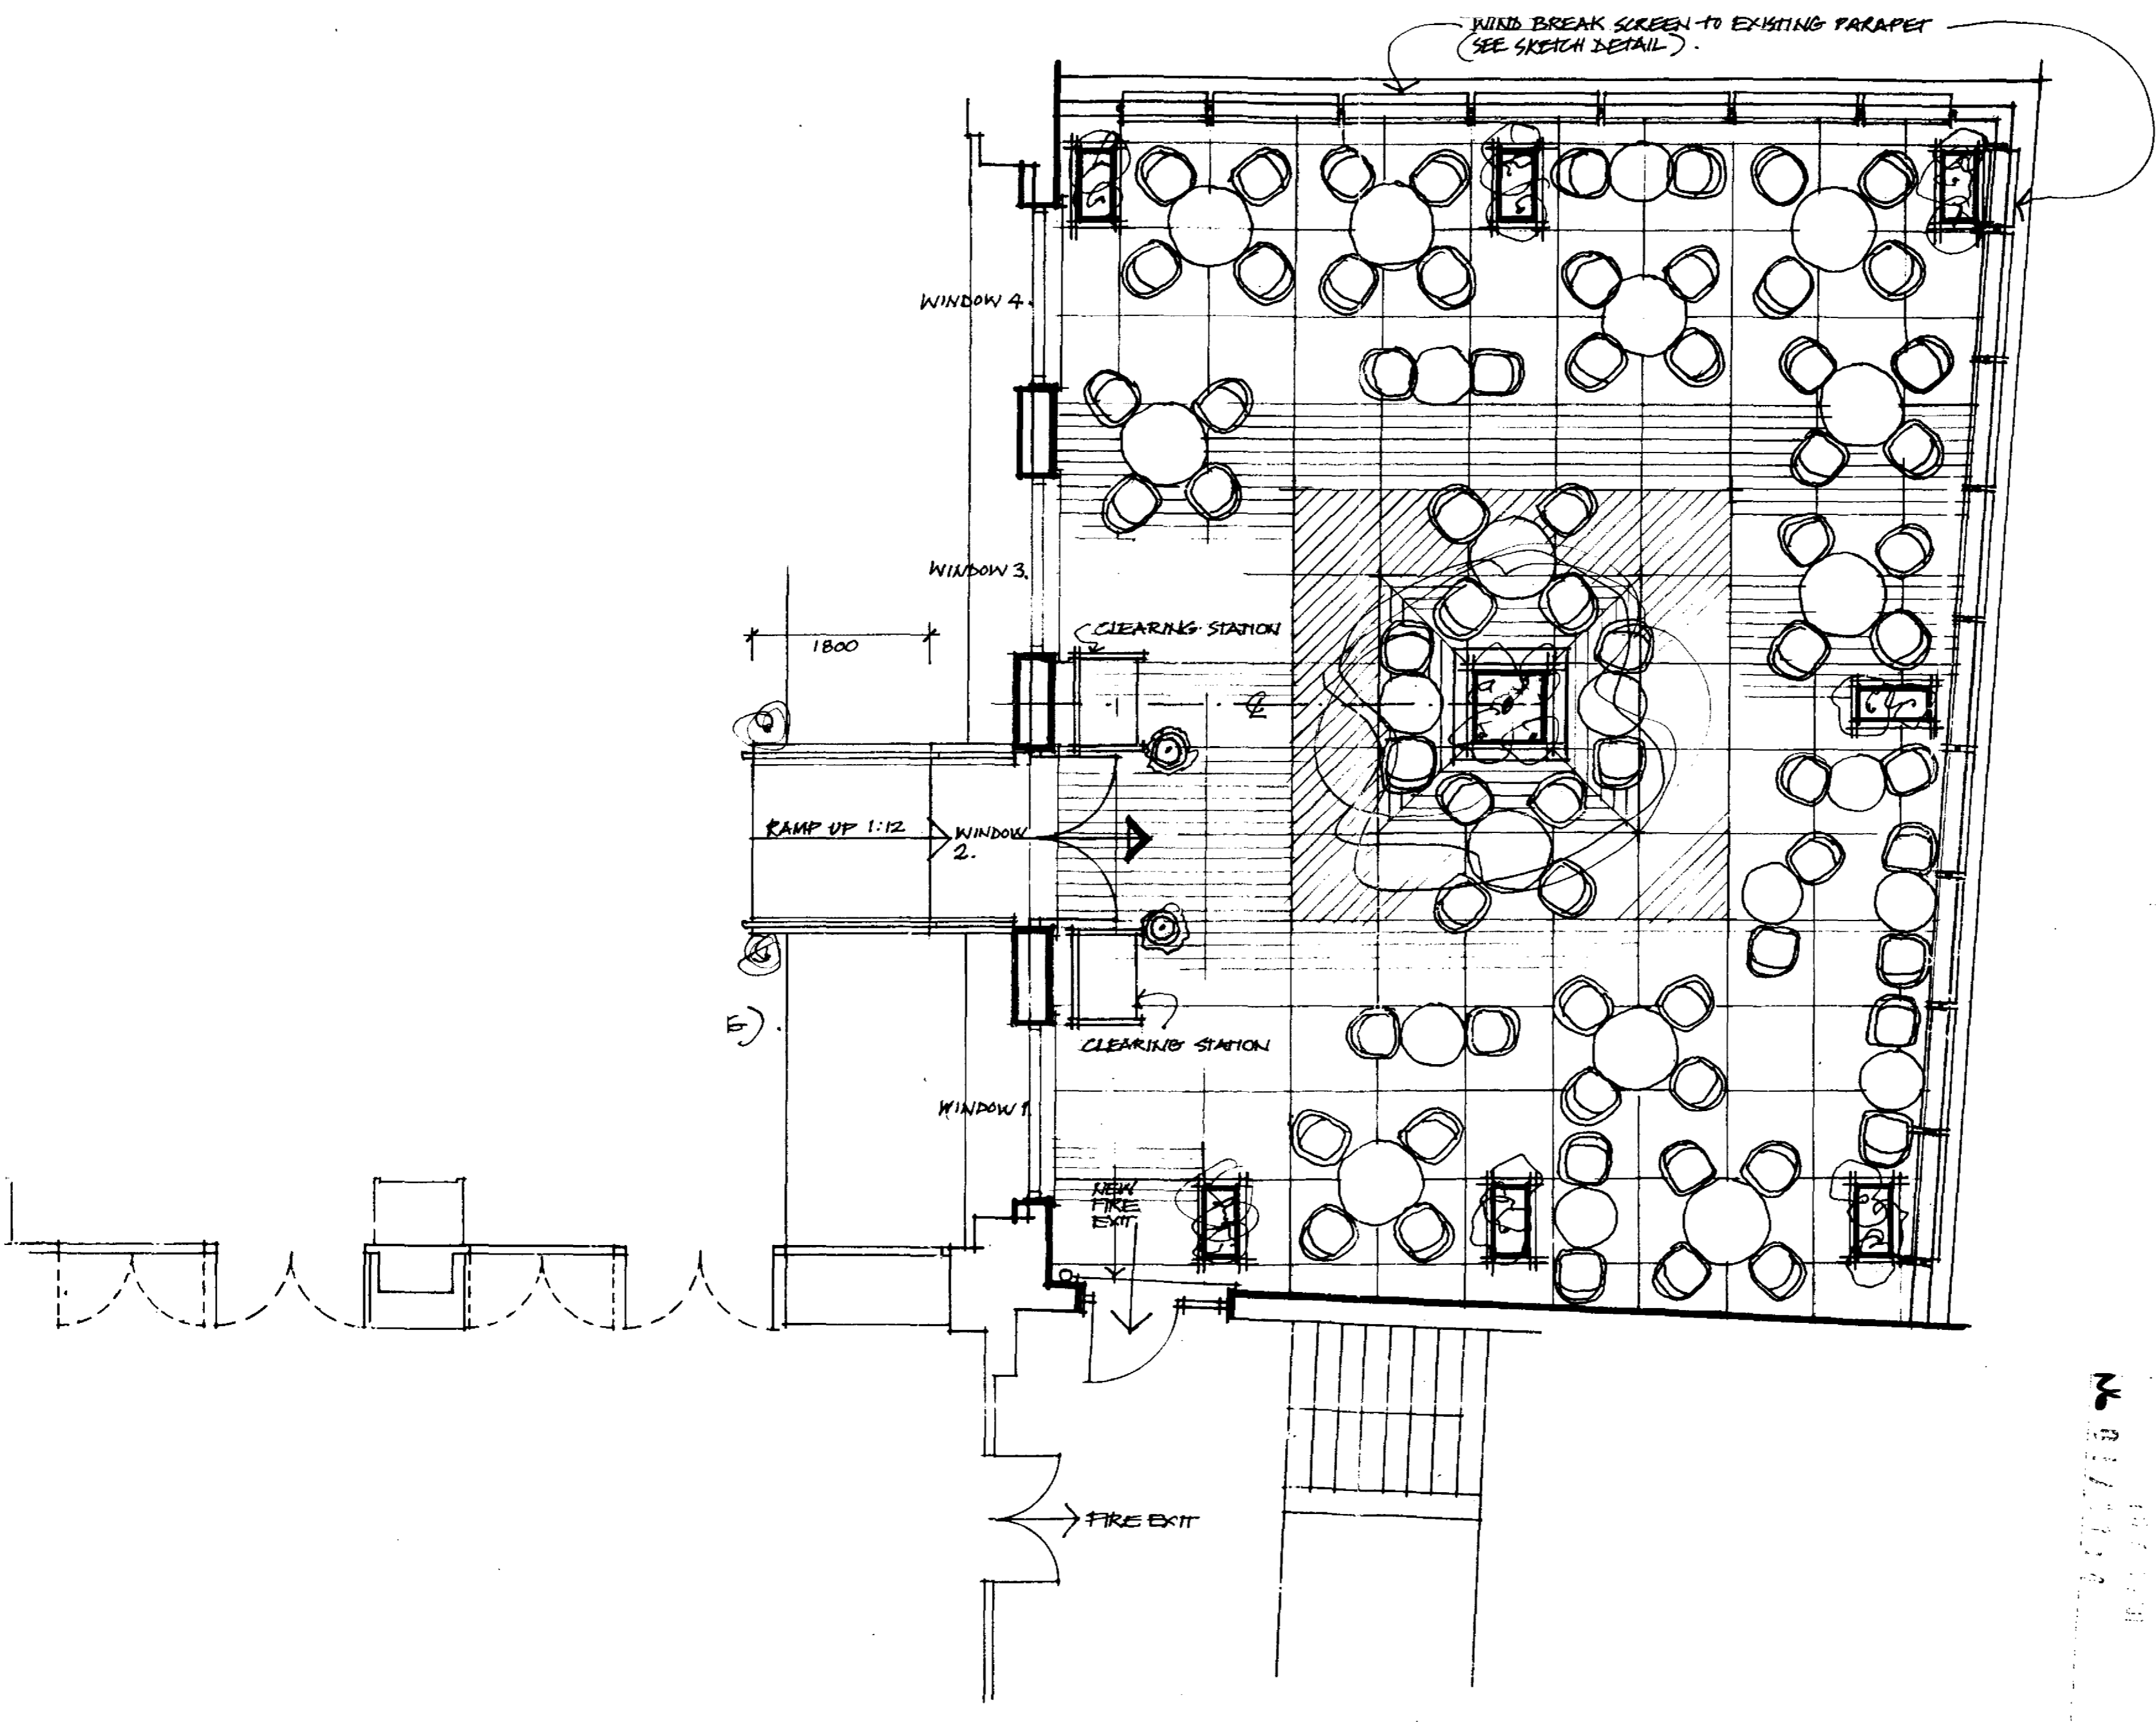

1000000
 15 NOV 2001

PENTANGLE

DESIGN GROUP
 3 TILEHOUSE STREET HITCHIN HERTS SG5 2JW
 FAX (01462) 420918 TEL (01462) 431133

JOB TITLE
 JOHN LEWIS WELWYN
 "PLACE TO EAT PATIO"

DRAWING TITLE
 SKETCH LAYOUT PROPOSAL

SCALE	DRAWING NUMBER	REVISION
1:50		
DATE JUNE 01		
SERIAL No.		
JOB NUMBER 2456		

ARCHITECTS & INTERIOR DESIGNERS

THIS DRAWING IS A PRINT AND MUST NOT BE SCALED.
 ANY QUERIES REGARDING DIMENSIONS TO BE TAKEN UP WITH
 PENTANGLE DESIGN GROUP.
 ALL DIMENSIONS OF EXISTING BUILDINGS TO BE VERIFIED ON SITE.
 THIS DRAWING IS THE COPYRIGHT OF PENTANGLE DESIGN GROUP
 AND SHALL NOT BE IN ANY WAY USED OR REPRODUCED WITHOUT
 THEIR PRIOR WRITTEN CONSENT.

NOTES




BRIDGE ROAD ELEVATION



PARKWAY ELEVATION

JOHN LEWIS

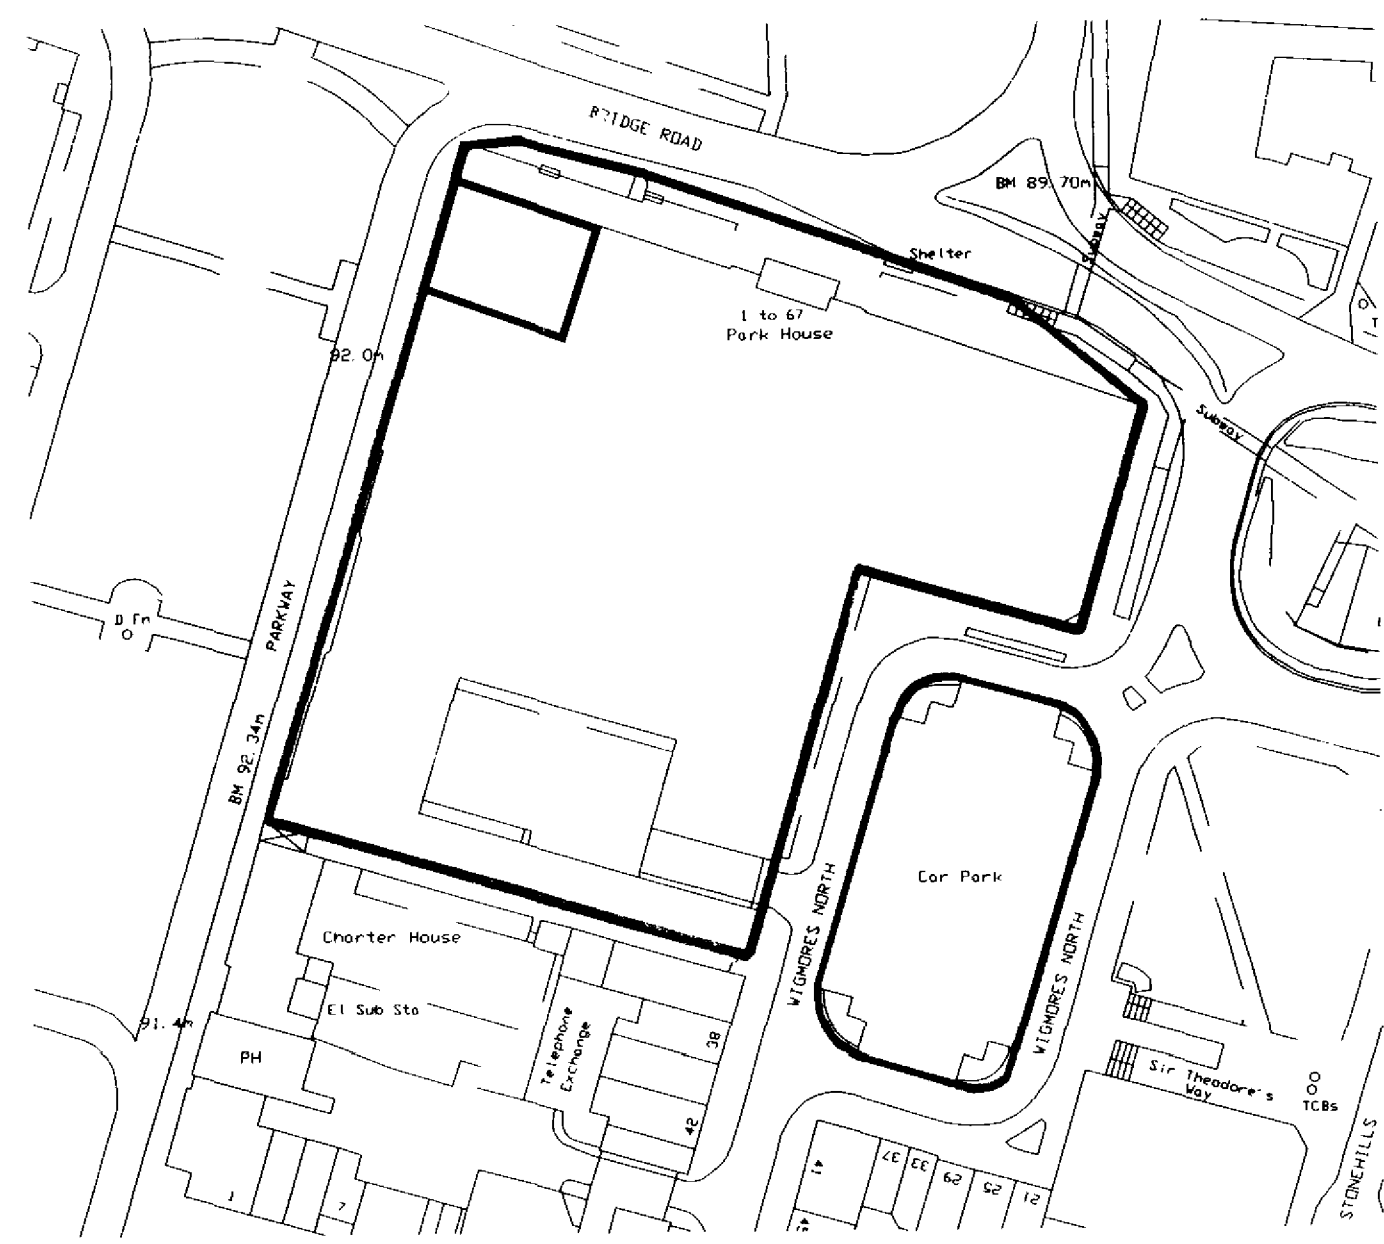

LOCATION PLAN
1:1250

PENTANGLE

DESIGN GROUP

3 TILEHOUSE STREET HITCHIN HERTS SG5 2DW
 FAX(01462) 420918 TEL(01462) 431133

JOB TITLE
 JOHN LEWIS WELWYN
 "PLACE TO EAT PATIO"

DRAWING TITLE
 PROPOSED WINDBREAK SCREENING TO
 EXISTING PATIO

SCALE	DRAWING NUMBER	REVISION
1:100		
DATE	JULY01	
SERIAL No.		
JOB NUMBER	2456	

07

ARCHITECTS & INTERIOR DESIGNERS