


PHOTO A
REAR VIEW

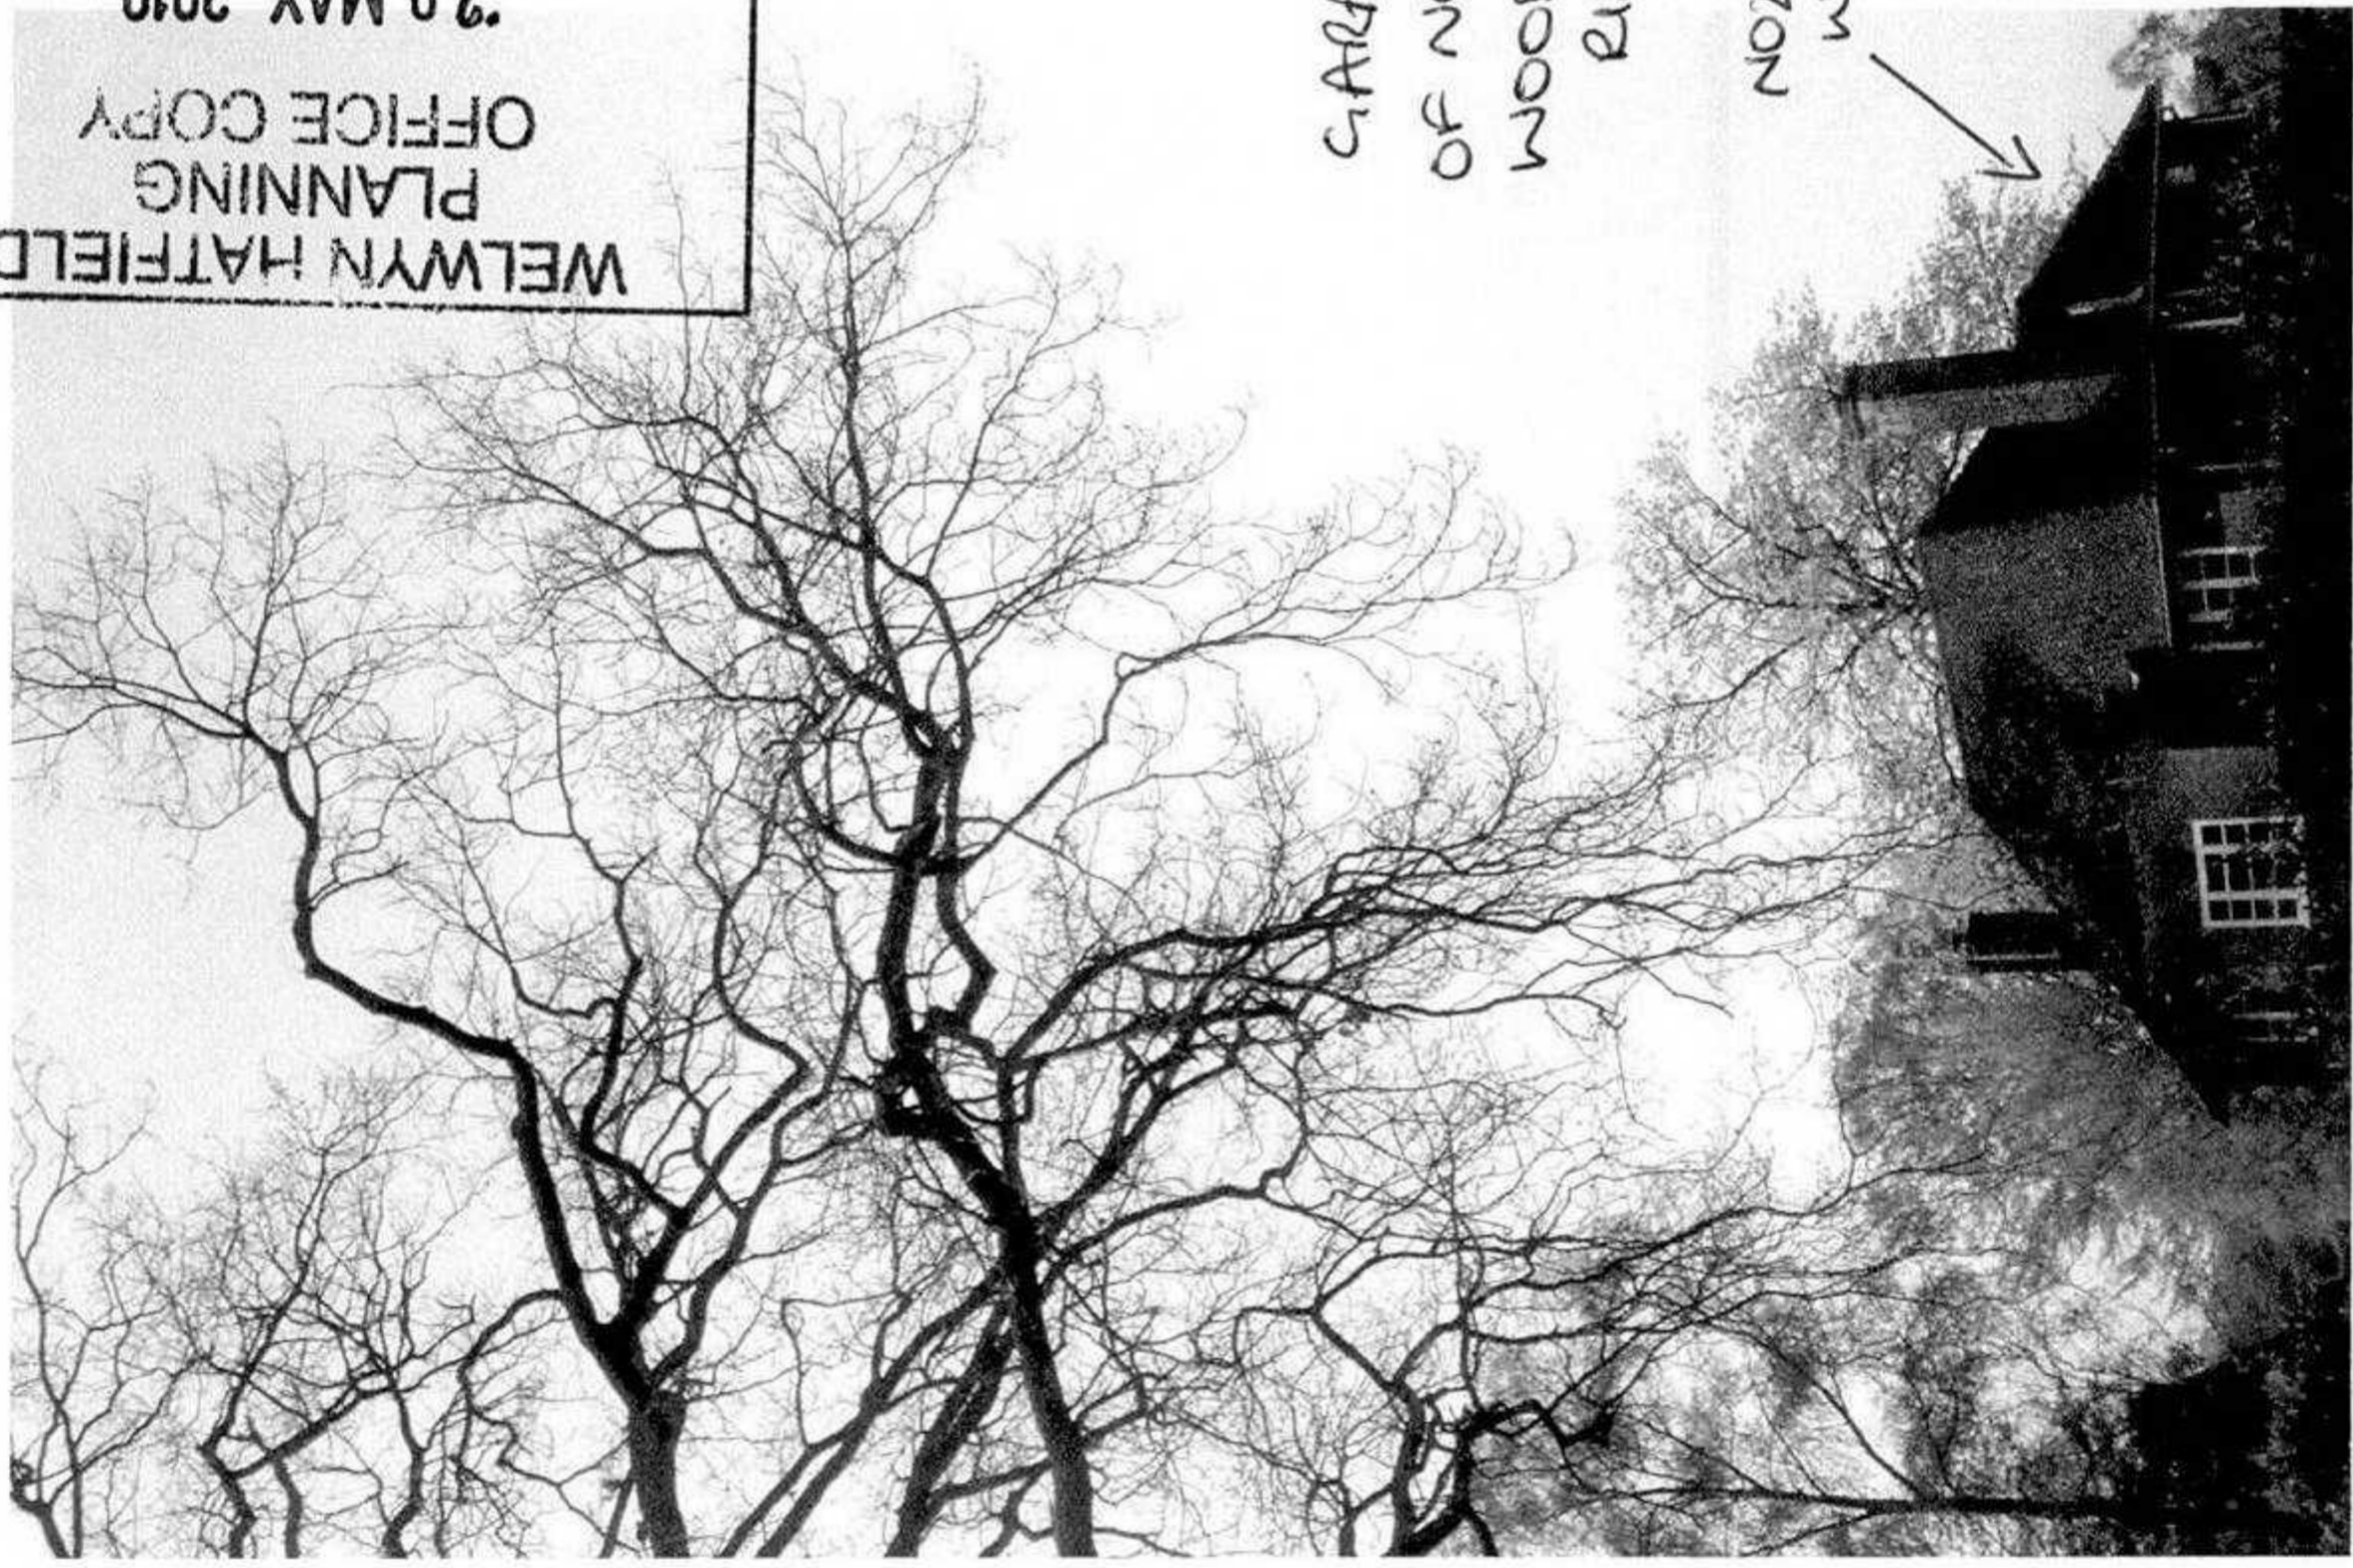

AREA TO BE REDUCED:
LOWER BRANCHES OVERHANGING
GARDEN OF NO 4 WOODLAND RISE

WELWYN HATFIELD
PLANNING
OFFICE COPY
20 MAY 2010
No: N6/2010/110537/E

PHOTO B
STREET VIEW



X = ARMS TO BE REDUCED

← GARAGE
OF NO 2
WOODLAND
RISE.