




WELTON
 C
 25 MAR 2008
 N.W.D. 2008/619/EM

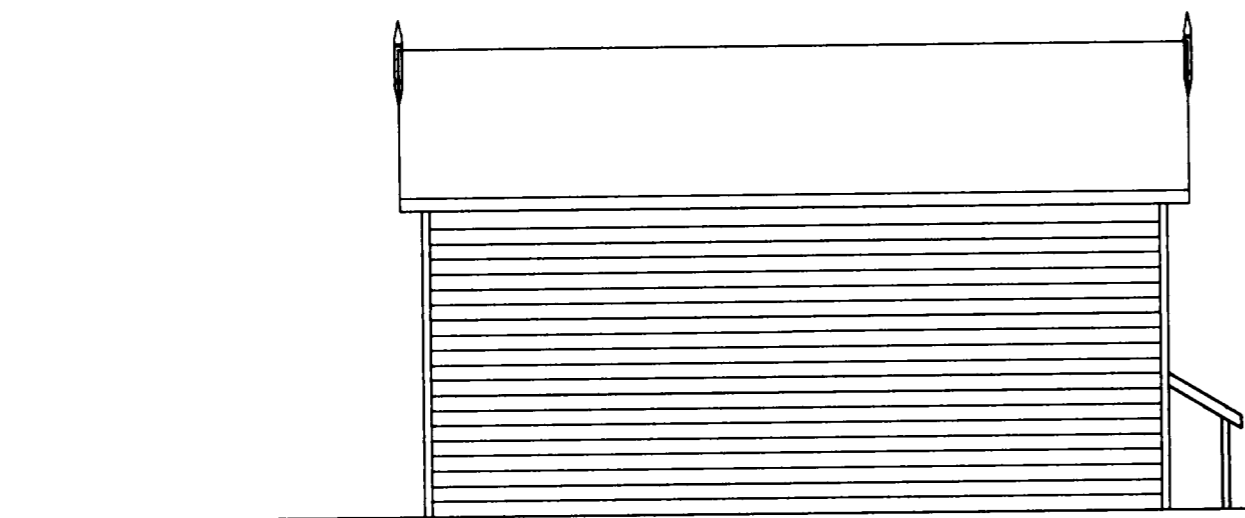


north elevation 1:50

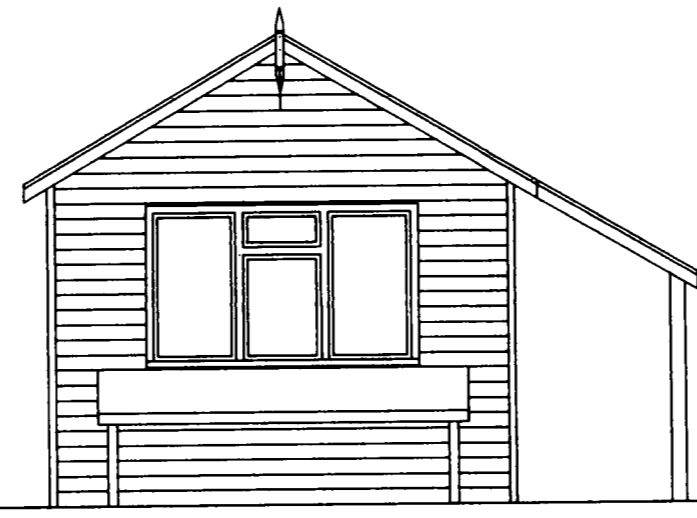


west elevation 1:50

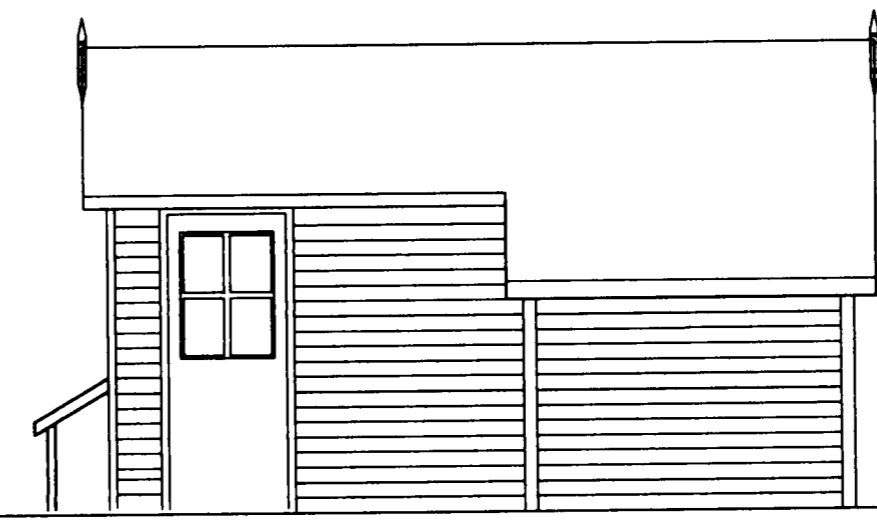


south elevation 1:50

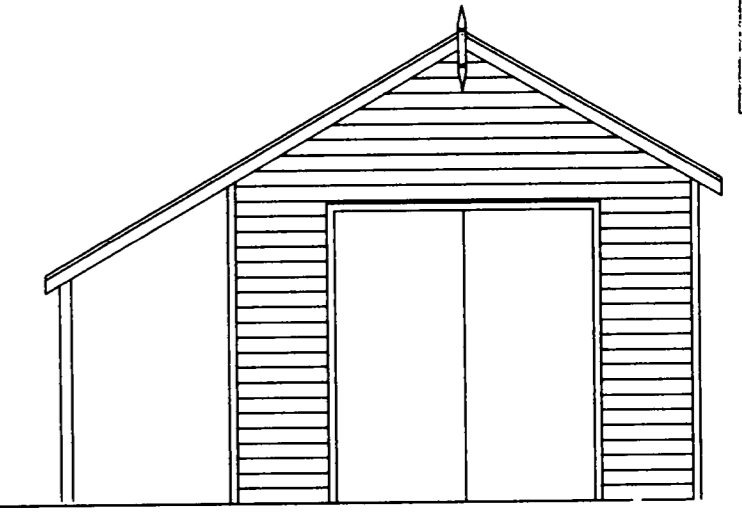

east elevation 1:50

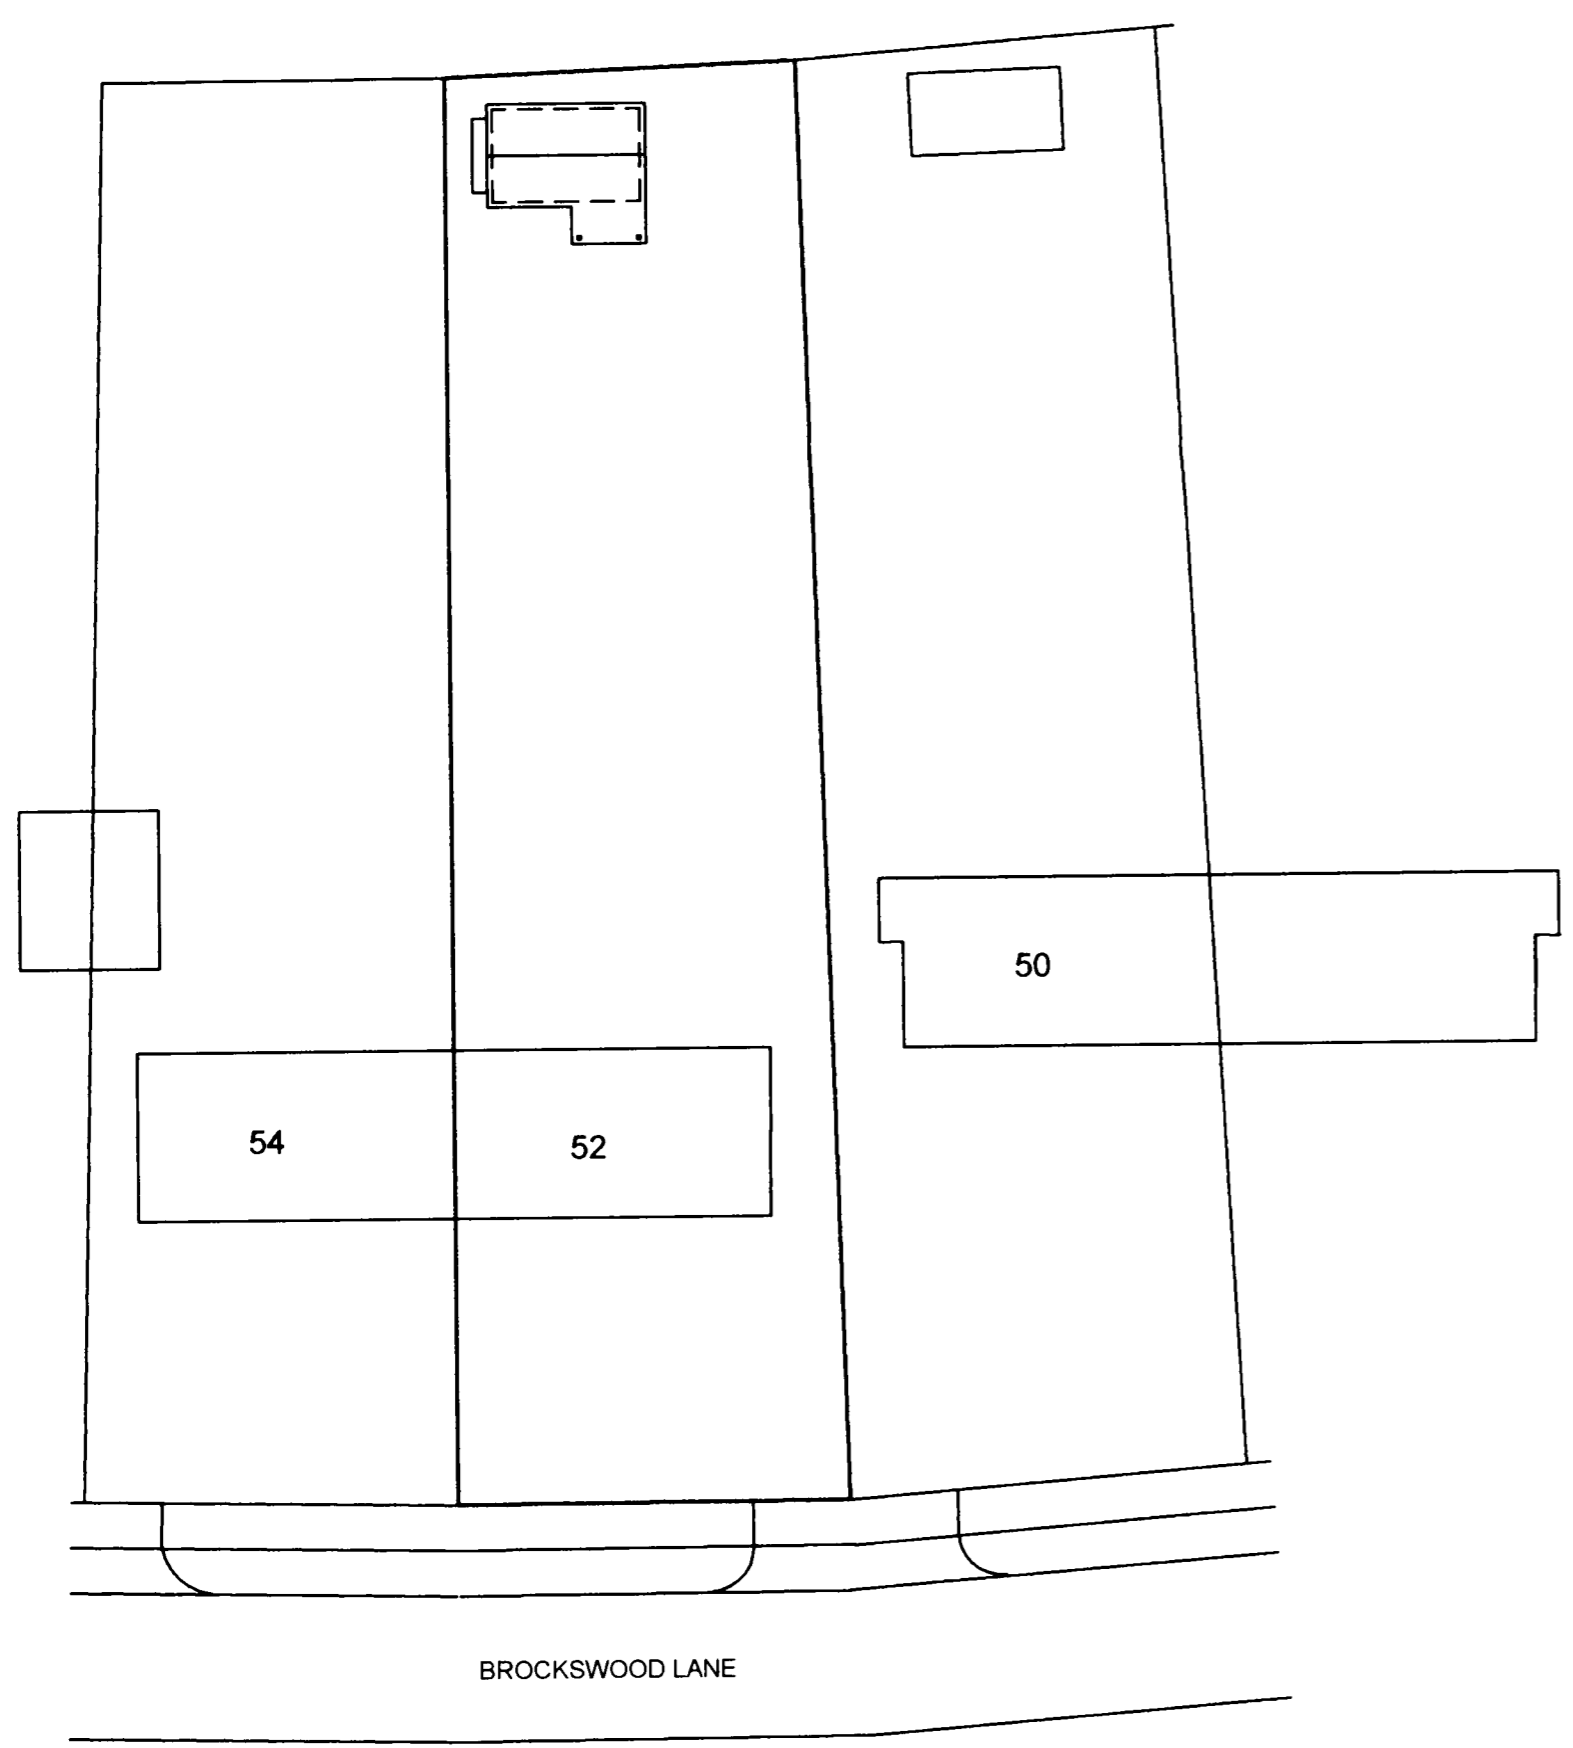

Block Plan 1:250

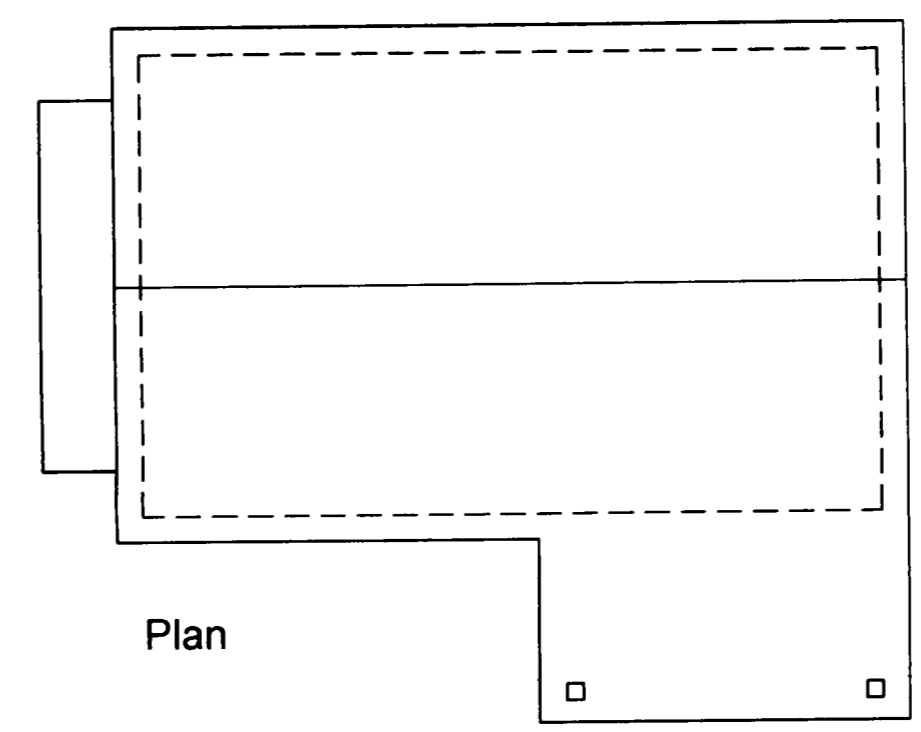

Plan

Cladding... Stained Feather edged boards
 Windows and doors... Stained soft wood
 Roof... felt Shingles

PETER WESTON C.Eng.M.I.Struct.E. STRUCTURAL ENGINEERING CONSULTANT		7 SWANGLEY'S LANE KNEBWORTH HERTS SG3 6AA TEL. 01438 815488 FAX. 01438 815489	
52 Brockwood Lane WGC		Drawn PW	Date 03/08
Drwg Title Proposed Garden Shed		Scales 1:50 , 1:250	
Drwg No. AS11	Rev.		