



front



side

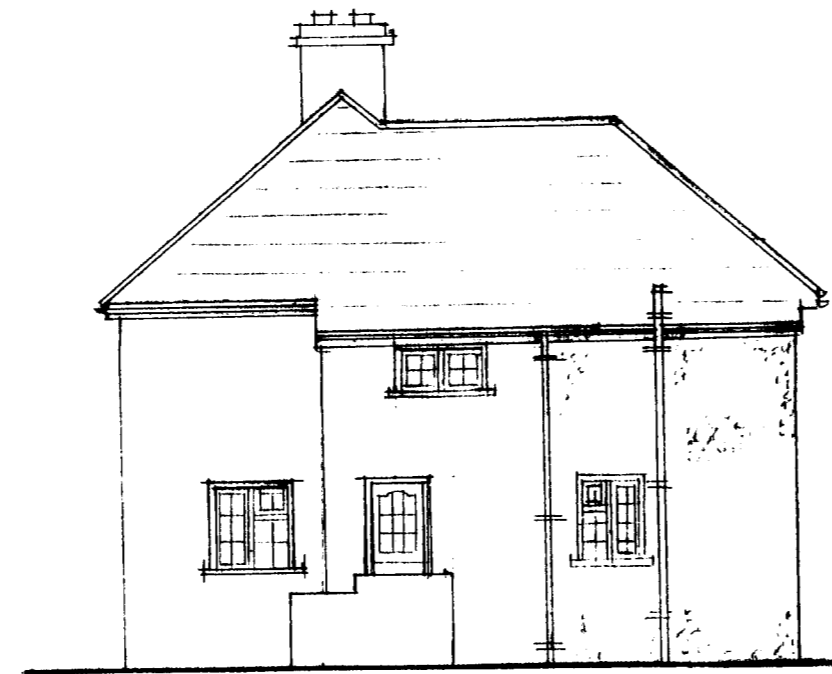

rear

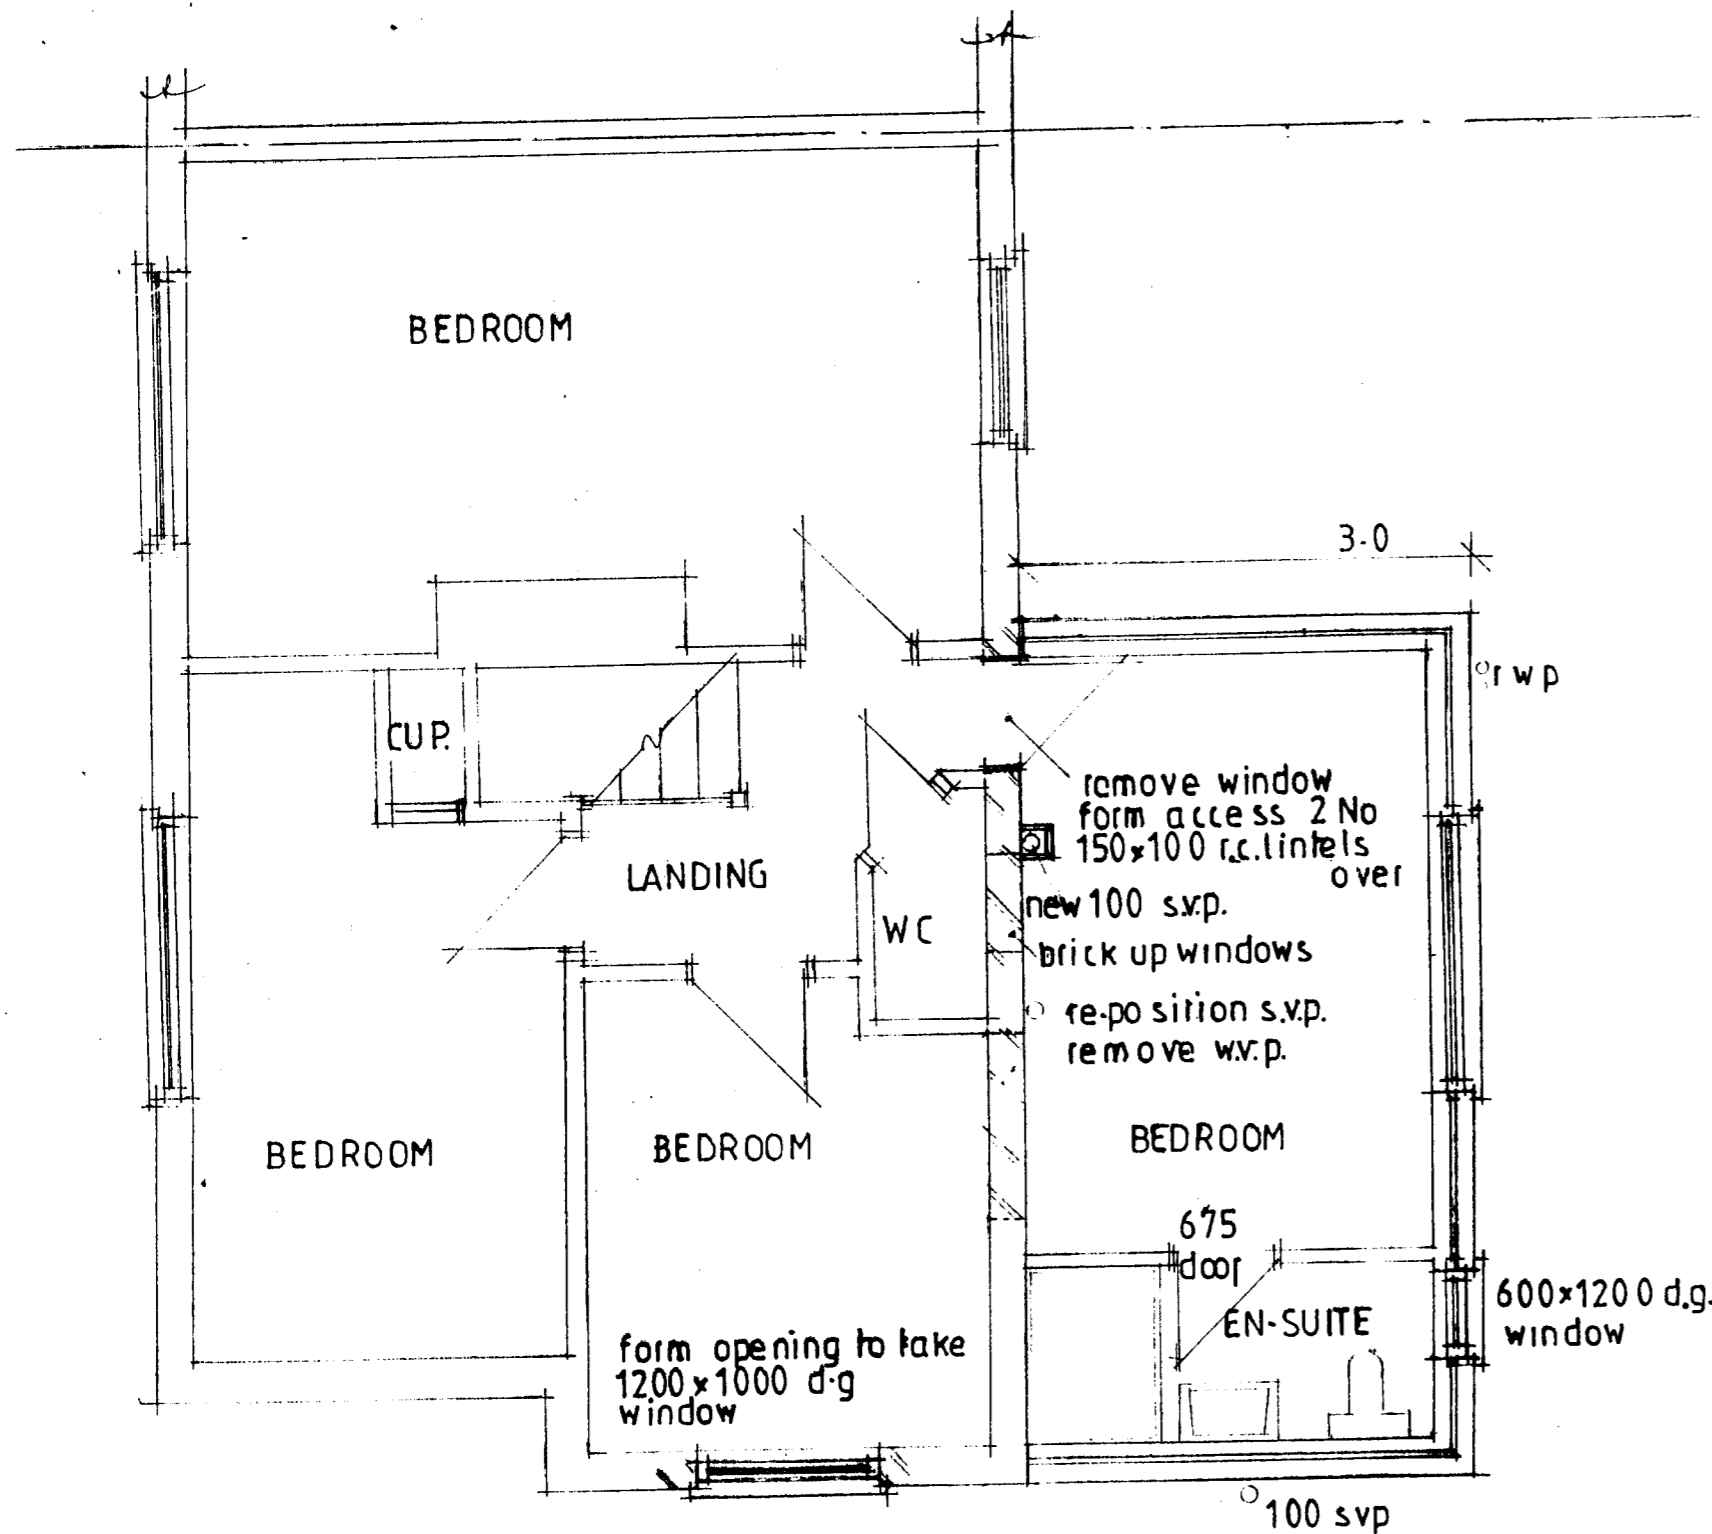


first floor

walls rendered + painted white as ex.
 roof tiles to match ex.
 window styles to match ex.

PLANNING DEPARTMENT
 - 8 AUG 2006
 No.: 206/2006/OASL/FP

OFFICE COPY
 PLANNING DEPT
 AMENDMENT
 - 8 AUG 2006
 No.:

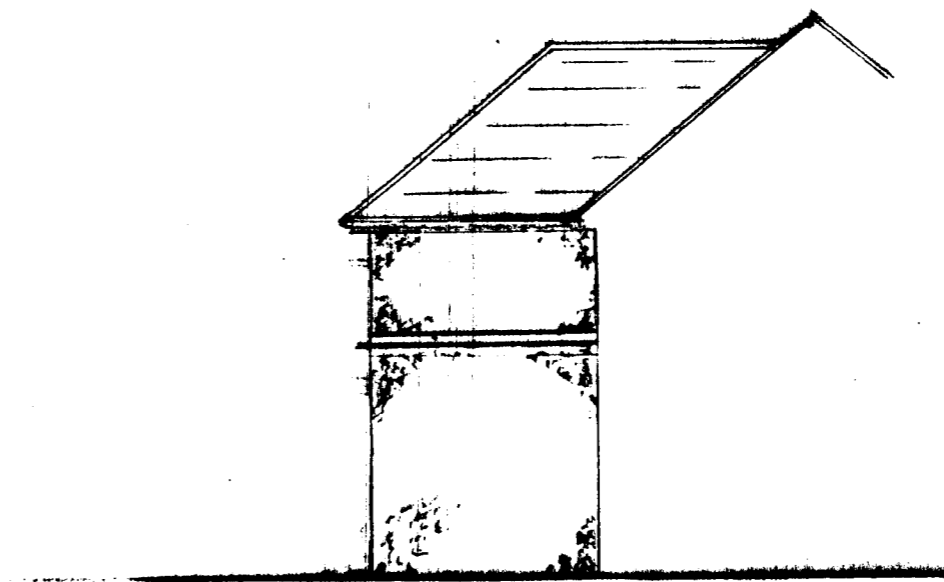

SIDE

AMENDED JUNE 2006:- SINGLE STOREY EXTENSION FORMING GARDEN ROOM, FAMILY ROOM AND UTILITY ROOM DIMENSIONS FROM DRAWINGS.

AMENDED MAY 2006:- DEPTH OF SIDE BEDROOM WINDOW ADJUSTED TO SUIT ROOF LINE. DOOR AND WINDOW TO UTILITY ROOM FACING BROCKSWOOD LANE.

AMENDED JAN 2006 FOLLOWING PLANNING REFUSAL.

AMENDED JULY 2006:- BOUNDARY WALL WITH NO 50 BROCKSWOOD LANE CONSTRUCTED AS A PARTY WALL

Two & sgl. storey rear extension

48 Brockswood Lane
 Welwyn Garden City

Scales: 1:50 - 1:100
 Date: April 2005