




front

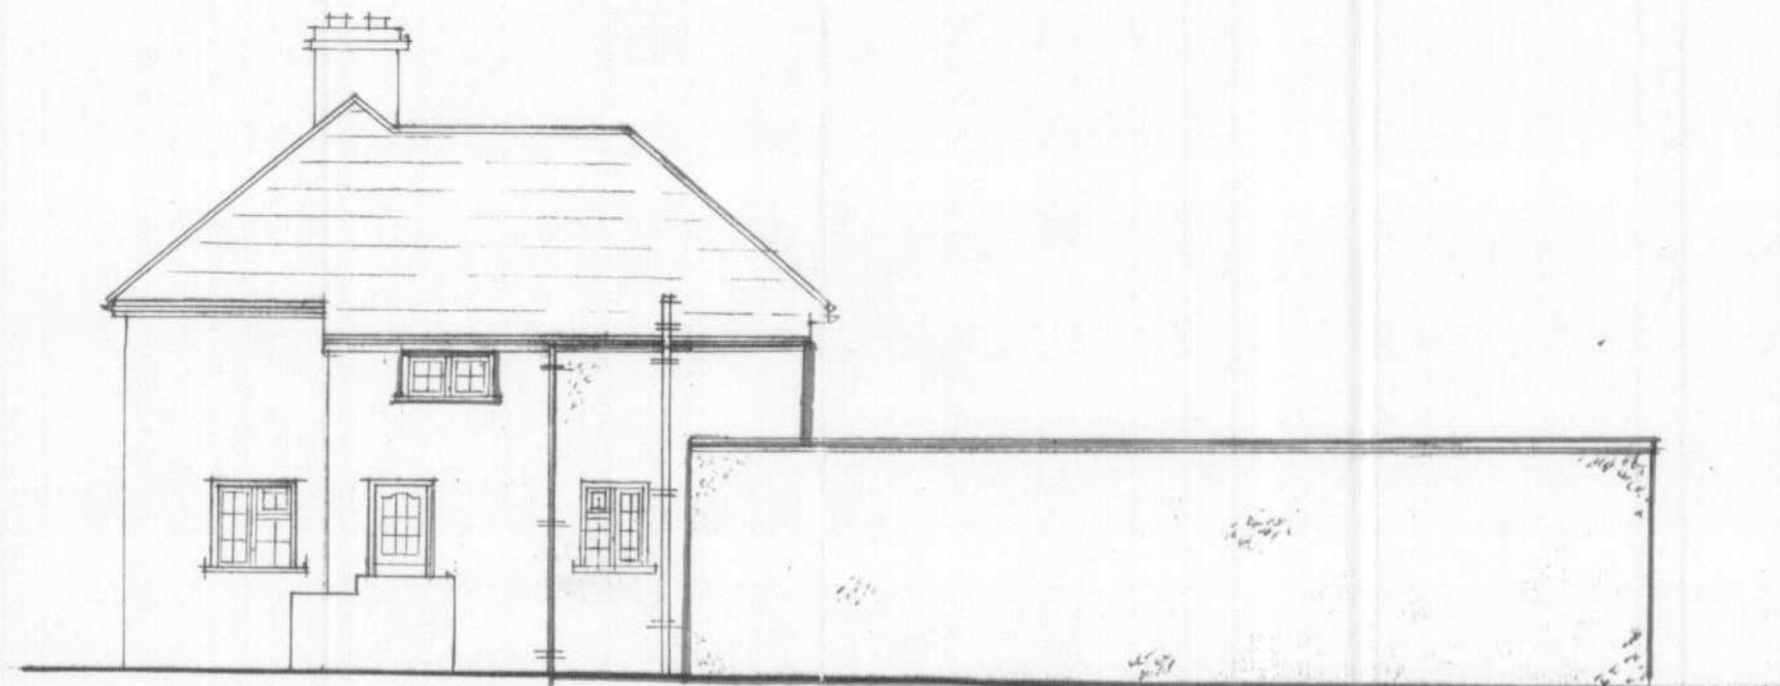


side



rear

walls rendered + painted white as ex.
 roof tiles to match ex.
 window styles to match ex.

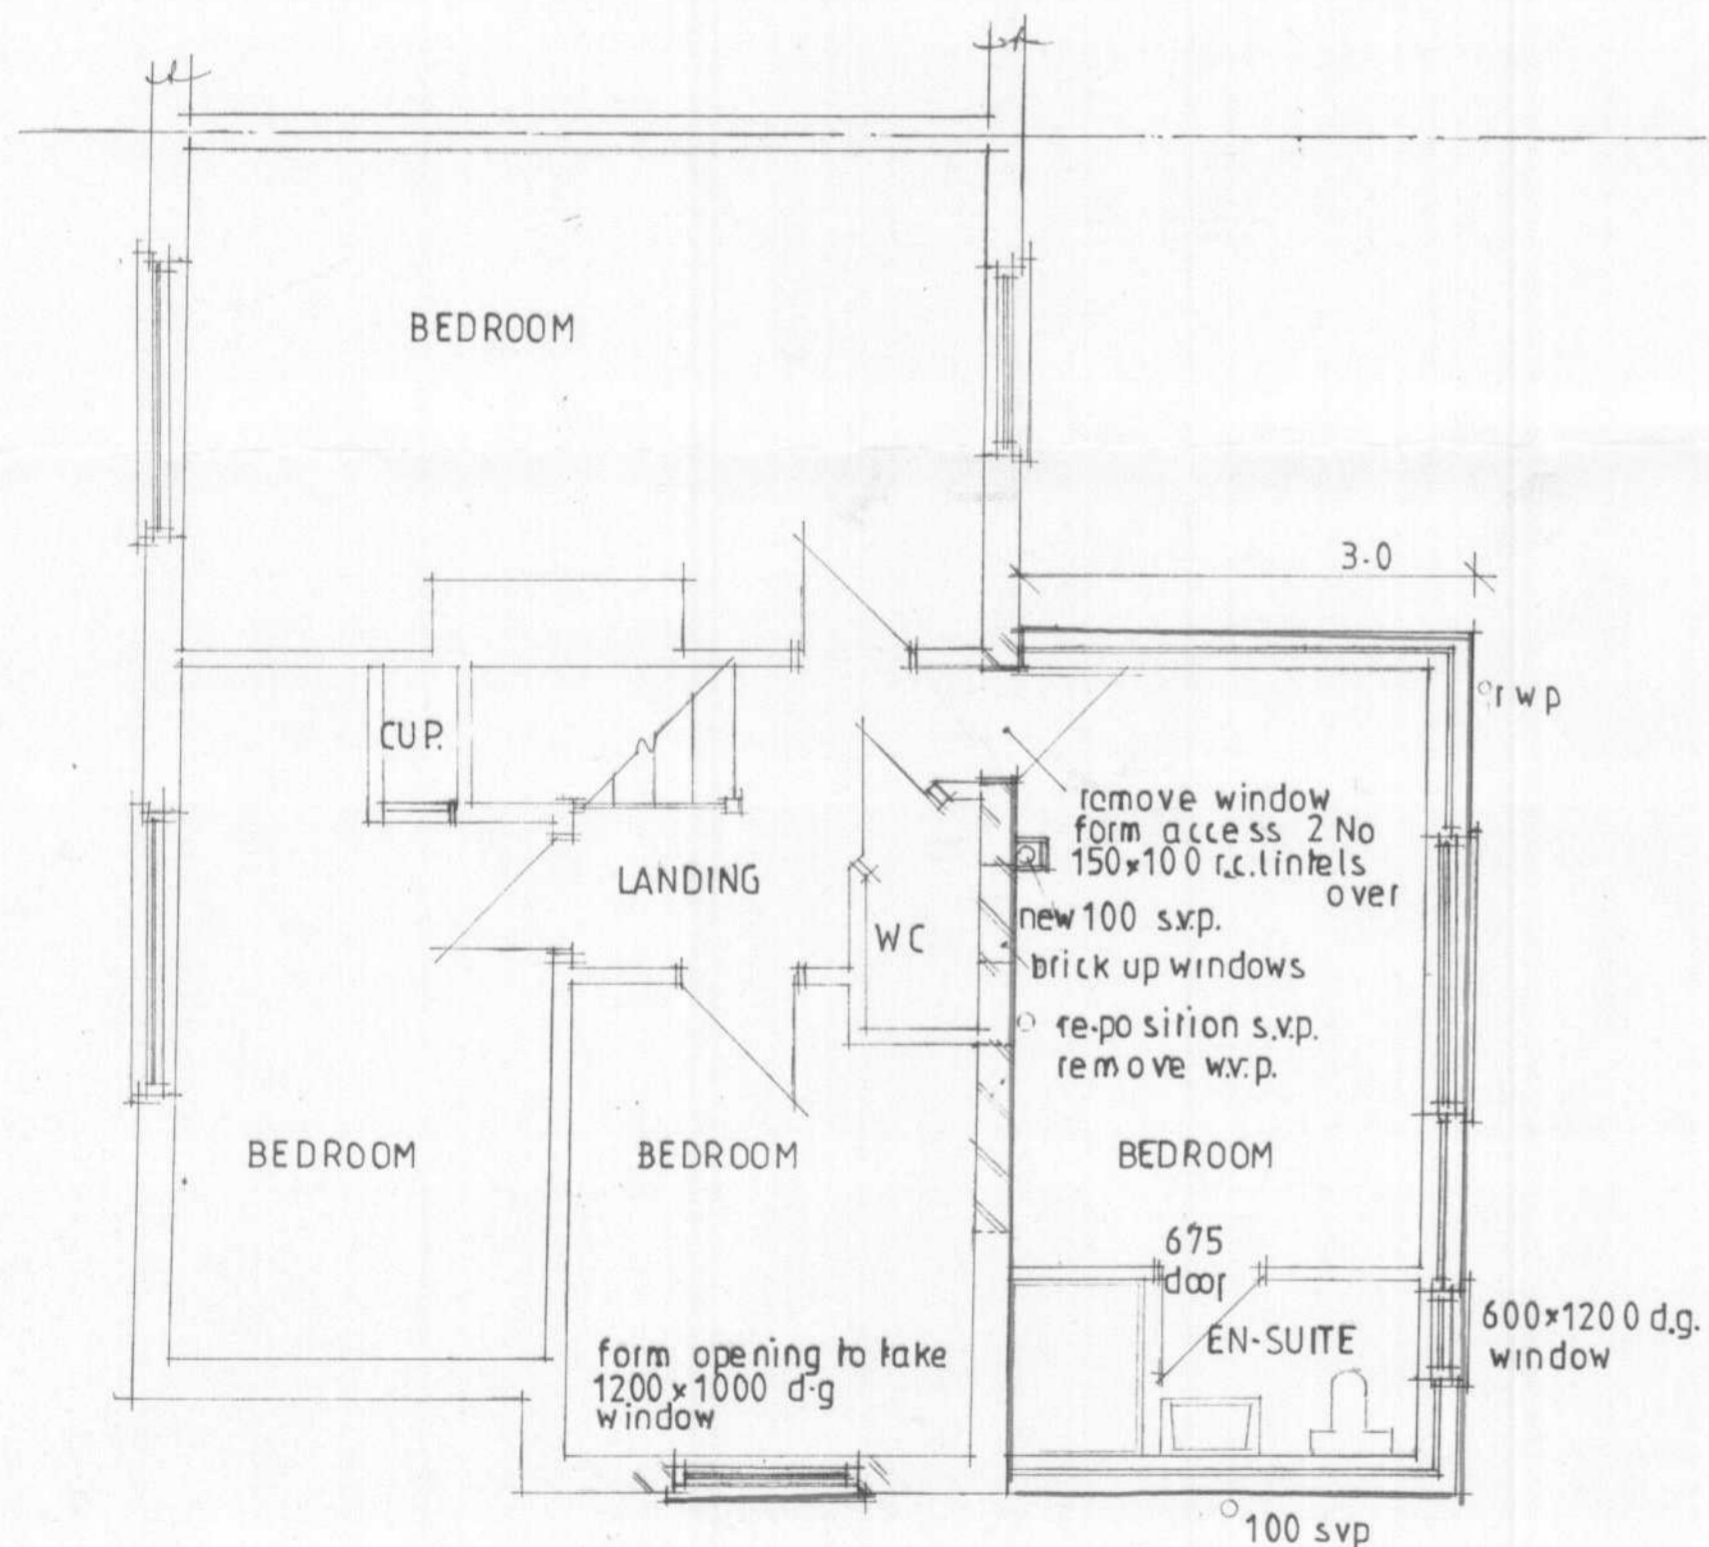

first floor



side

OFFICE COPY

PLANNING DEPARTMENT
 AMENDMENTS

25 MAY 2006

No: 06/0451-

AMENDED MAY 2006:-DEPTH OF SIDE BEDROOM WINDOW ADJUSTED TO SUIT ROOF LINE. DOOR AND WINDOW TO UTILITY ROOM FRONT BROCKSWOOD LAKE.

AMENDED JAN 2006 FOLLOWING PLANNING REFUSAL.

WELWYN HATFIELD COUNCIL
 URBAN & COUNTRY PLANNING ACT 1990
 PLAN REFERRED TO IN
 CONSENT / REFUSAL
 DATED: -1 JUN 2006

Two & sgl. storey rear extension

48 Brockwood Lane
 Welwyn Garden City

Scales: 1:50 - 1:100

Date: April 2005