


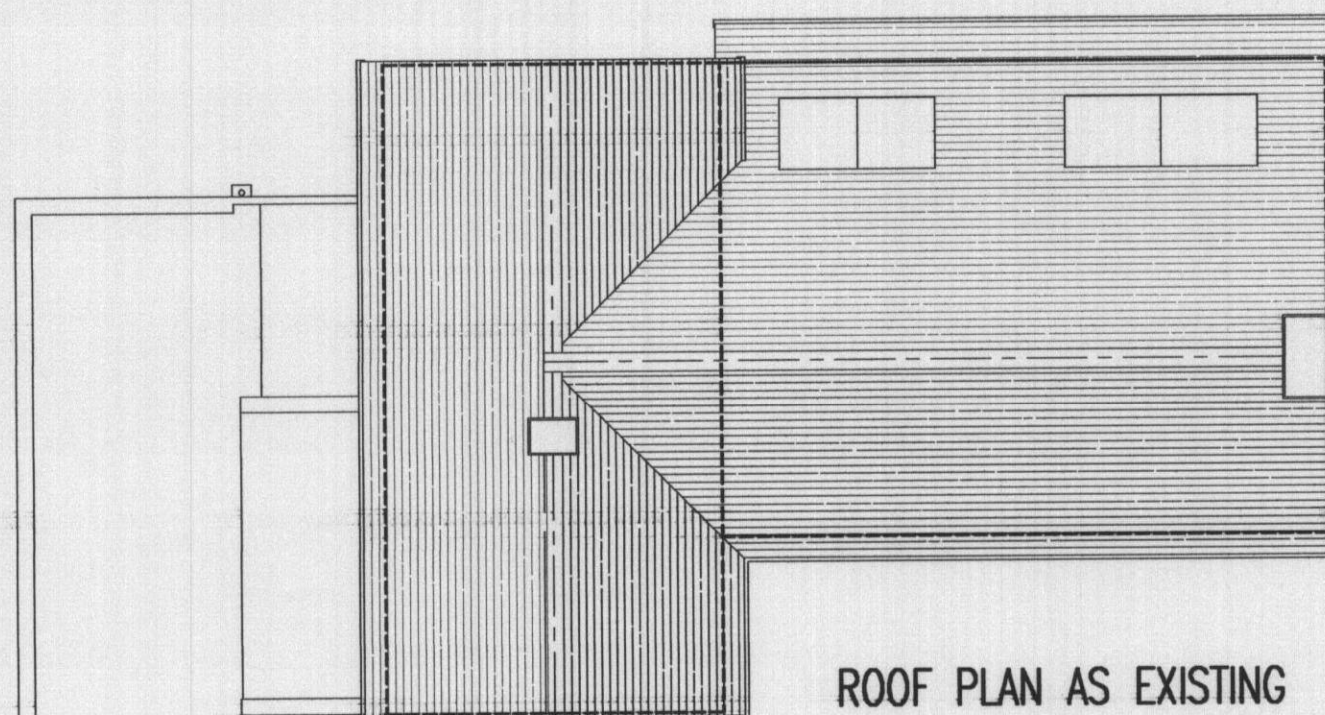


ROOF PLAN AS EXISTING
1:100



FRONT ELEVATION AS EXISTING




REAR ELEVATION AS EXISTING

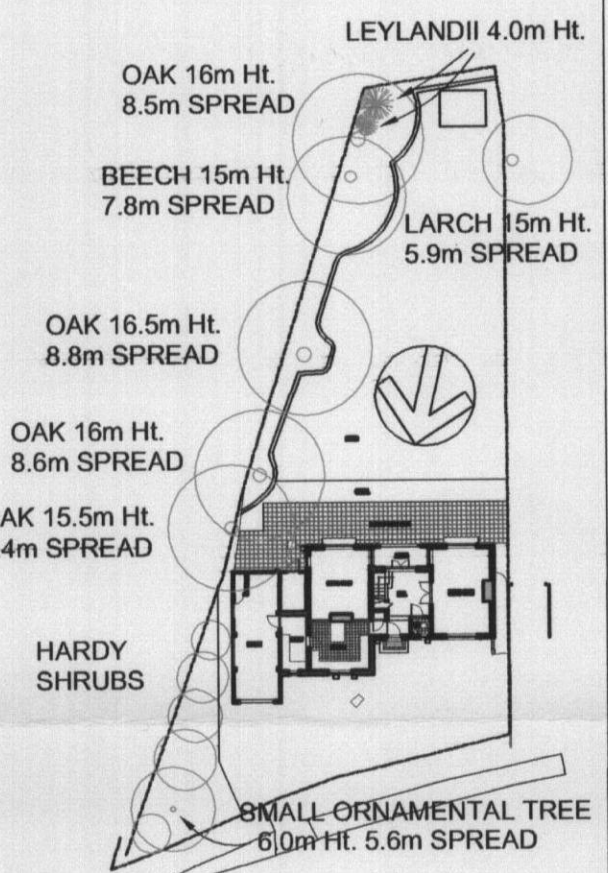


WELWYN HATFIELD
PLANNING
OFFICE COPY

12 FEB 2009


No: W6/2009/3216m

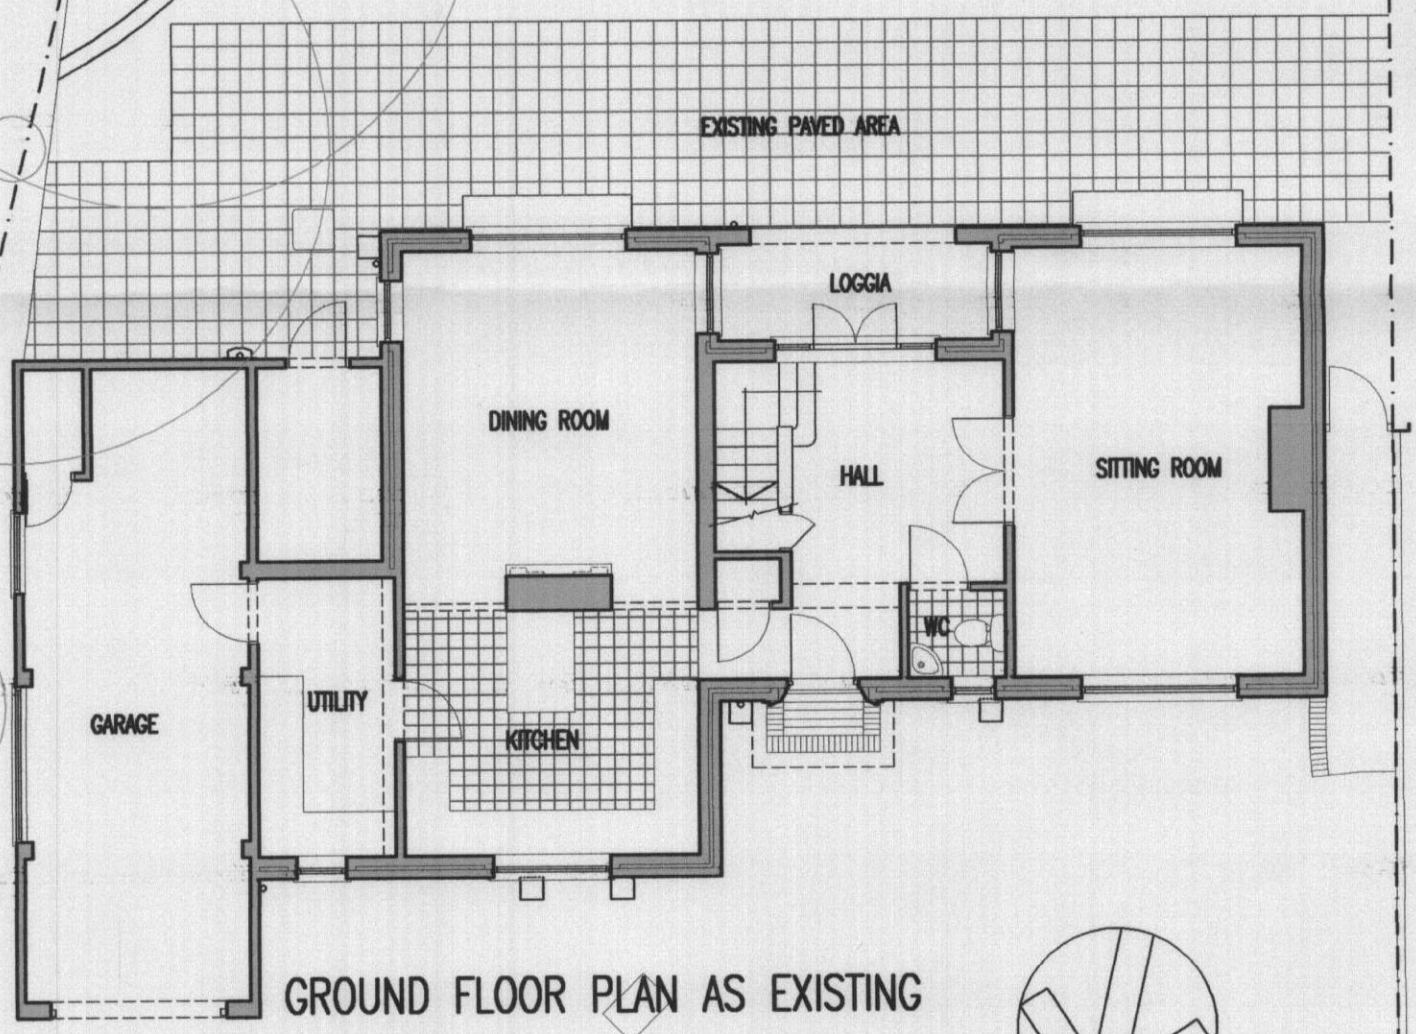

GROUND FLOOR PLAN AS EXISTING

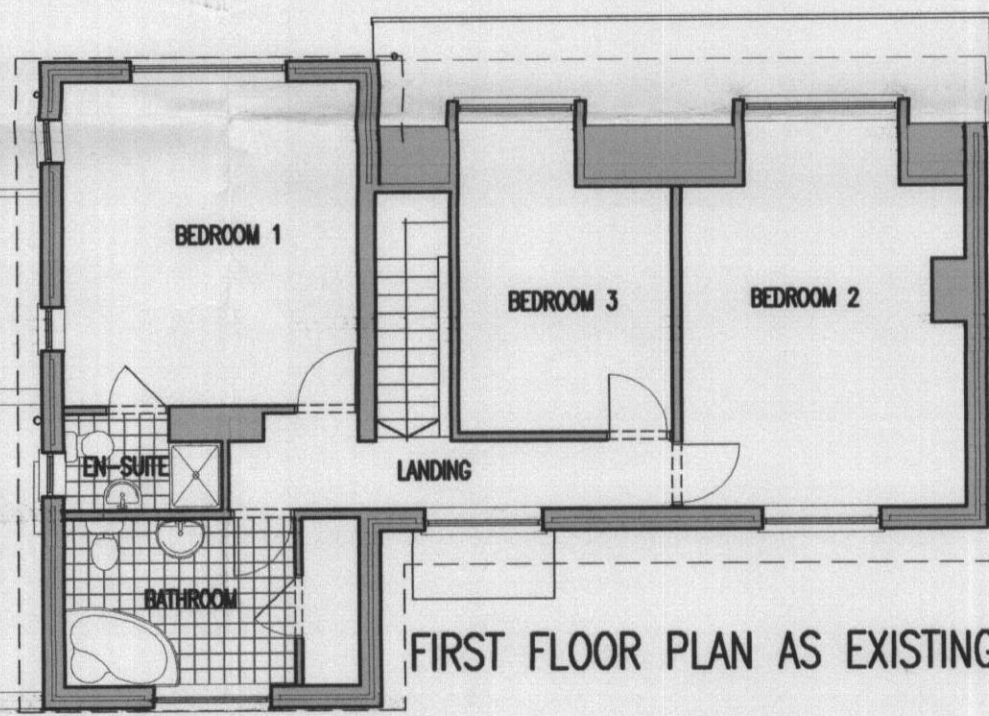


FIRST FLOOR PLAN AS EXISTING

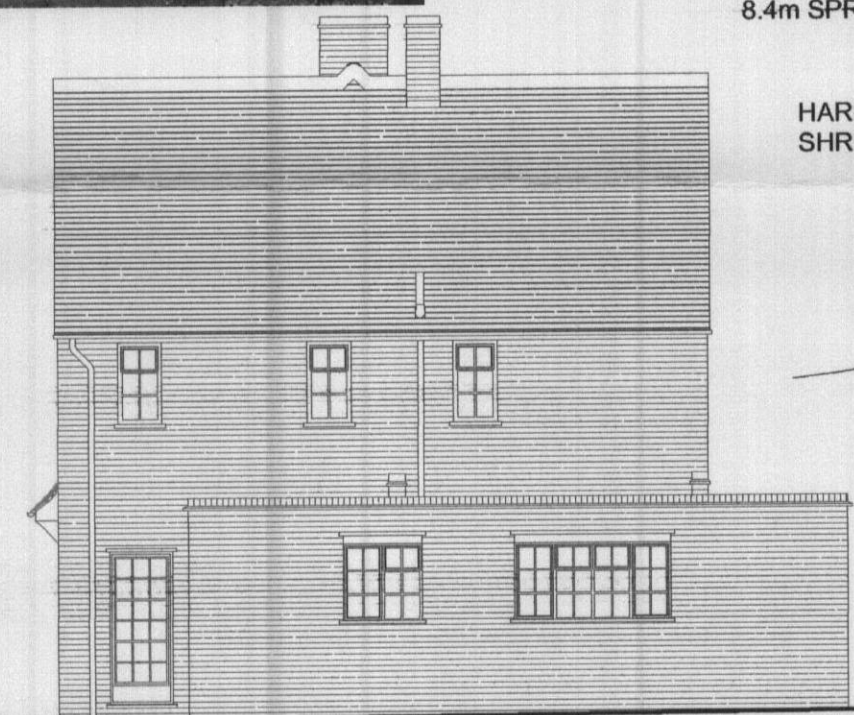


SIDE ELEVATION AS EXISTING (EAST)



LOCATION PLAN 1:1250

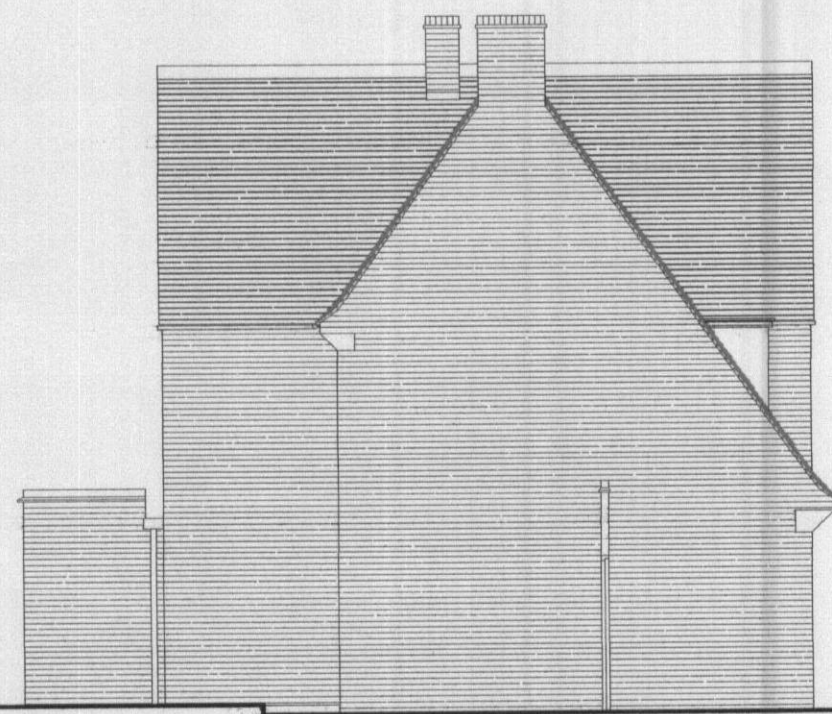

SIDE ELEVATION AS EXISTING (WEST)

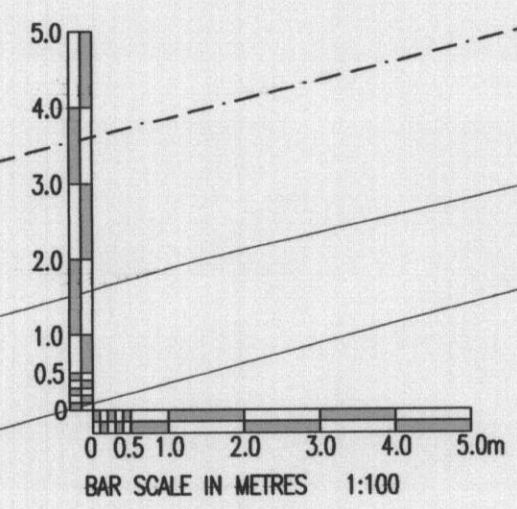

REVISIONS	
TITLE	PLANS AND ELEVATIONS AS EXISTING
ADDRESS	1 REDDINGS WELWYN GARDEN CITY AL8 7LA
CLIENT	MR & MRS M TABRIZI
SCALE	1:50, 1:100, 1:500, 1:1250
DATE	09/02/2009
DRAWN	GLS
DRWG.No.	633.09.

GORDON STEPHENS ASSOCIATES
Tagley Farm Cottage Finchfield Road STAMBOURNE
Essex CO9 4NG Tel : 01440 788149 Fax : 01440 788055